


↑ PARKING ↑

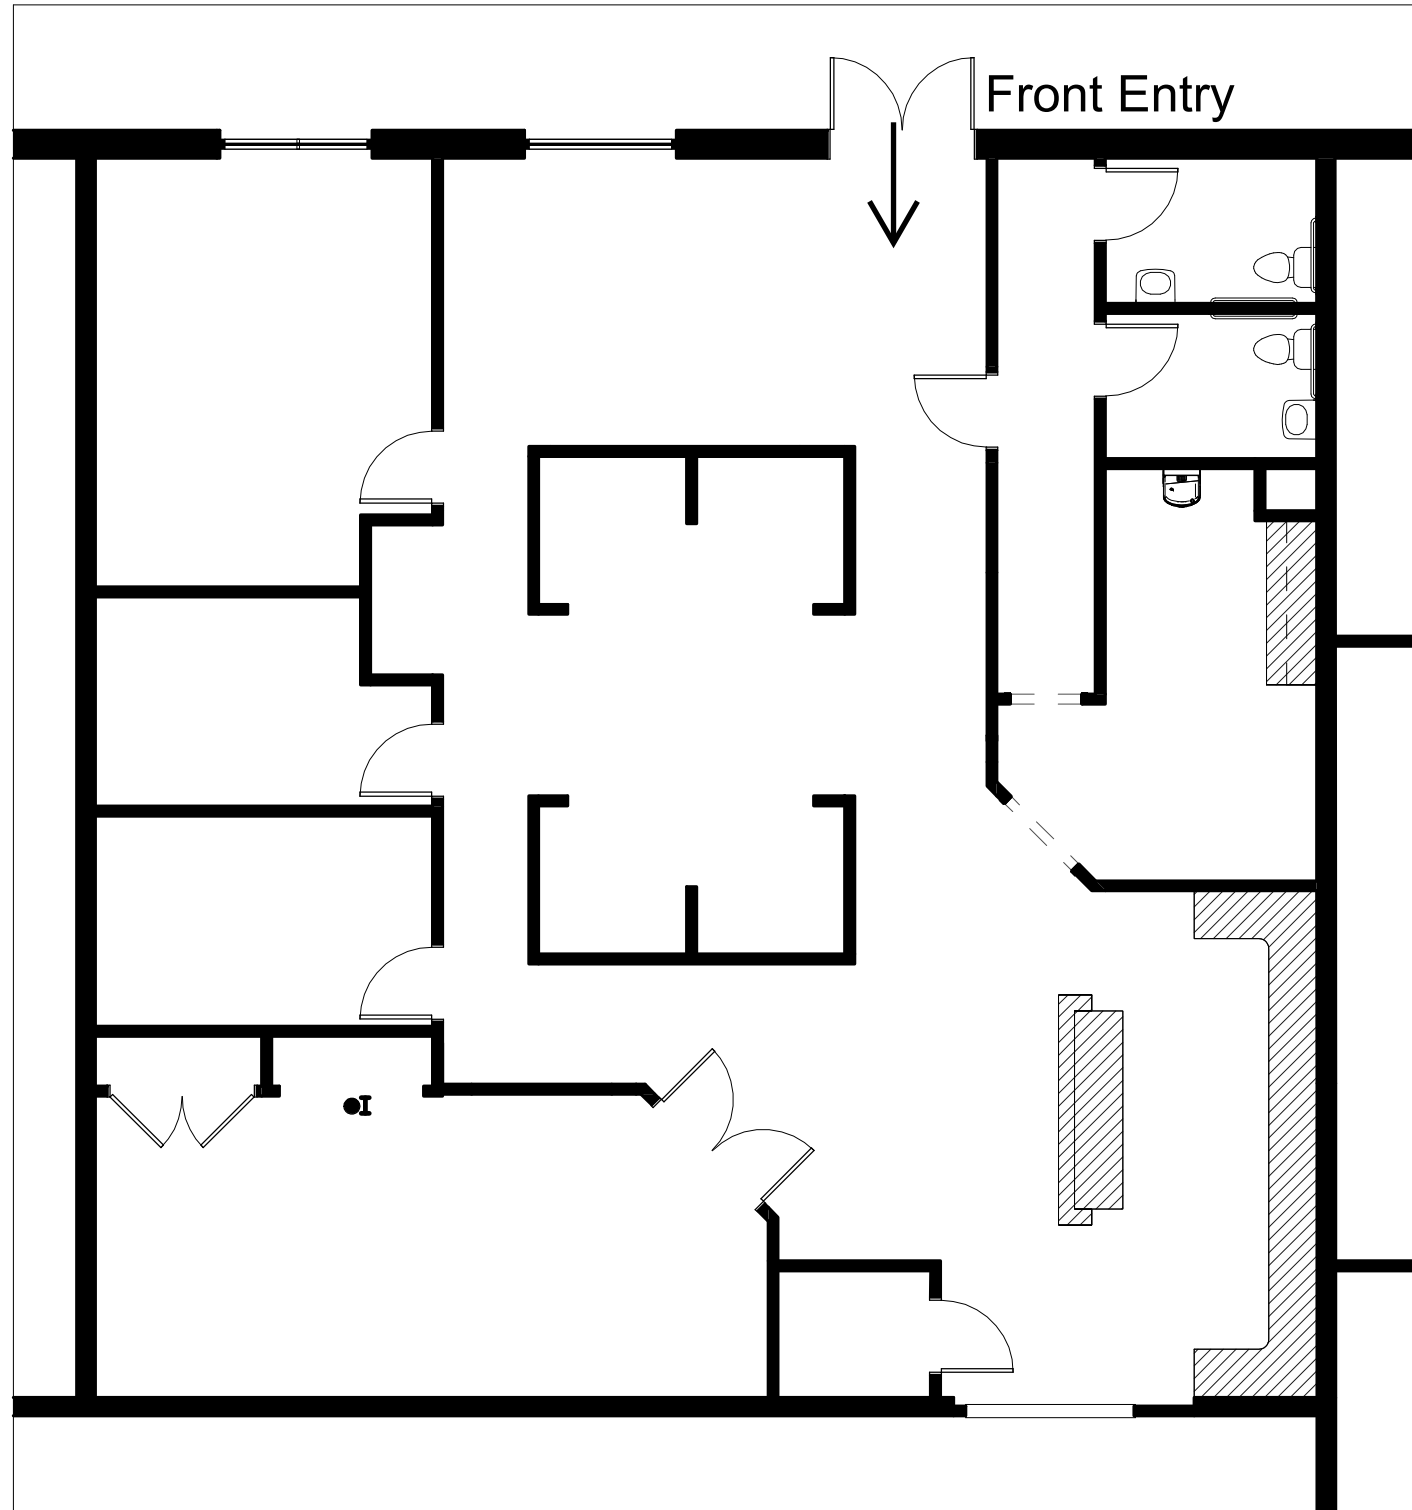

HLGstudio

5315 PEACHTREE BOULEVARD

EXISTING FLOOR PLAN

Project number	24.084.01
Date	10/24/2024
Drawn by	AMM
Checked by	AMM

FP-1.0

Scale 1/8" = 1'-0"