




VACANT SUITE
KEY PLAN

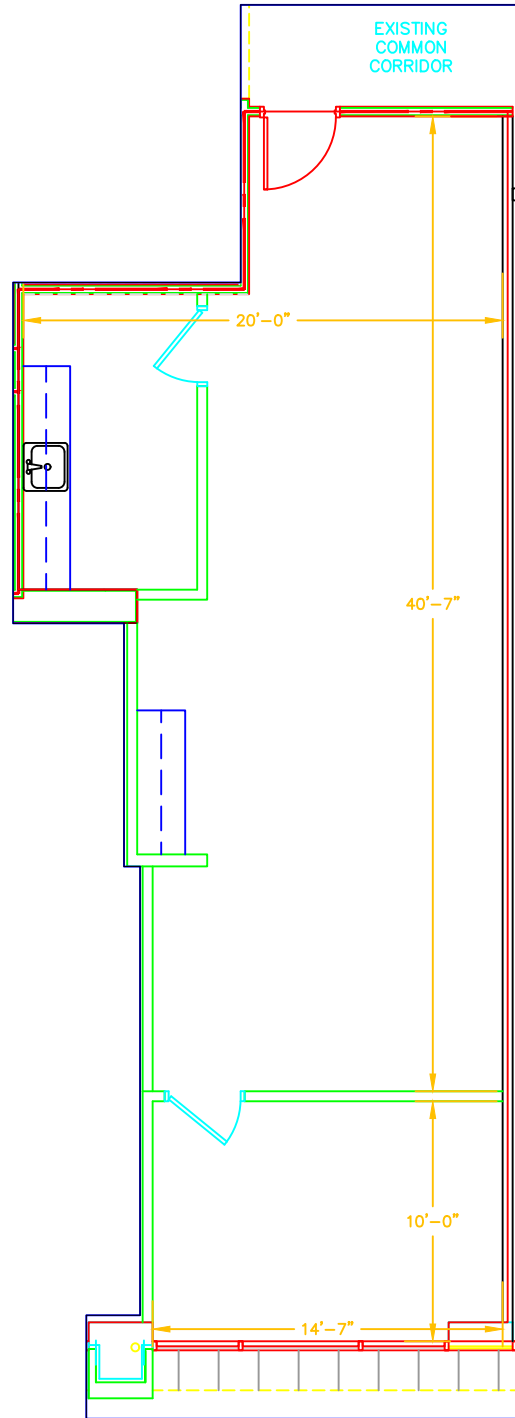

VACANT SUITE

A & E DESIGN:
MHD, LLC
ATTN: MARIAN HALE
919.422.3885
marian@marianhaldesigns.com

PROPERTY MANAGEMENT:
GENESIS COMMERCIAL RE
ATTN: JEFF WEATHERSPOON
606A SIX FORKS ROAD
RALEIGH, NC 27609
919.809.6400
jnw@genesiscres.com

PROJECT:
FLOOR ONE:
EXISTING SUITE

3511 SHANNON RD,
FLOOR ONE
DURHAM, NC

DATE:
23 AUGUST 2019

SCALE:
1/8" = 1'-0"

DWG. TITLE:
FLOOR PLAN
DIM'S TO BE REVERIFIED

SHEET NO.:
1.0