


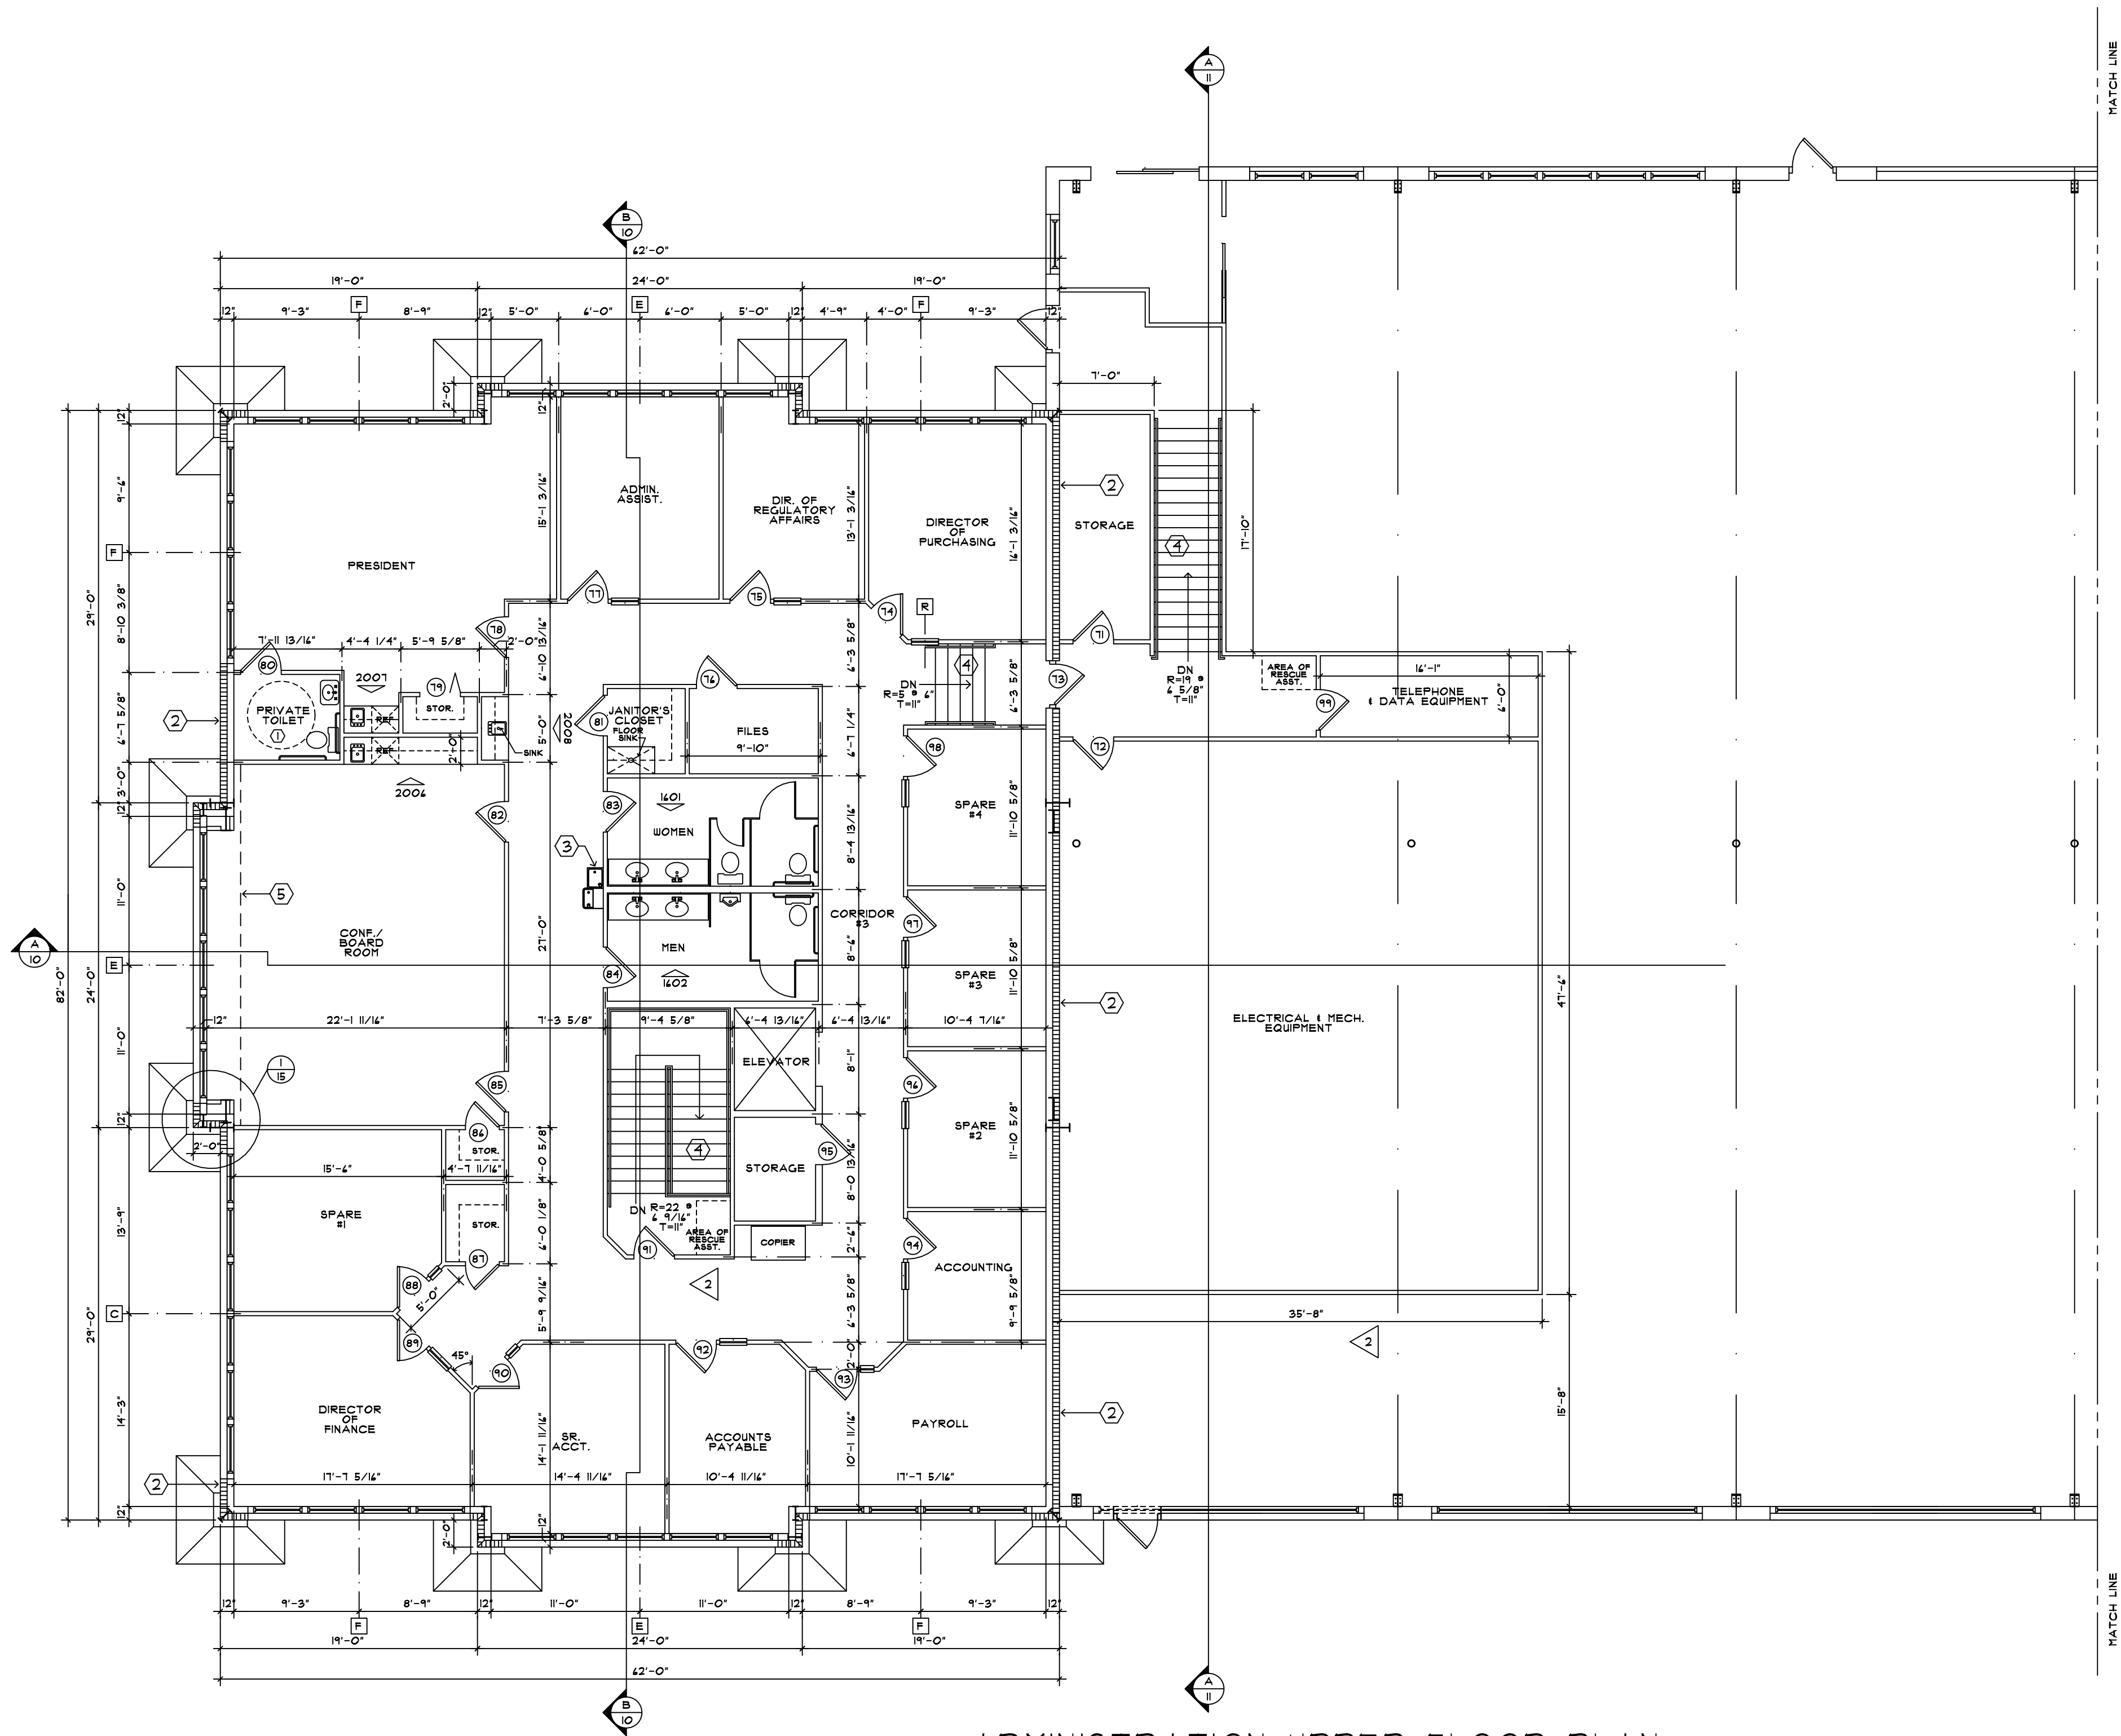

ADMINISTRATION UPPER FLOOR PLAN


SCALE: 1/8"=1'-0"

LEGEND:
--- STUD WALLS
===== CMU WALLS

ADMINISTRATION UPPER FLOOR NOTES:

GENERAL: ALL DIMENSIONS ARE FACE TO FACE OF CMU OR STUDS UNLESS OTHERWISE NOTED. ALL EXTERIOR STUD WALLS TO BE 4" METAL STUDS 20 GA. @ 16" O.C. AND ALL INTERIOR STUD WALLS TO BE 3 5/8" (* = 3 5/8") METAL STUDS 25 GA. @ 16" O.C. UNLESS OTHERWISE NOTED. SOUND INSULATE ALL INTERIOR WALLS W/3 1/2" SOUND ATTENUATION BLANKET. CONTACT ARCHITECT FOR DISCREPANCIES OR MISSING INFORMATION. DO NOT SCALE DRAWINGS.

- ① ACCESSIBLE TOILET PLAN "A" - SEE LARGE SCALE PLAN ON SHT. #16
- ② 4" CMU VENEER - SEE ELEVATIONS
- ③ ACCESSIBLE WATER COOLER
- ④ SEE STAIR DETAILS - SHT. #18
- ⑤ SOFFITT ABOVE

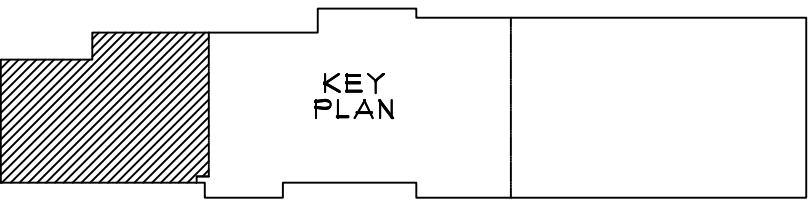

REVISIONS	
2	3/08/05

DRAWN :	CHECKED :
DATE :	4/14/04
SCALE :	AS NOTED
JOB NO. :	
SHEET	
51-70	
OF 20 SHEETS	

A NEW BUILDING FOR:
HAYWOOD
VOCATIONAL
OPPORTUNITIES
WAYNESVILLE, NORTH CAROLINA

MOUNTAIN DESIGN ARCHITECTS-PLANNERS
W.R. CUNNINGHAM, A.I.A.
SHANNON PUTNAM, ALLIED A.S.I.D.
435 SOUTH HAYWOOD STREET
WAYNESVILLE, NC 28786
PHONE: (828) 455-3545
FAX: (828) 455-3545

CLARK & LEATHERWOOD
INC.
Contractors • Construction Managers