

Figure 1 is a schematic diagram of the TACS and labels. The diagram shows a rectangular frame with various components labeled. At the top, a 'TACS' label is connected to a 'FLUOR TAP/PLUG' and a 'FLUOR METER'. Below the 'FLUOR TAP/PLUG' is a 'FLUOR METER' and a 'FLUOR METER' label. At the bottom, a 'FLUOR METER' is connected to a 'FLUOR METER' and a 'FLUOR METER' label. The diagram also includes a 'FLUOR METER' label and a 'FLUOR METER' label. The diagram is labeled 'TACS and LABELS'.

DOORS	
	STANDARD DOOR
	DOUBLE SWING DOOR
	SLIDING & POCKET DOOR
	8-1702 DOOR
	ELEVATOR SWING DOOR
	DOUBLE DOOR
	STANDARD DOOR
	DOUBLE SWING DOOR

[illegible]

FIRE PROTECTION	
17	ALARM BELL/STROBE
18	GENERATOR
19	SMOKER
20	RECESSED EMERGENCY EXIT LIGHTS
21	SMOKER
22	SMOKER
 GAS
 GAS METRE
  FLOW OF ENERGY
 HVAC
  MALL DISTRESS
  BACKLOGS: HEALTH

LIGHTING

LOFT SWITCH	EXH. 1011
WALL FLUORESCENT	EXHIBITION LOFT
LOFT	WITH EXH.
WALL SCENE	EXHIBITION LOFT
RECESSED WALL	
LOFT	

PLUMBING

					
TOILET	KITCHEN SINK	BATH TUB SINK	FLOOR DRAIN	WATER HEATER	SEWER CLEANOUT


	USING		BEET
	SHOWER STALL		WALKER / WALKER
	WALKER / WALKER		WALKER / WALKER
	WALKER / WALKER		WALKER / WALKER
OTHER

WILL ACCESS PAID

FORMLINE

SALE TAX

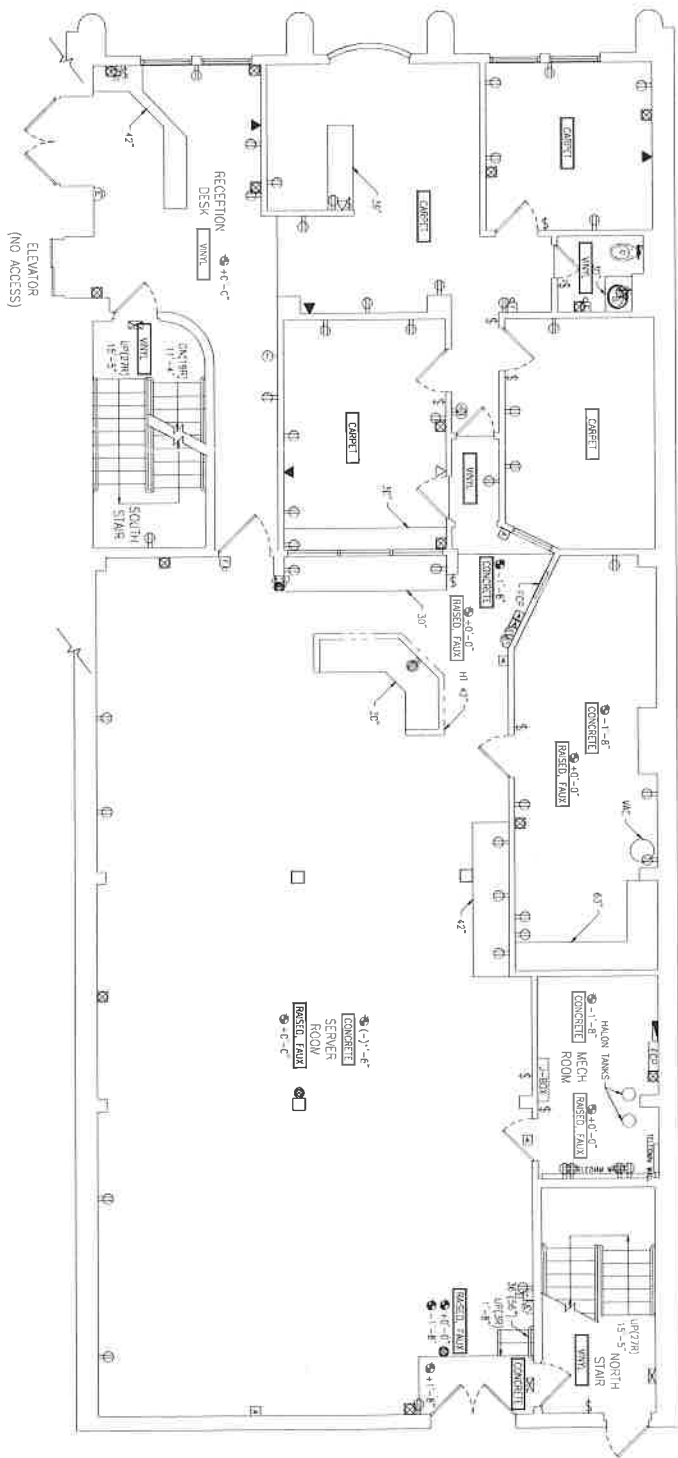

117 BLDG LOBBY

GROUND LEVEL FLOOR PLAN

MAIT: 101, Sq. Ft.: 3,372

SCALE: 1/4" = 1'-0"

NOTION

HAMILTON DEVELOPMENT
3250 DICKERSON PIKE, SUITE 114
NASHVILLE, TN 37207

Diagnosed By	L. HANSON
Physician No.	22416

ANNEX BUILDING
111 E 7TH STREET
CHATTANOOGA, TN 37402

COAST 2 COAST
7704 BASSWOOD DR
CHATTANOOGA, TN 37416
PH 423 296 9000
WWW.COAST2COAST.NET

A20-