


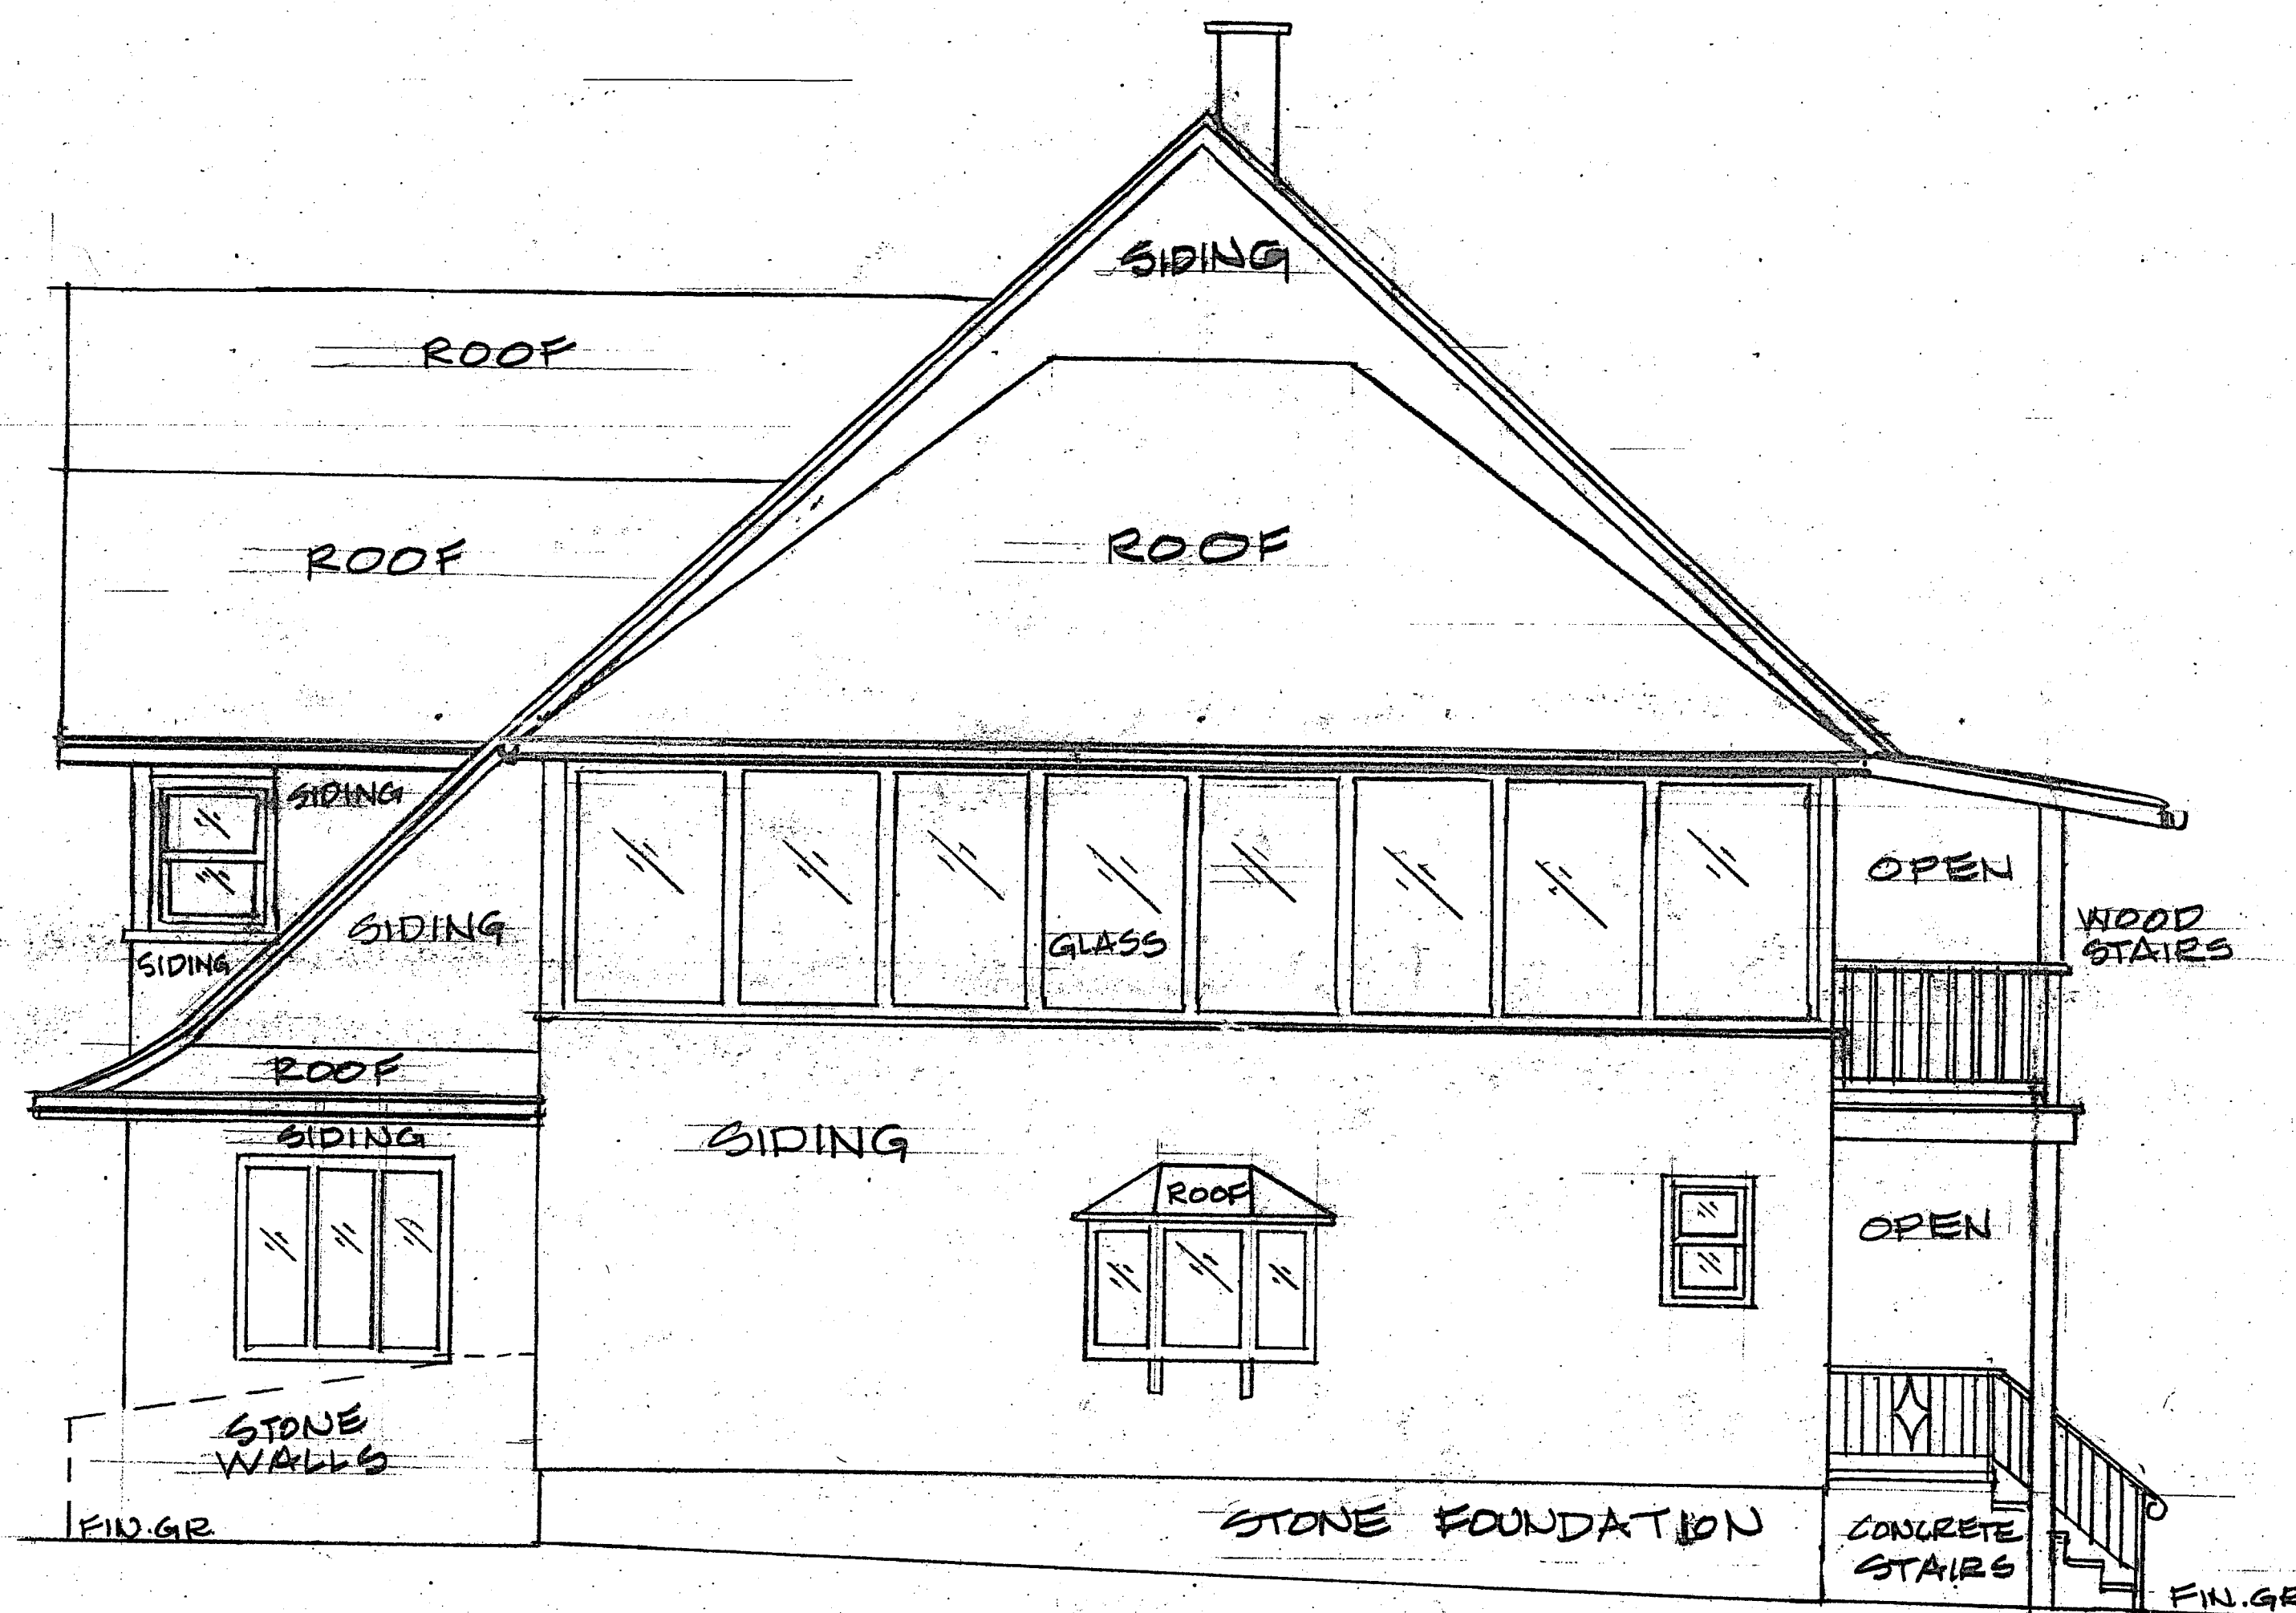

FRONT ELEVATION



RIGHT ELEVATION

FRONT & RIGHT ELEVATIONS

71 BRIDGEPORT AVE,
MILFORD, CT.

SCALE: 1/4" = 1'-0"

JAN. 20, 2010

DRWG 2 OF 3