


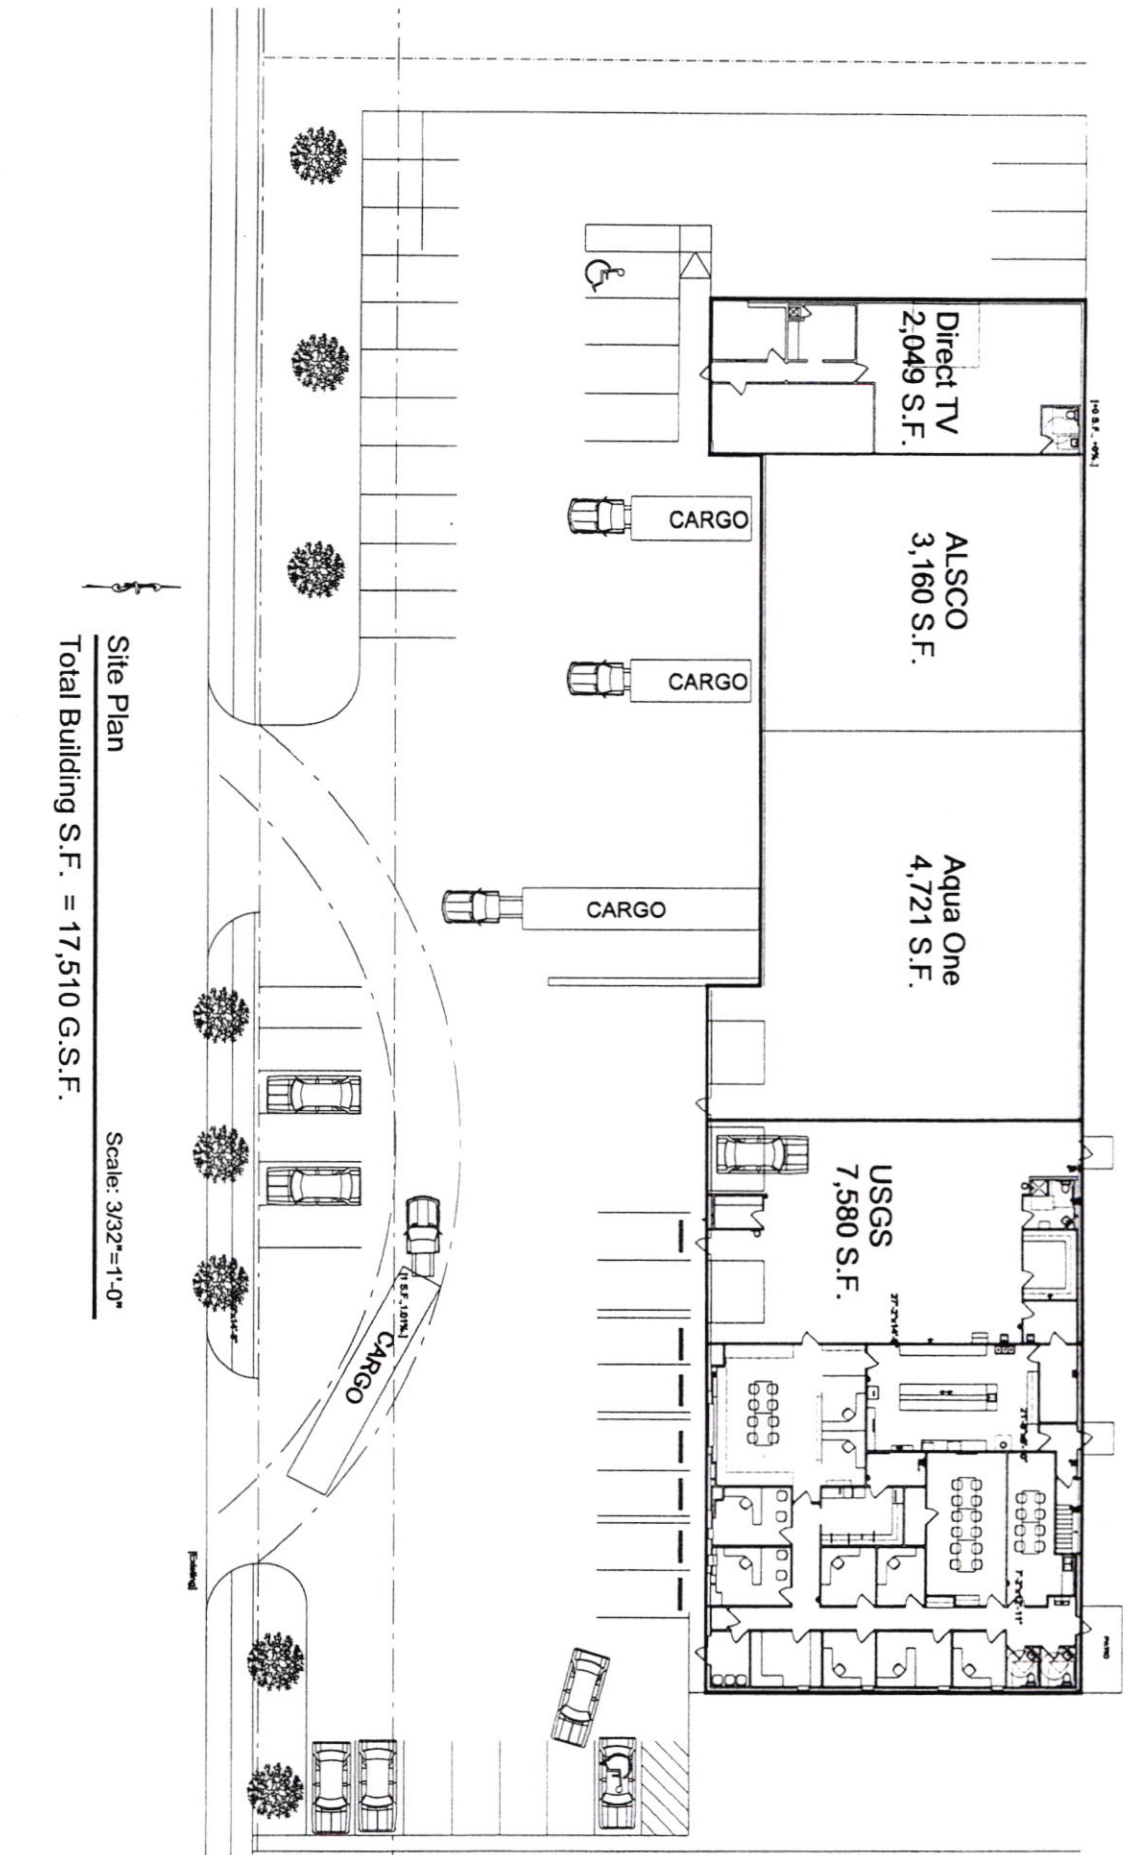

Site Plan

Total Building S.F. = 17,510 G.S.F.

Scale: 3/32"=1'-0"

Job No. _____
 Date: July 2012
 Drawn By: PT
 Sheet Title: Floor Plan
 Architectural
 Sheet No. 1 of 1

Revisions:

Proposed Lease Space
 for
 Direct TV
 5816 Ashleyanne Circle
 Wichita Falls, TX

Phillip B. Townsend, R.A.
 Architect, Interior Design, Programmer,
 Planner, Building Code Consultant
 4613 Misty Valley West
 Wichita Falls, Texas 76310
 840-842-3390
 email: pbtown@ptd.net



NOT TO SCALE
 6/28/2013
 This drawing is the property of Phillip Townsend, R.A. and is not to be used for any other project without the written consent of Phillip Townsend, R.A.
 The user of this drawing assumes all liability for the accuracy and completeness of the information provided herein.
 The user of this drawing assumes all liability for the accuracy and completeness of the information provided herein.

