


14914 101ST AVENUE
DYER , IN 46311
(UNINCORPORATED LAKE COUNTY)

SOUTH ELEVATION

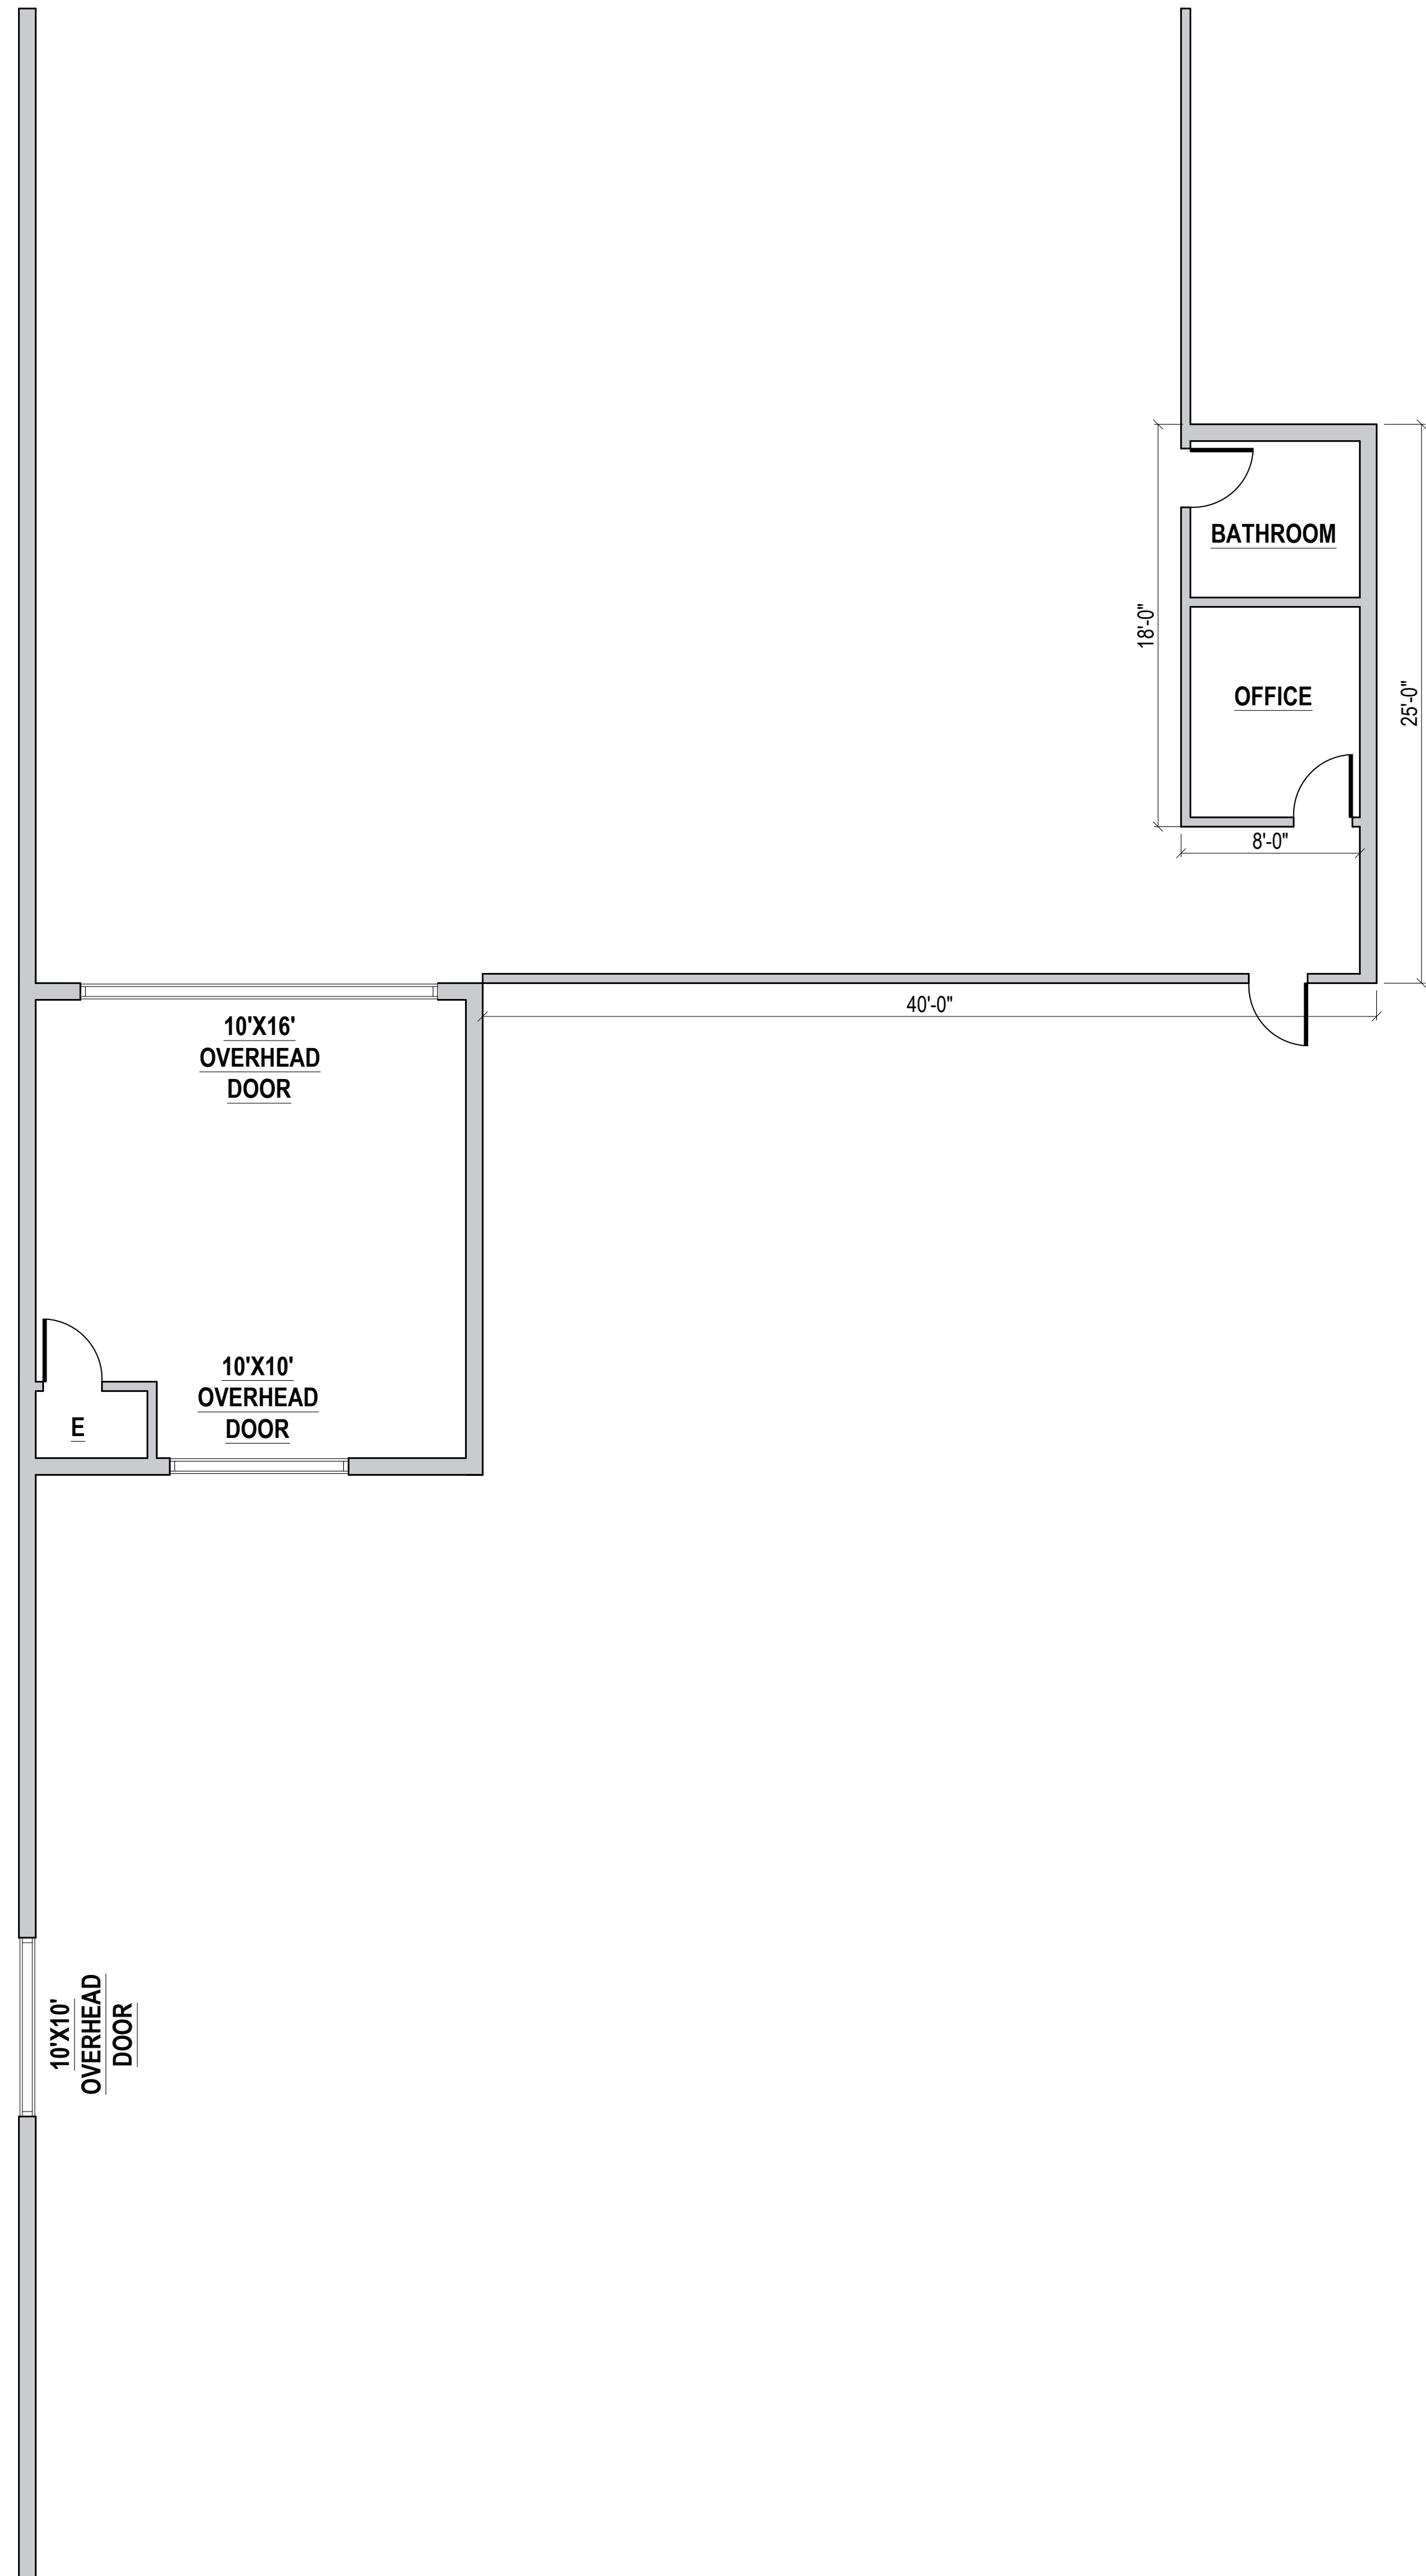

A1 FLOOR PLAN
1.1 SCALE : 3/16"=1'0"

[illegible]

PROJECT FLOOR PLAN

DATE :
PROJECT NUMBER :
DRAWN BY:
CHECKED BY:

PERMIT SET

SHEET :

A-1.0

FILE NAME :