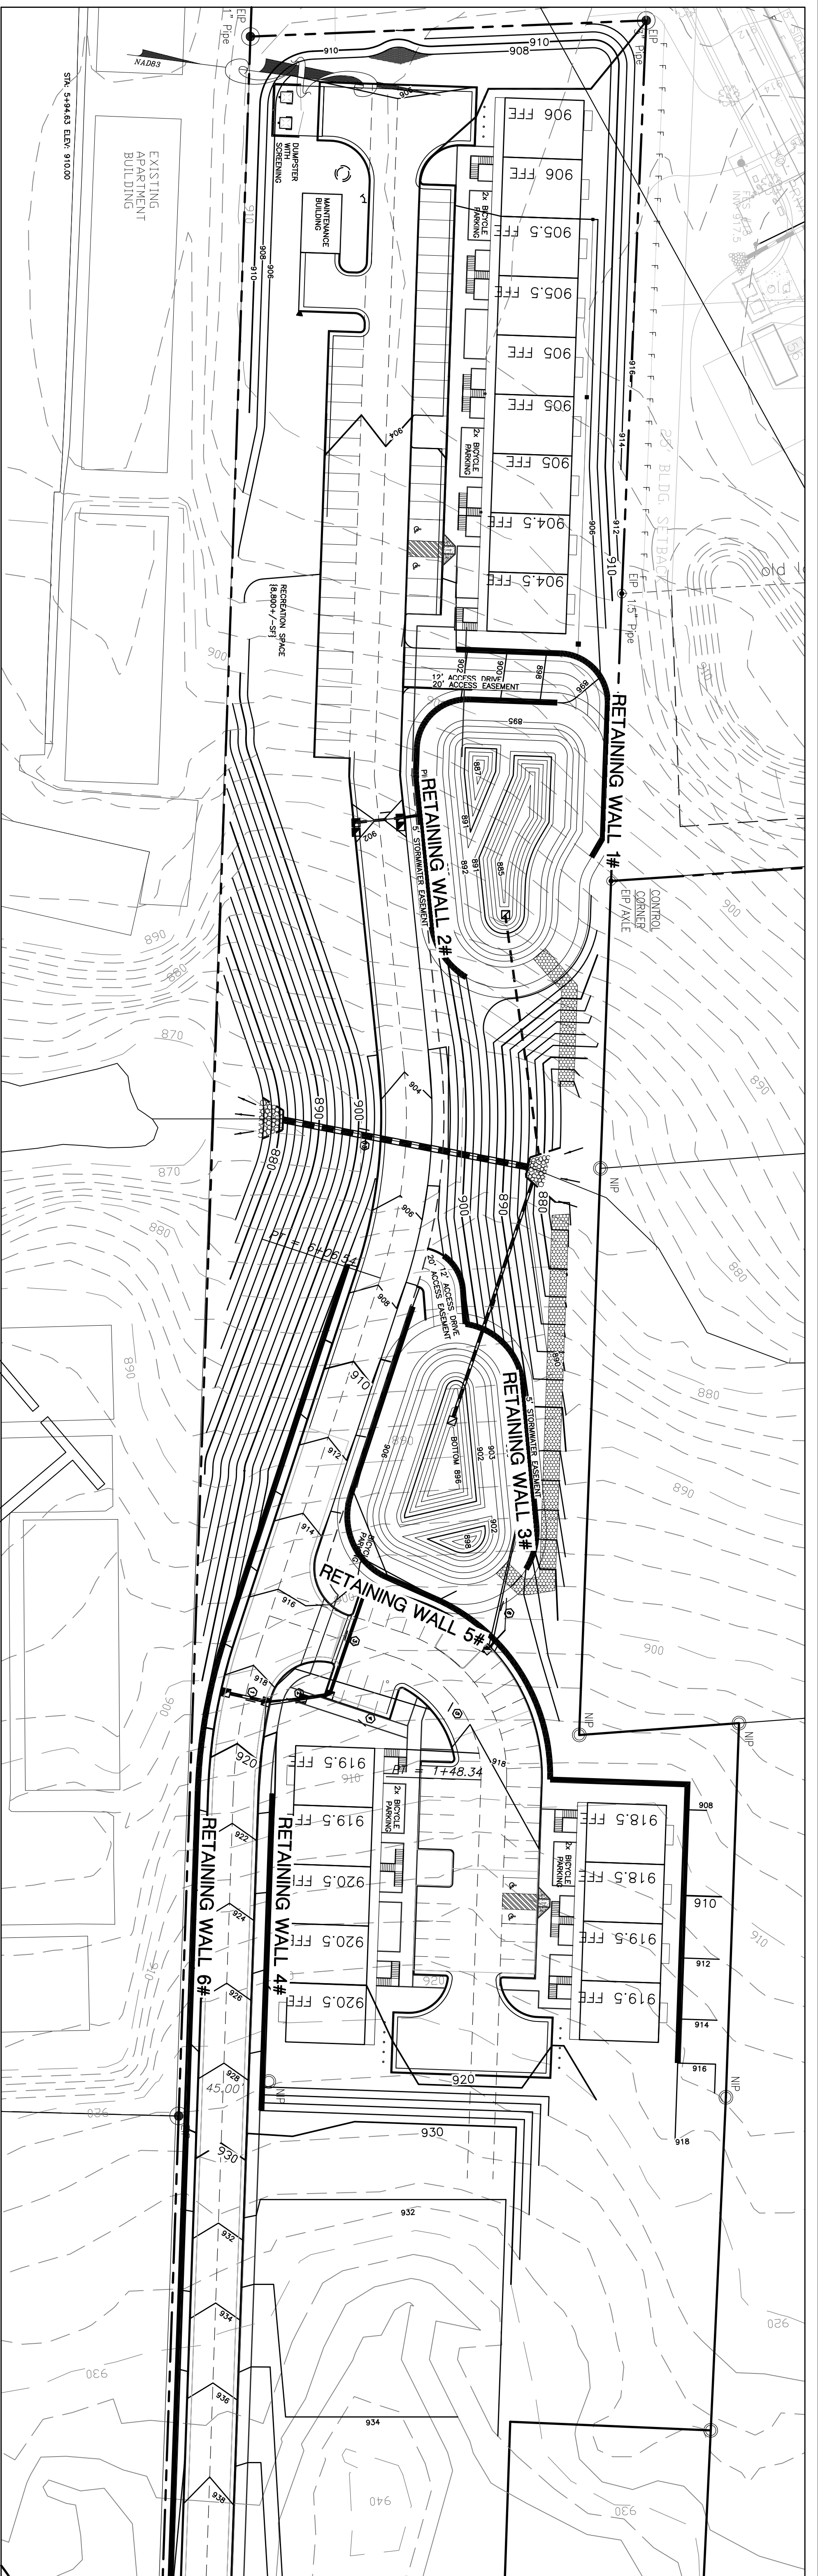



DRAFT

RETAINING WALL 1#


RETAINING WALL 2#

RETAINING WALL 3#



RETAINING WALL 4#

 

RETAINING WALL 5#

 

RETAINING WALL 6#

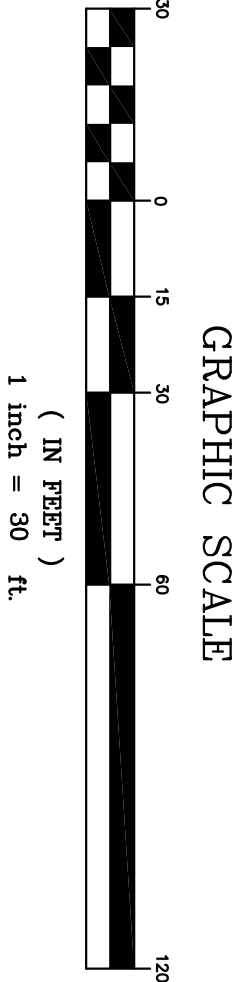 

Guyton's Royal

Design Group

CIVIL ENGINEERING • SITE PLANNING

LANDSCAPE DESIGN • SURVEYING

PO BOX 11022

KING, NC 27021

OFFICE 338-863-919

CELL 336-633-9199

CORPORATE LICENSE NO. C-0482

SHREWSBURY APARTMENTS

SITE LOCATION

UNIVERSITY PARKWAY

WINSTON-SALEM, NC

OWNER—DEVELOPER—CURRENT ADDRESS

JAMAIS ARRIERE LLC

PO BOX 2020

KING, N.C. 27021

(336) 339 - 3686

BRANON@AECONSTRUCTIONLLC.COM

PROGRESS

DRAWINGS

GOVERNMENTAL

PERMITS

APPLIED

FOR

DO NOT

USE FOR

CONSTRUCTION

SCALE: SEE PLANS	
REVISIONS:	
02/02/21	RET. WALL
SUBMITTED BY: OTHERS	
DRAWN BY: HBG	
DESIGNED BY: HBG	
APPROVED BY: HBG	

SHEET TITLE:

RETAINING WALL

1

OF

1

DATE: 04/20/20

PROJECT NO:12836--200