


LOWER LEVEL FLOOR PLAN
SCALE 3/8" = 1'-0"

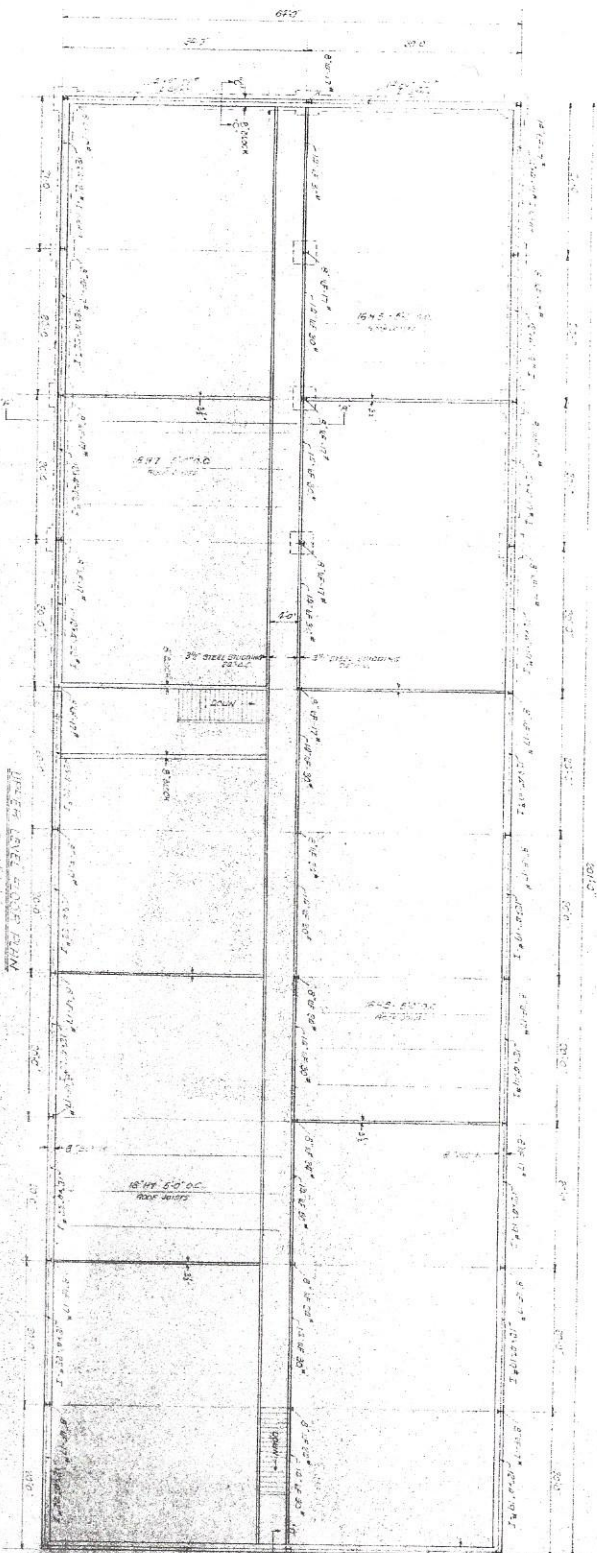

UPPER LEVEL FLOOR PLAN
SCALE 3/8" = 1'-0"

PREPARED BY
H. B. BAKER, INC.
555 W. 5th St. & 15
LANSING, MICH.

DATE 4-20-77	SCALE 3/8" = 1'-0"	DWG. NO. 44-101
FLOOR PLAN BRIGGS & BRIGGS BUILDING 1000 W. GRAND AVENUE CHRYSLER BUILDING CHRYSLER BUILDING CHRYSLER BUILDING		
A. E. BERNARD, C.E. PROFESSIONAL ENGINEER & LAND SURVEYOR 1000 W. GRAND AVENUE ANN ARBOR, MICH. 48106		

3045771