



EAST ELEVATION

SCALE: 1/8" = 1'-0"

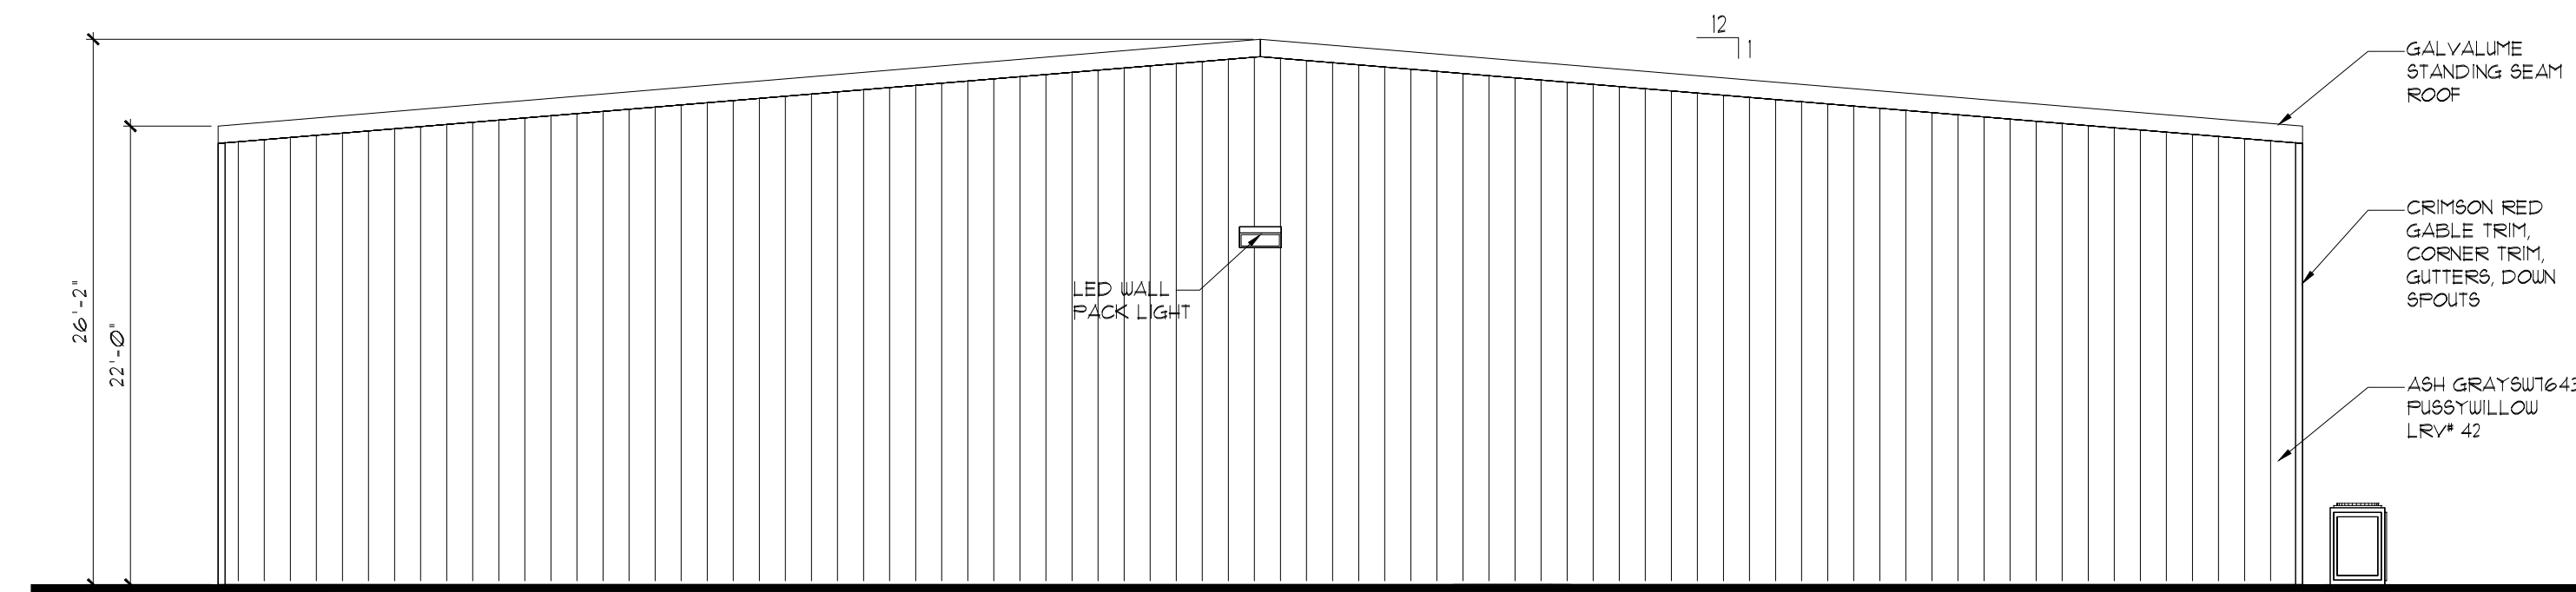


NORTH ELEVATION

SCALE: 1/8" = 1'-0"

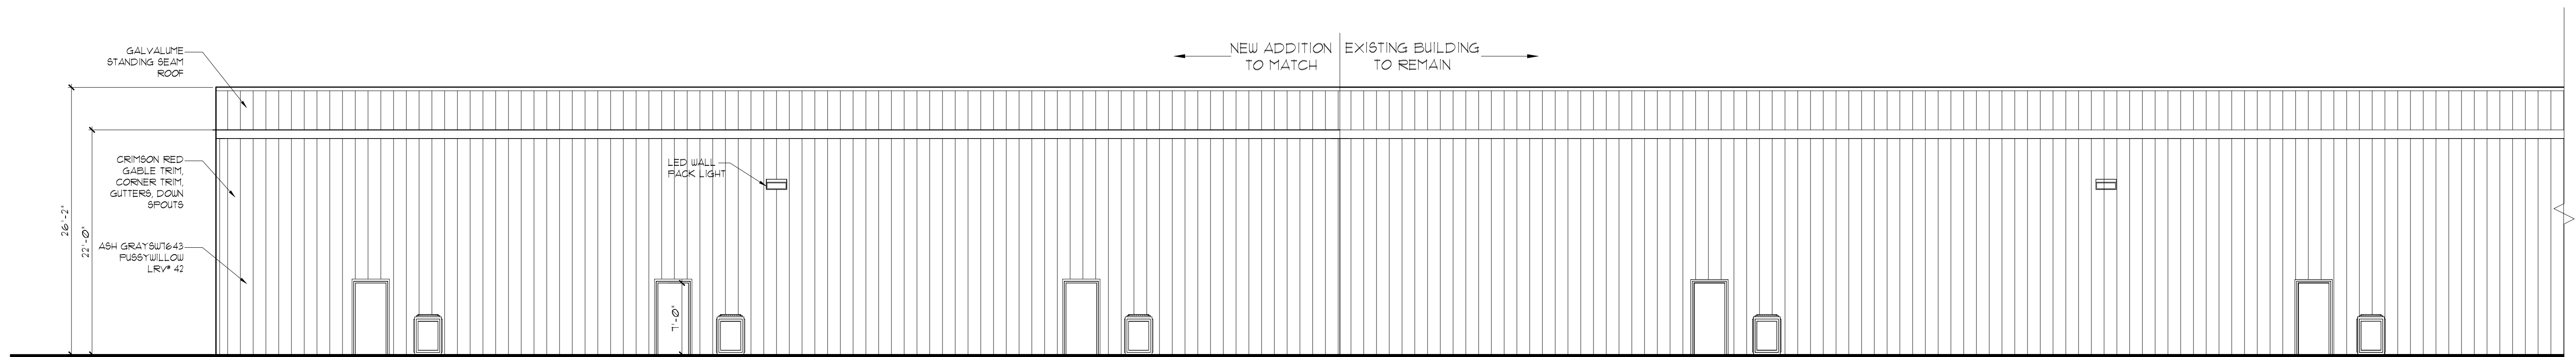


WEST ELEVATION

SCALE: 1/8" = 1'-0"

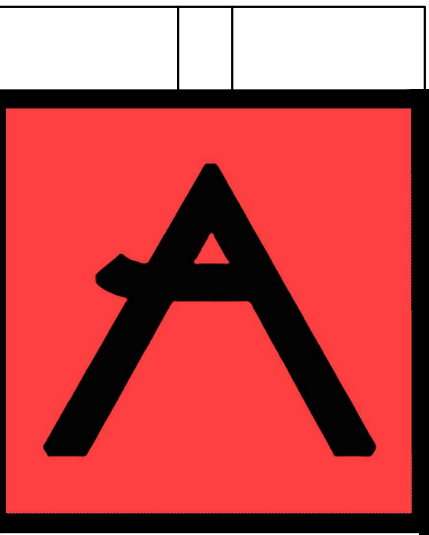


ATELIER
DESIGN GROUP
ARCHITECTS
P.O. BOX 353217
PALM COAST, FL 32135
DAVID@ATELIER-DESIGNSGROUP.COM
386.503.5163
COPYRIGHT © 2023

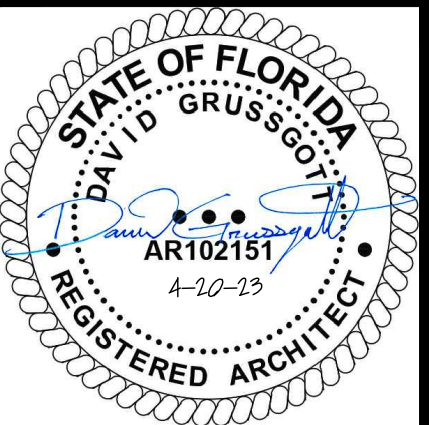

DAVID
GRUSSGOTT
ARCHITECT
AIA - NCARB
LIC: AR102151
P.O. BOX 353217
PALM COAST, FL 32164

A METAL BUILDING FOR:
V3 LLC ADDITION
25 RAILSIDE WAY, PALM COAST, FL 32137
ELEVATIONS

REV #	DATE	ISSUE
	12.5.22	JOB NO 2020015
	2.10.23	PERMIT SET
	2.23.23	PERMIT SET
	4.20.23	BUILD DEP

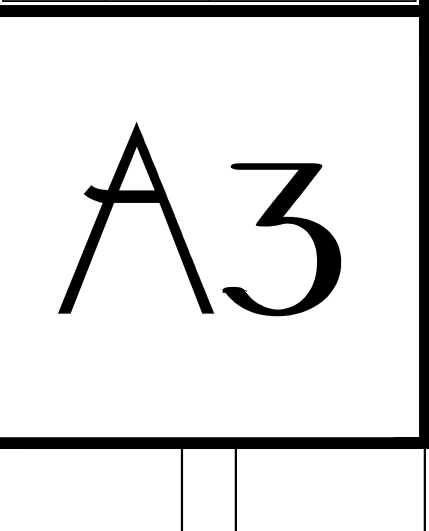

NEW SHEET