


7th FLOOR PLAN

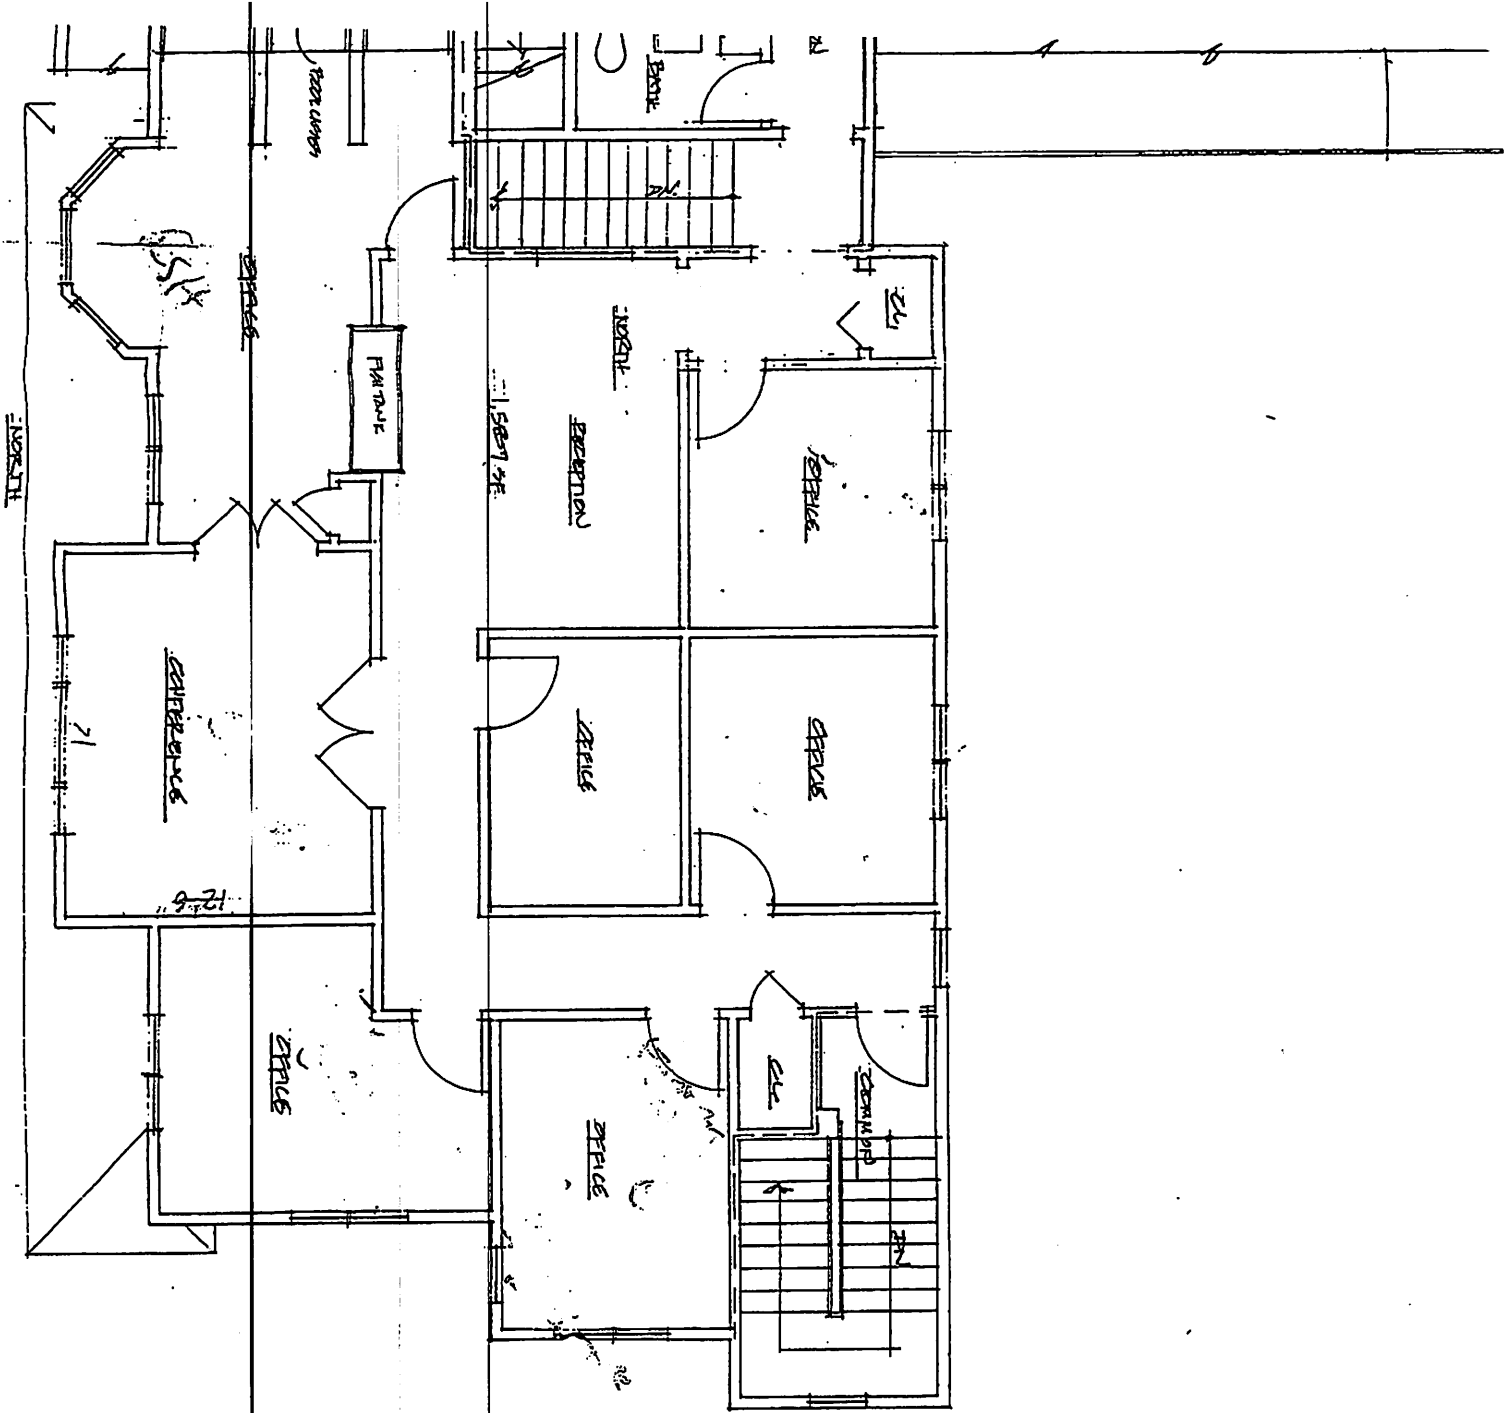

DATE: 12/21/06
SCALE: AS SHOWN
NOTED.

Existing Conditions & Suite Layout:
264 North Main Street
Natick, Massachusetts