


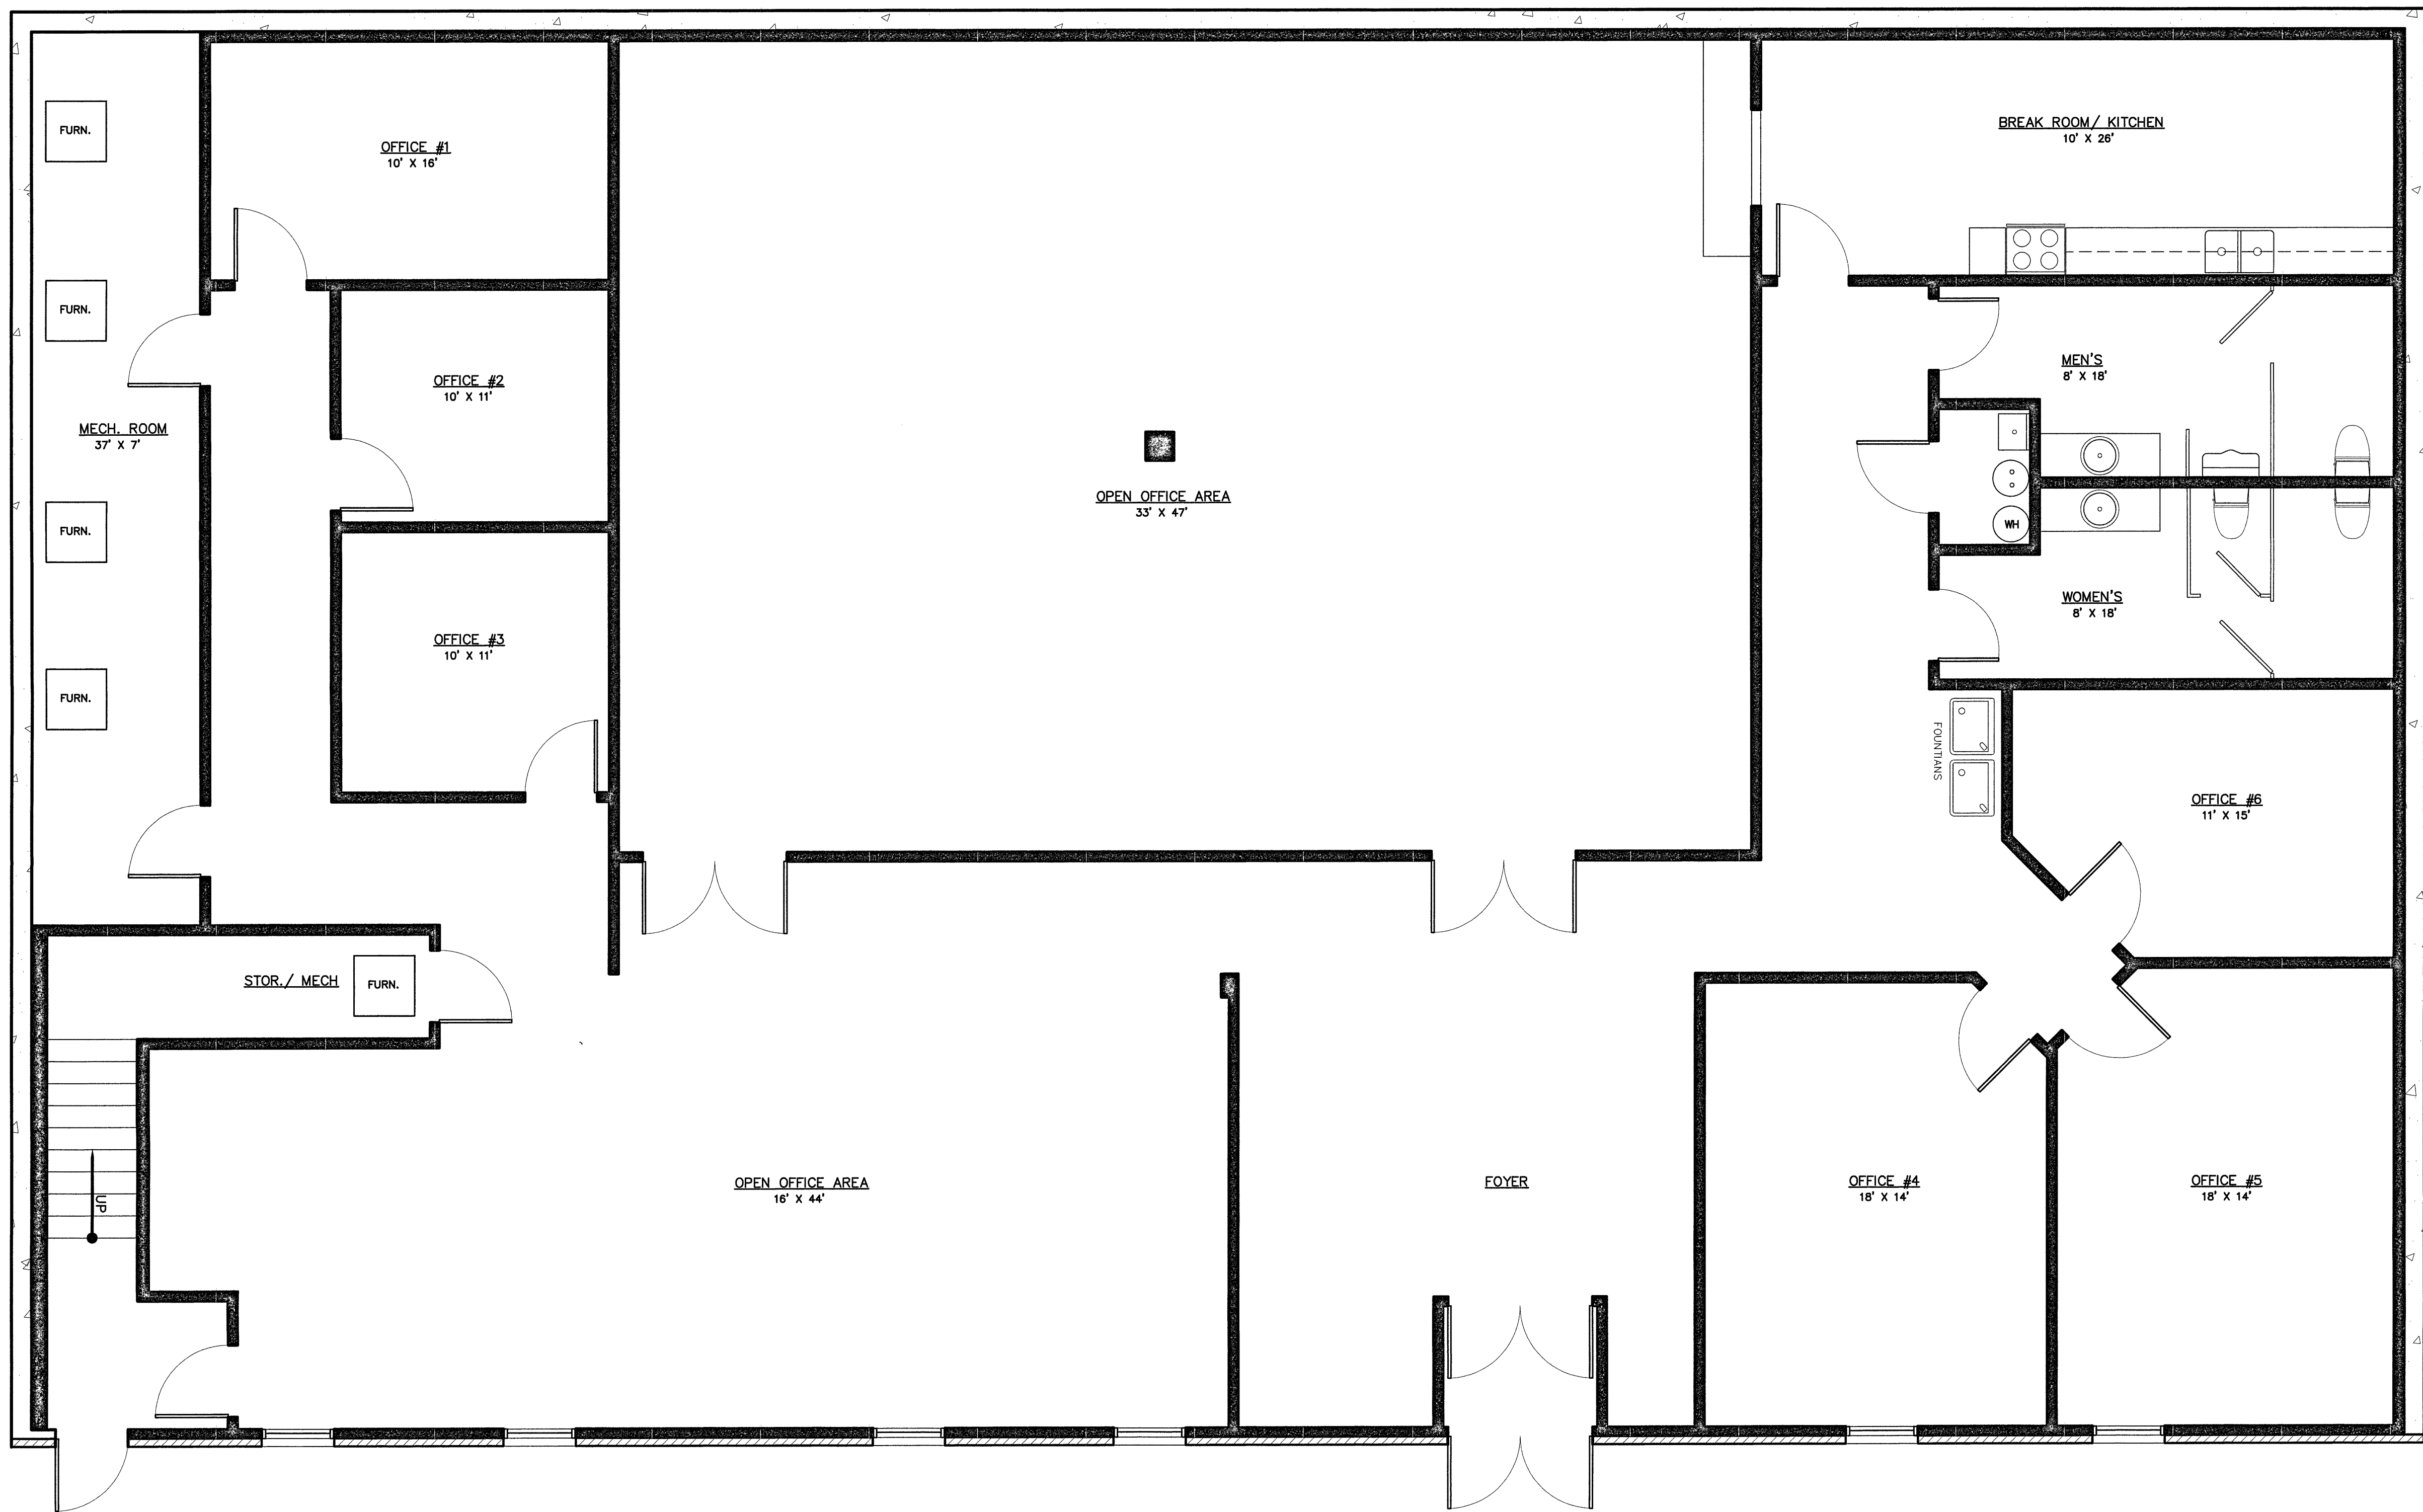

EXISTING LOWER LEVEL FLOOR PLAN

5840 SQFT

SCALE: 1/4" = 1'-0"

11-15-24

Drawings By:
J.CURRY DESIGNS
AND
CONSTRUCTION
(502) 545-2477

EXISTING LOWER
LEVEL FLOOR PLAN

EXISTING OFFICE BUILDING
104 PROGRESS DRIVE
FRANKFORT, KY

A - 2
J.CURRY