


2 SECOND FLOOR PLAN
A1.1
SCALE: 1/8" = 1'-0"

NOTES:
1. EXTERIOR WINDOW QUANTITY AND SIZE TO BE THE SAME AS THE FIRST FLOOR.

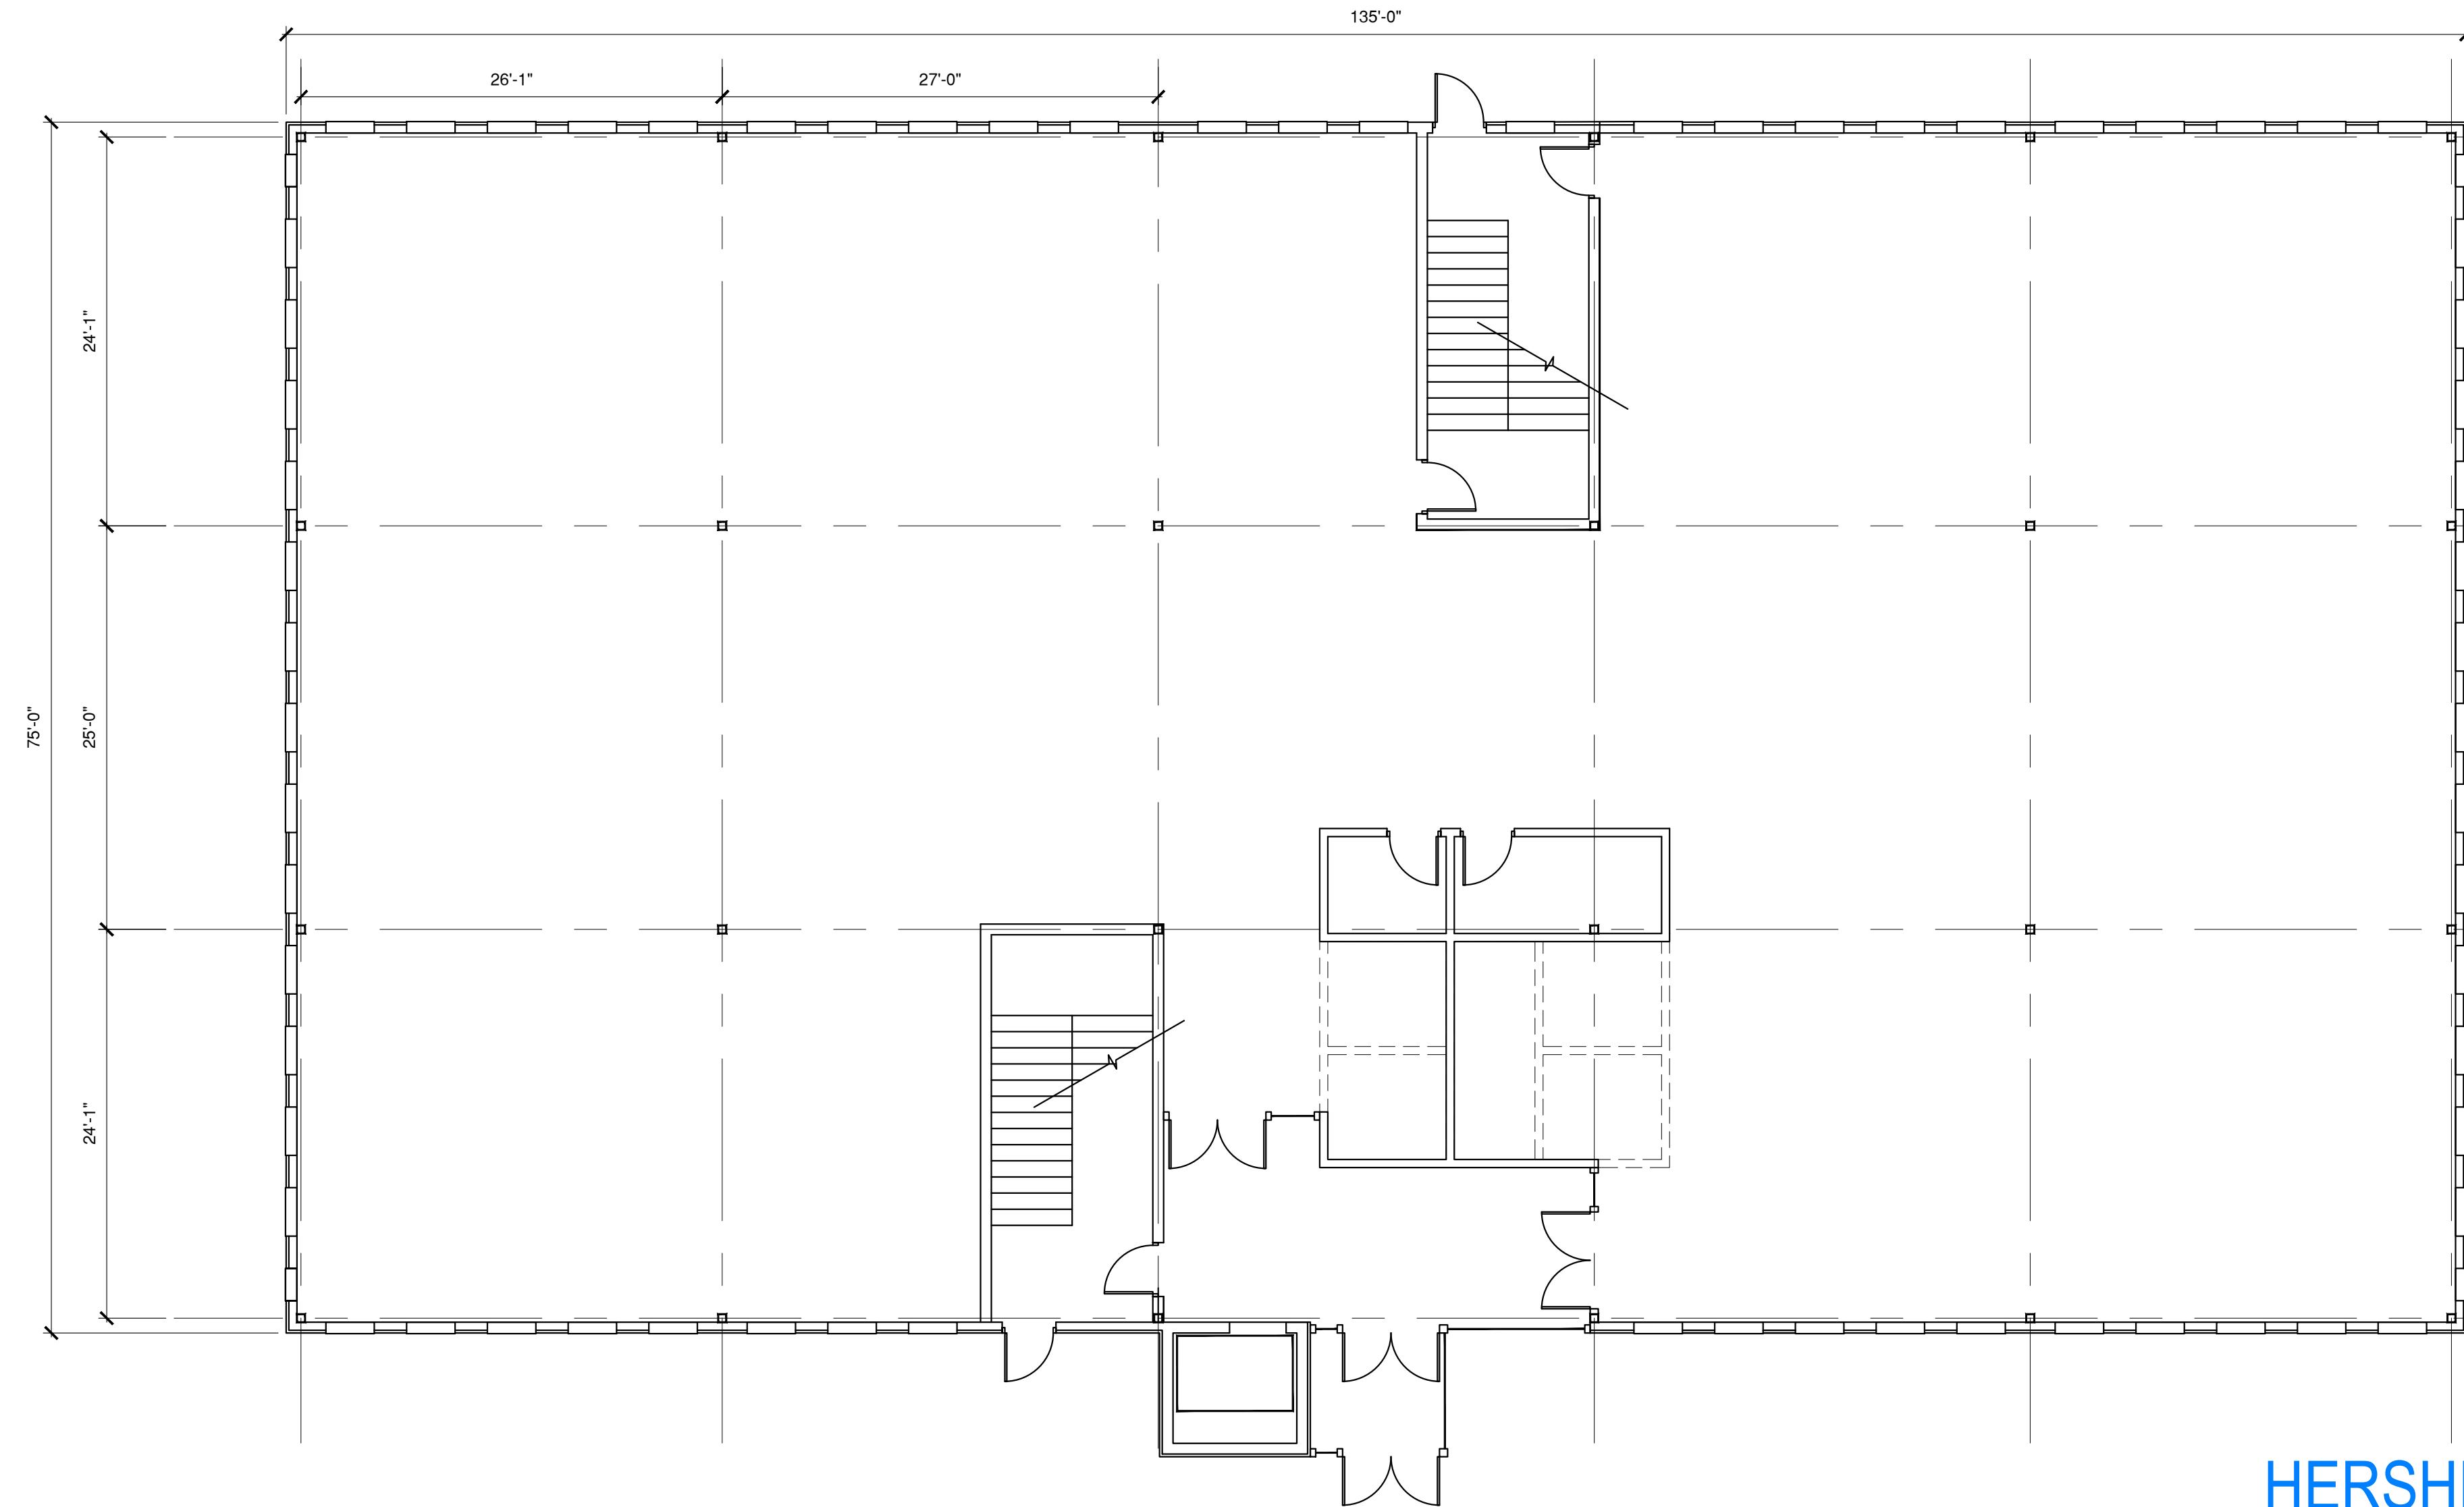

1 FIRST FLOOR PLAN
A1.1
SCALE: 1/8" = 1'-0"

NOTES:
1. ALL EXTERIOR WINDOWS TO BE 3'-0" X 6'-0"

CLIENT: WEIDNER
CONSTRUCTION SERVICES
5060 RITTER ROAD
SUITE B1
MECHANICSBURG, PA 17055

PROJECT: HERSHEY
MEDICAL OFFICE BUILDING
555 EAST CHOCOLATE AVE
HERSHEY, PA 17033
DERRY TOWNSHIP

ThYNK
DESIGN LLC

1332 EAST CHOCOLATE AVE
SUITE 100
HERSHEY, PA 17033
717.433.1410 PHONE
SOMETHING GREATER...

PROJECT #: 2018-03.01

- PRELIMINARY DRAWING DATE ISSUED:
- BID DRAWING DATE ISSUED:
- PERMIT DRAWING DATE ISSUED:
- CONSTRUCTION DRAWING DATE ISSUED:
- AS-BUILT DRAWING DATE ISSUED:

ARCHITECT SEAL:

No.	Date	Issues and Revisions	By	Check

KEY PLAN:

DRAWING ISSUE DATE: 2018 03 07

Scale

All drawings and written material appearing herein constitute original and unpublished work of the architect and may not be duplicated, used or disclosed without the written consent of the architect.

HERSHEY M.O.B.