


PROJECT:

5445
COLLINS

5445 COLLINS
MIAMI BEACH, FLORIDA
CLIENT

DRAWING:

SECTION

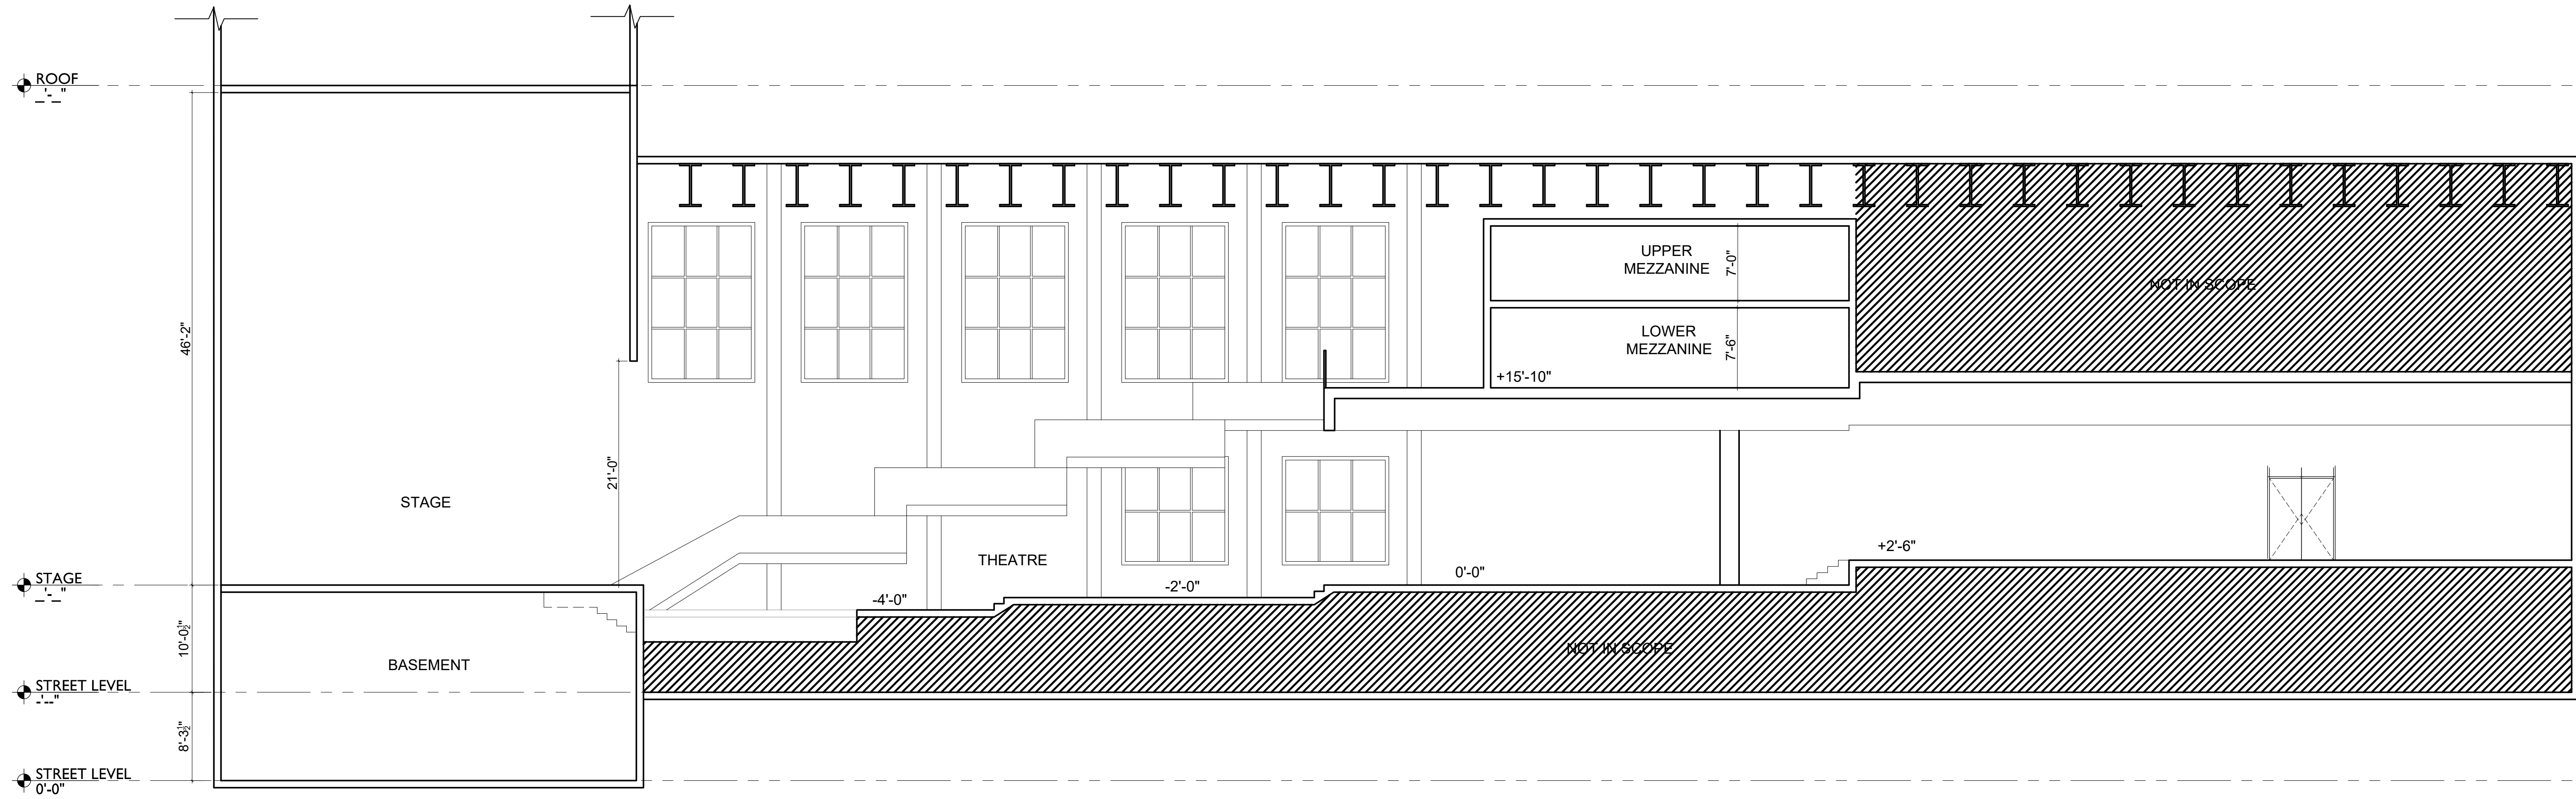

1 LOBBY FLOOR PLAN
1/8" = 1'-0"

SCALE: 1/8" = 1'-0"
CHECK:
DATE: 02/09/2021
SHEET NUMBER