


TGAR GROUP, Inc.

ARCHITECTURE * ENGINEERING * CONSTRUCTION
DESIGN BUILD

1213 Fifty-Fifth Street
Kenosha, Wisconsin 53140

Ph: (262) 652-2417

Fax: (262) 652-2435

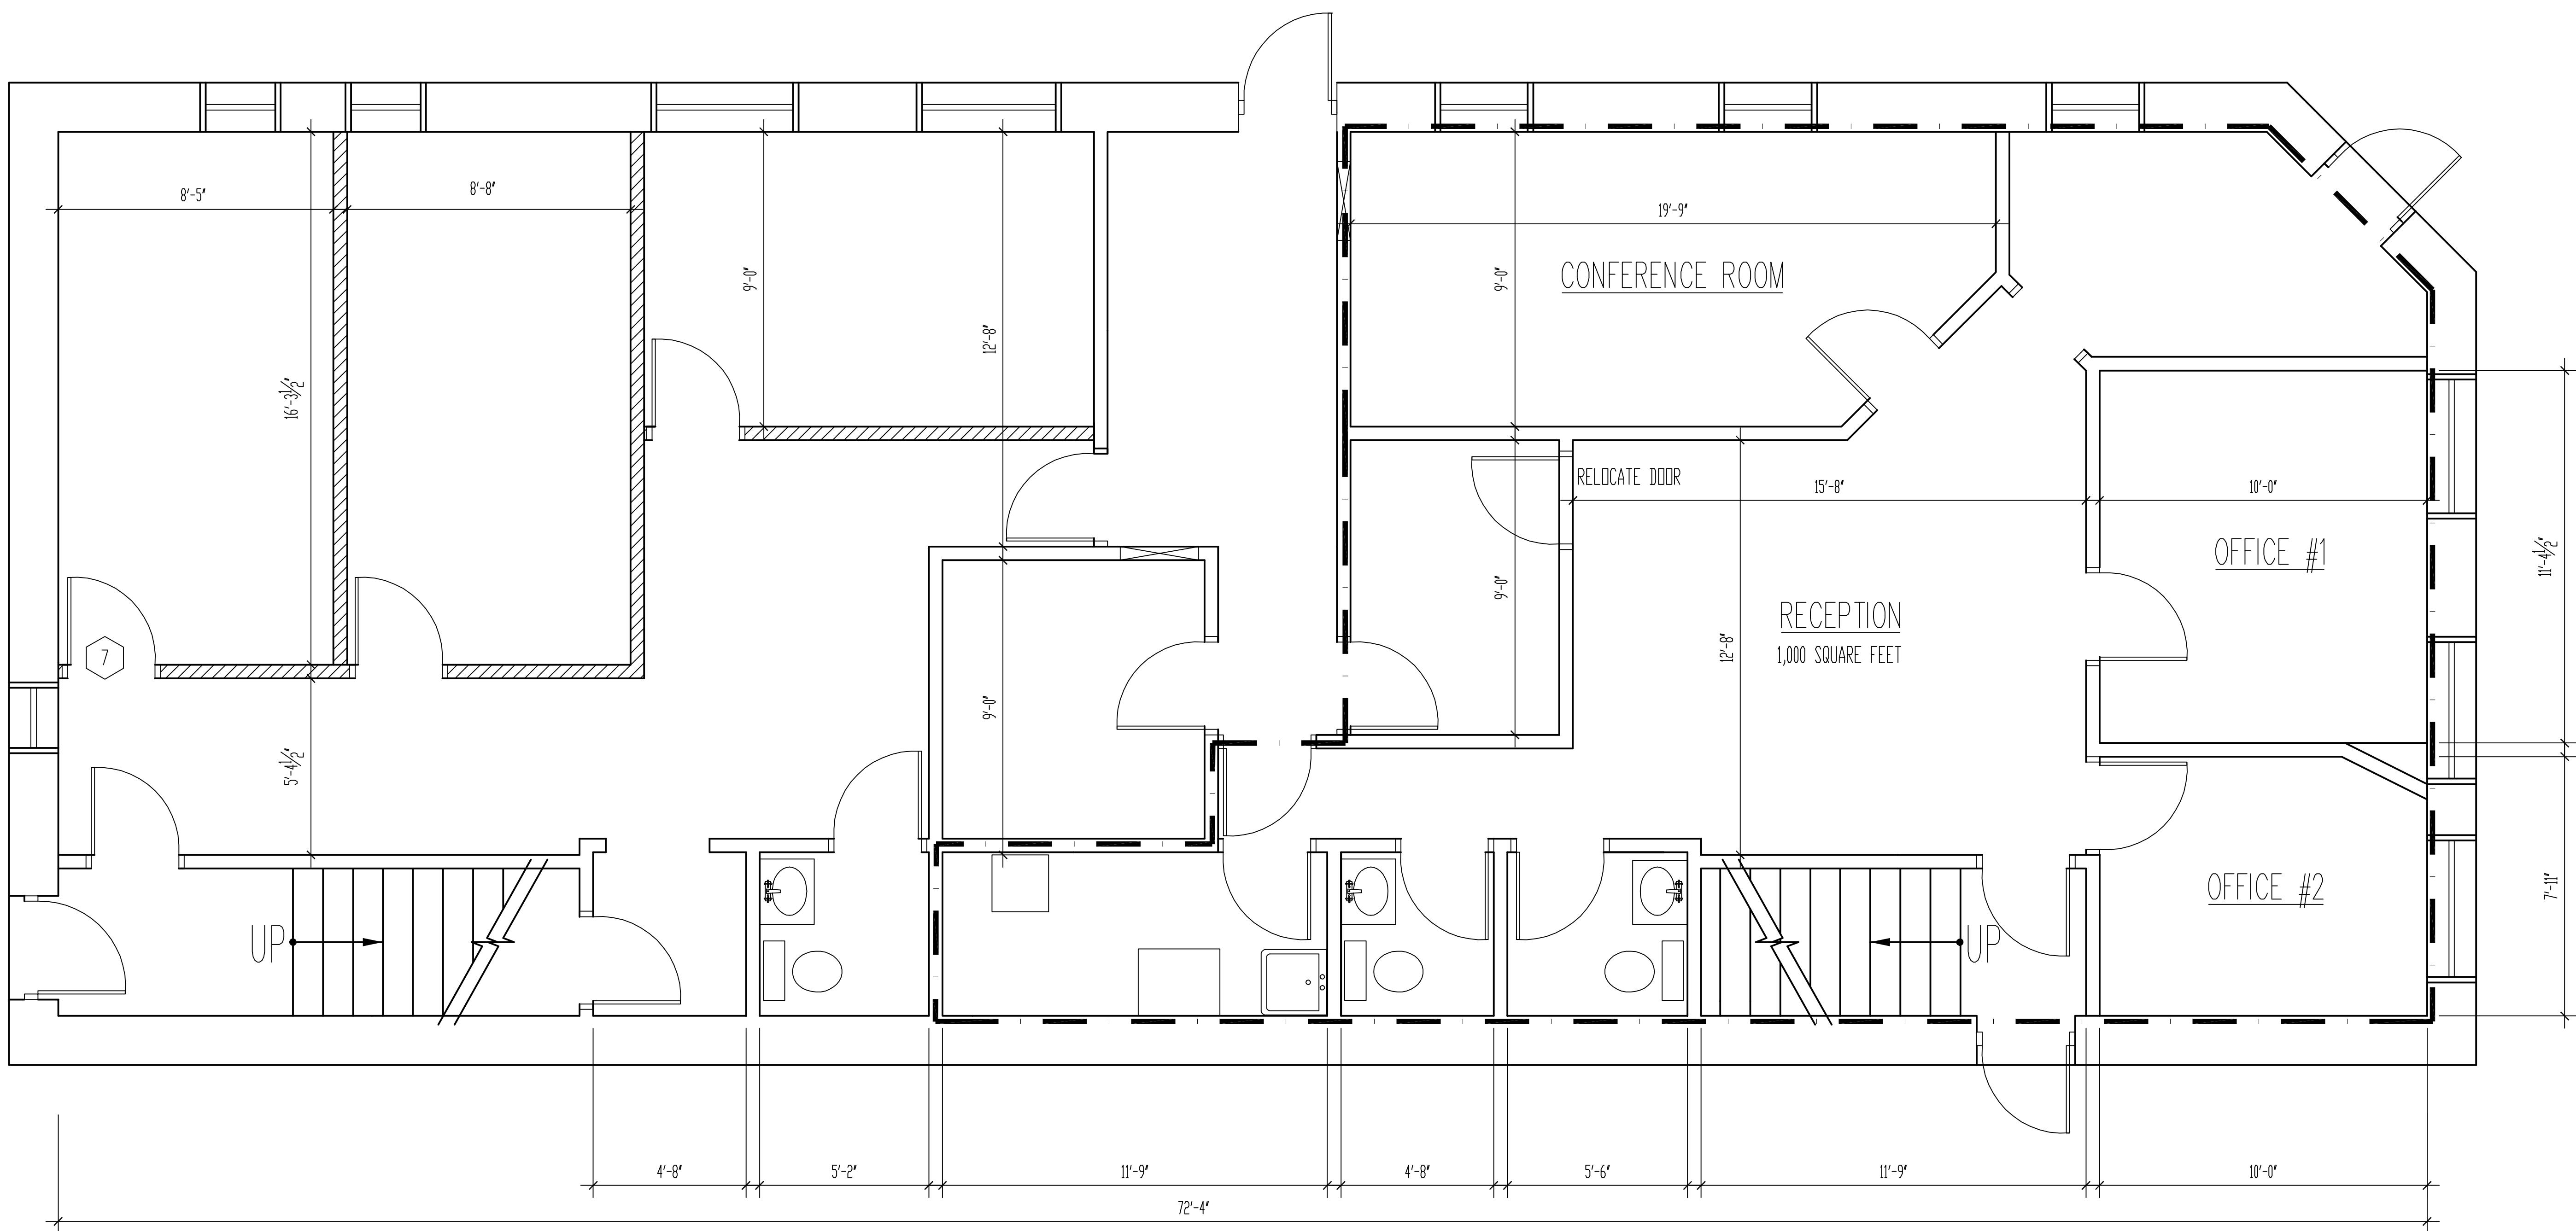

1 FIRST FLOOR PLAN
3/8" = 1'-0"



BUILDING FOR LEASE
1213-55th STREET
KENOSHA, WI.

PRINCIPAL IN CHARGE: INIT
DESIGNED BY: INIT
DRAWN BY: OVL
CHECKED BY: AGG
APPROVED: DATE 10/17/13
SHEET DESCRIPTION
LEASE SPACE
SCALE: 1/4" = 1'-0"
PROJECT NO: 25030
SHEET NO: A-1