
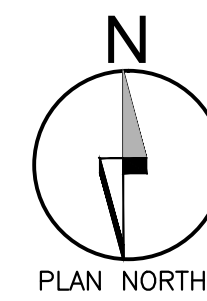


01 OVER ALL FLOOR PLAN
SCALE: 1/8" = 1'-0"

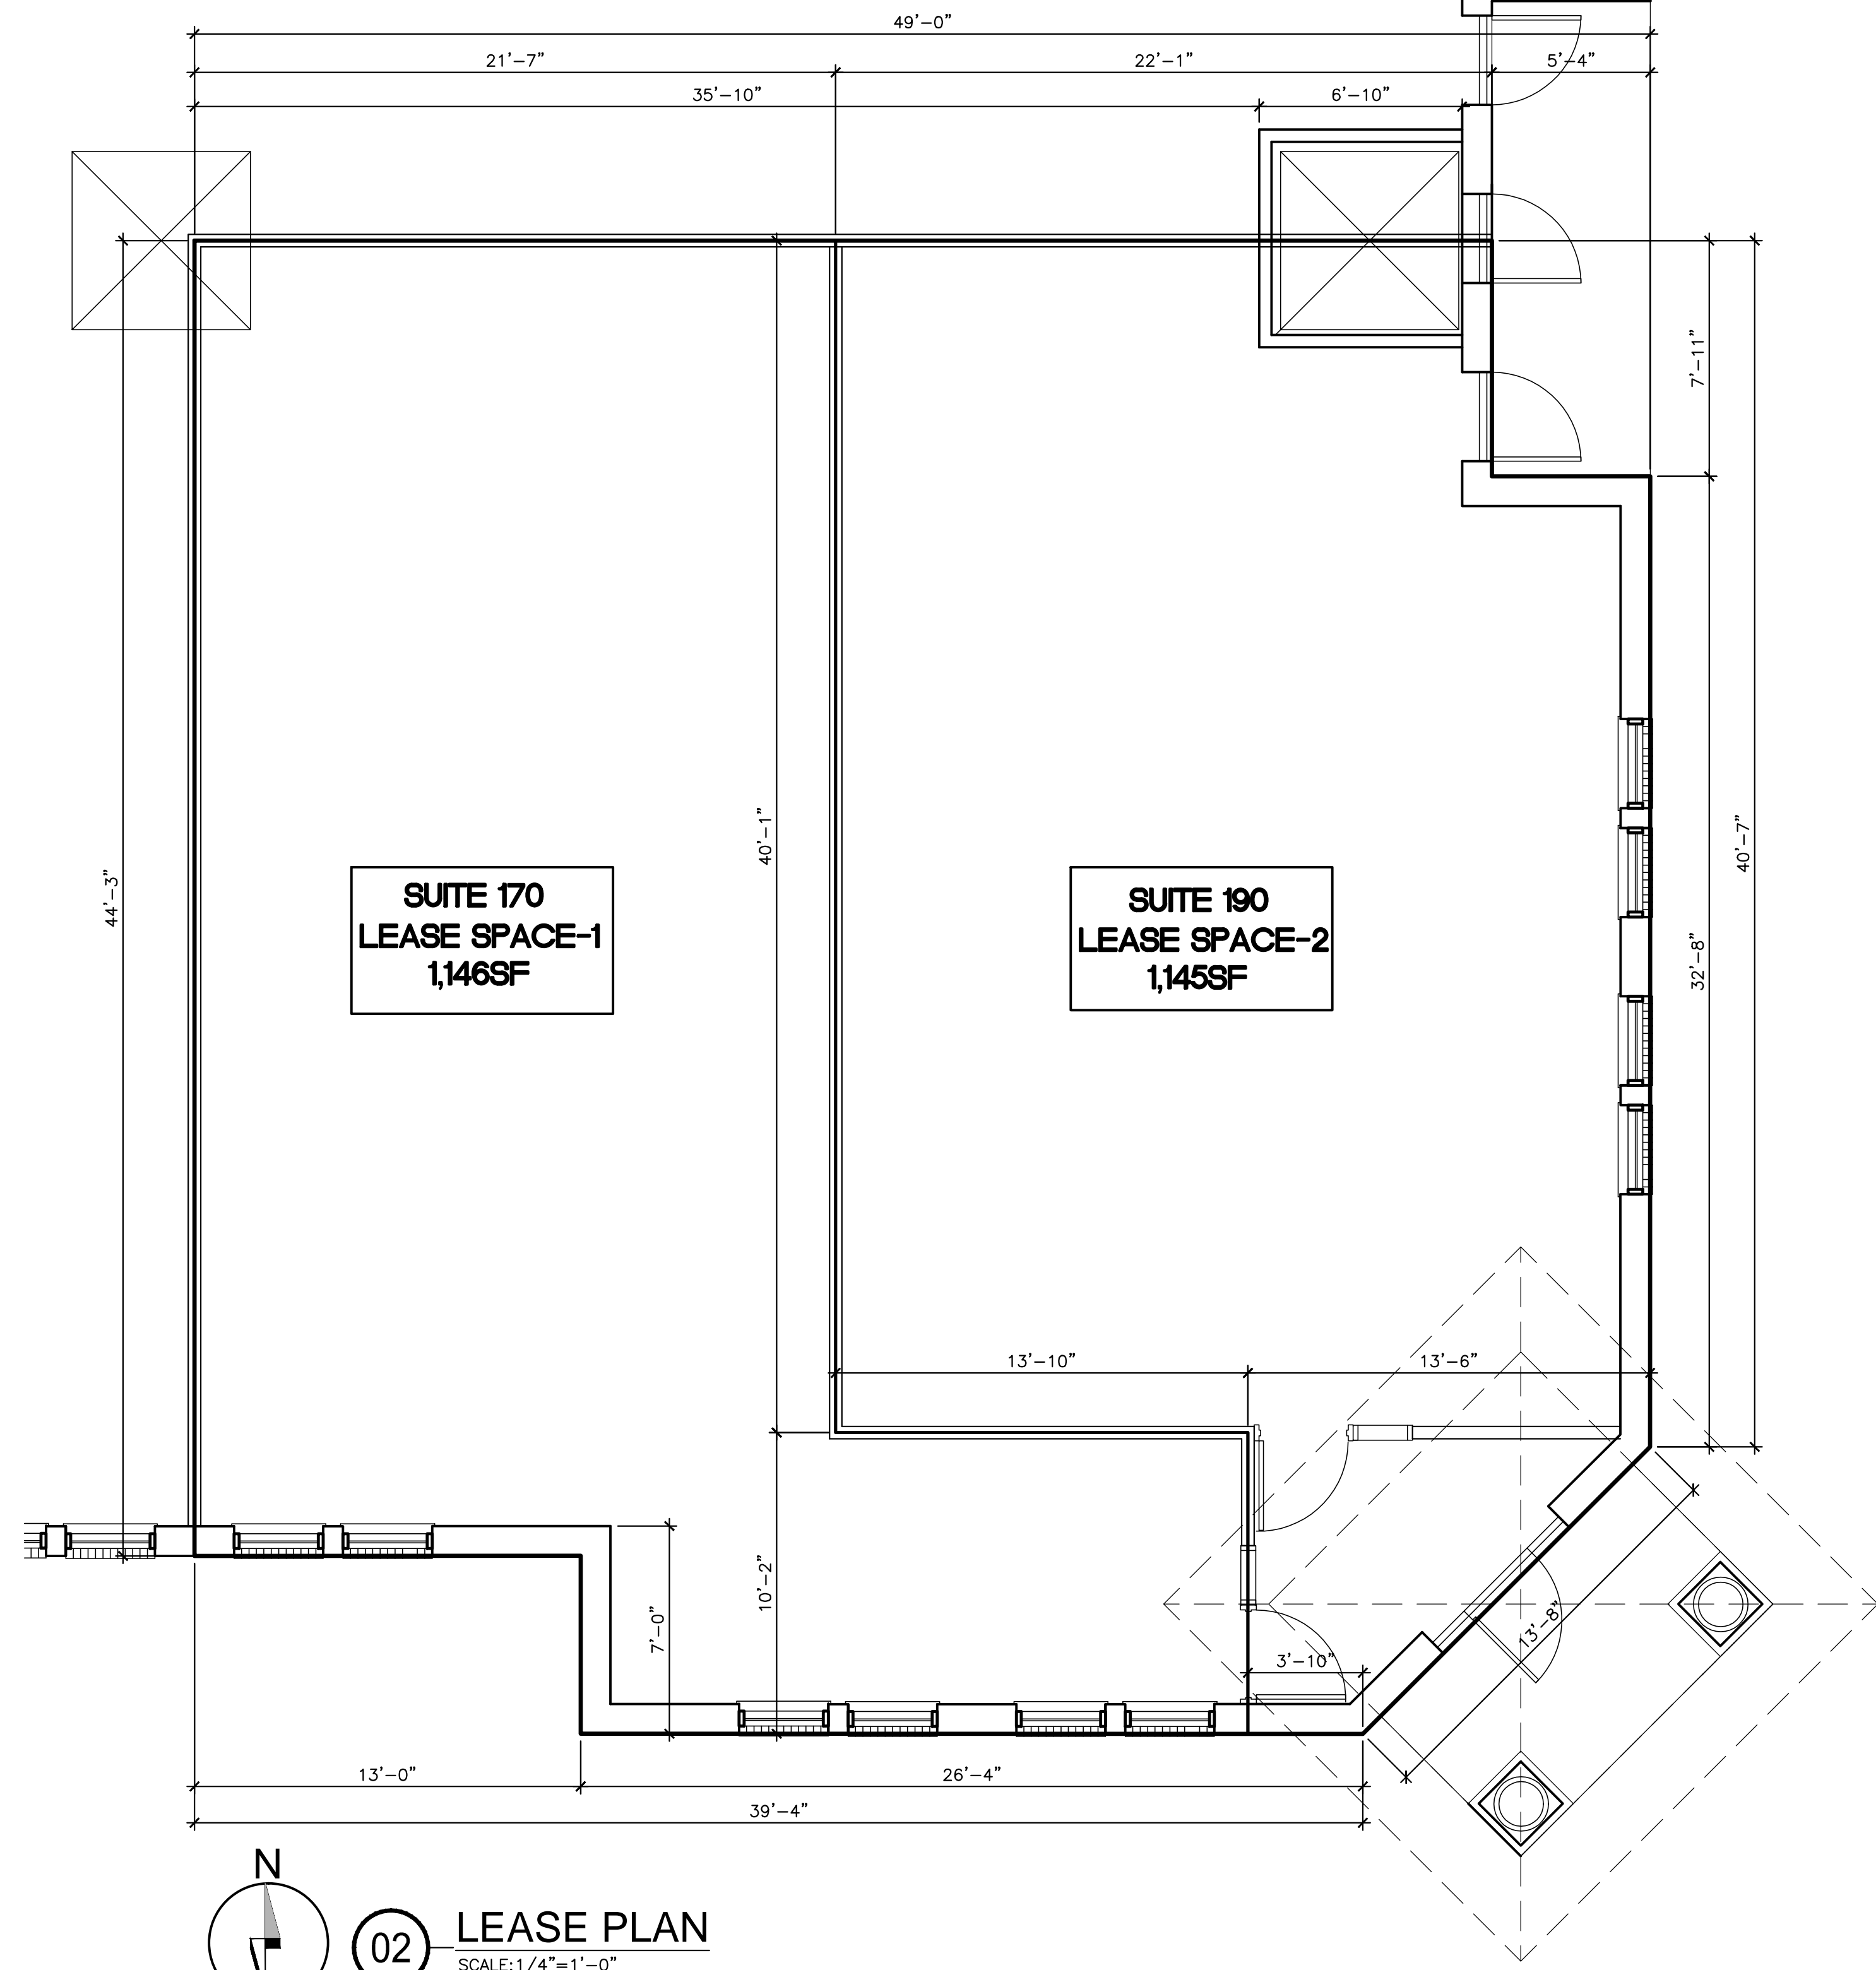

02 LEASE PLAN
SCALE: 1/4" = 1'-0"

FK DESIGN
400 chisholm place
suite 410
plano, texas 75075
972-424-1325 (w)
469-258-9322 (c)
fahim2582@aol.com
web: fk-architect.com

Fahim Khan 03/25/2018

REGISTERED ARCHITECT STATE OF TEXAS

Original Date:
FEBRUARY 18, 2018
Issue Log

ISSUED FOR REVIEW	02/08/2018
ISSUED FOR REVIEW	03/09/2018
ISSUED FOR REVIEW	03/09/2018
ISSUED FOR PERMIT	03/28/2018
ISSUED FOR CONSTRUCTION	03/25/2018

DRAWN BY: CHECKED BY:

© COPYRIGHT

OFFICE SPACE
INTERIOR FINISH OUT
AT 935 W EXCHANGE PARKWAY, SUITE 170
ALLEN, TEXAS

This document, whether in hard copy or electronic readable format, is copyrighted by the Architect of Services in respect to the project for which it was prepared. This document is not to be used or reproduced for reuse by any party on any project or any other project without the written permission of the Architect. Any reuse, including copying, modification, or distribution, without the written permission of the Architect, is strictly prohibited. The design for the specific purpose intended is in violation of federal copyright law. Unauthorized use of this material may result in civil and/or criminal penalties.

Sheet Number:
A201
Project Number:
18-013