

Consultant:

Project:

NEW TENANT IMPROVEMENT FOR:  
NAPLES PATHOLOGY ASSOC.  
RURAL POINT OFFICE BUILDING  
1110 PINE RIDGE RD.  
NAPLES, FLORIDA


© 2011

THIS DOCUMENT IS THE PROPERTY OF GESHAY ASSOCIATES, INC. AND IS TO BE USED ONLY FOR THE PROJECT AND SITE SPECIFICALLY IDENTIFIED HEREIN. IT IS NOT TO BE REPRODUCED, COPIED, OR TRANSMITTED IN ANY FORM OR BY ANY MEANS, ELECTRONIC OR MECHANICAL, INCLUDING PHOTOCOPYING, RECORDING, OR BY ANY INFORMATION STORAGE AND RETRIEVAL SYSTEM, WITHOUT THE WRITTEN PERMISSION OF GESHAY ASSOCIATES, INC.

Author	Date	Revisions/Changes
	2/28/10	POINT RESPONSE #1
	3/10/10	OWNER CHANGES
	5/23/10	OWNER CHANGES
	8/21/10	RELOCATE IT CLOSET

Drawn by:	MG
Checked by:	JTC
Date:	12/14/17
Project No.:	GA1700.14

**A1.0**

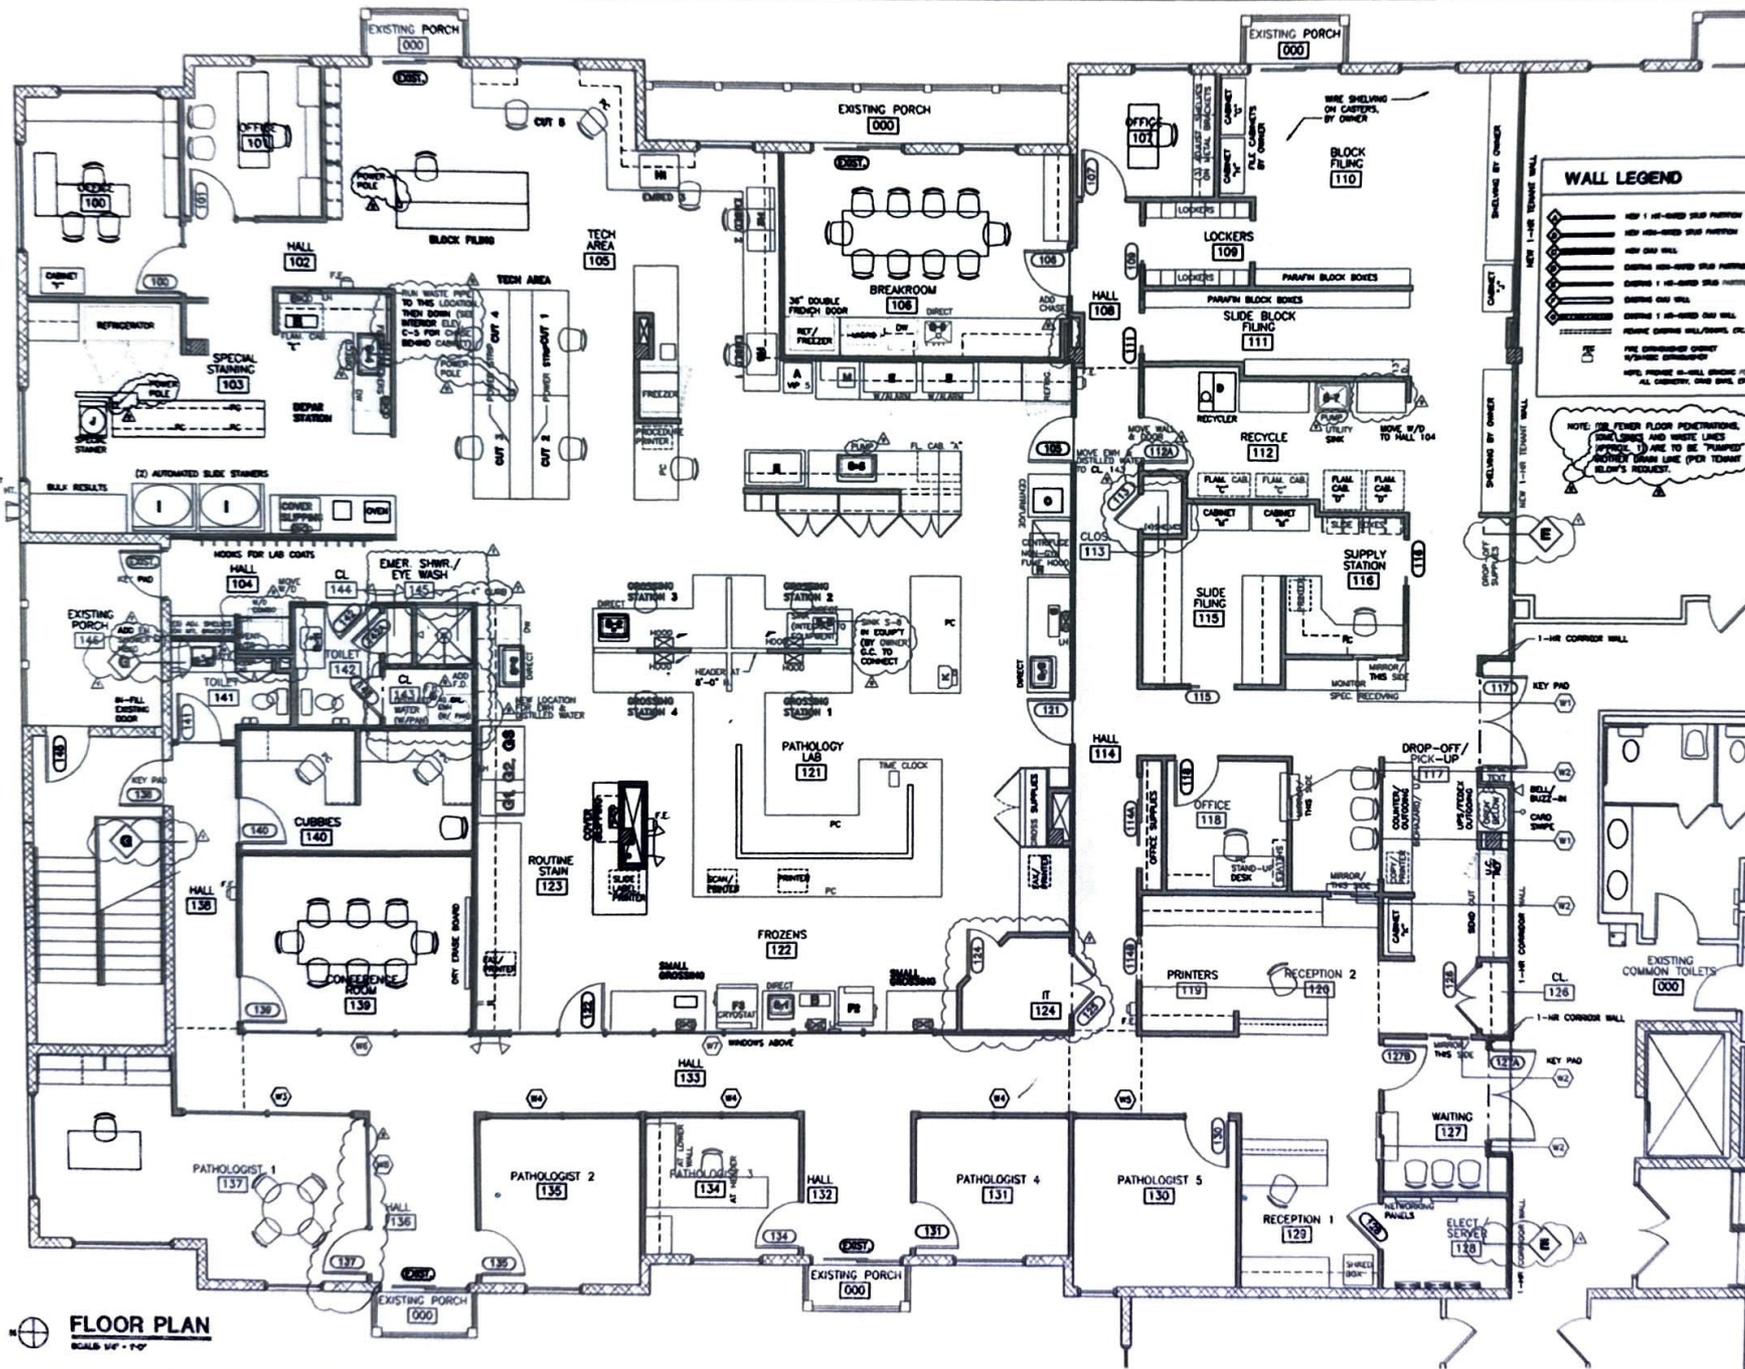

**FLOOR PLAN**  
SCALE: 1/4" = 1'-0"