


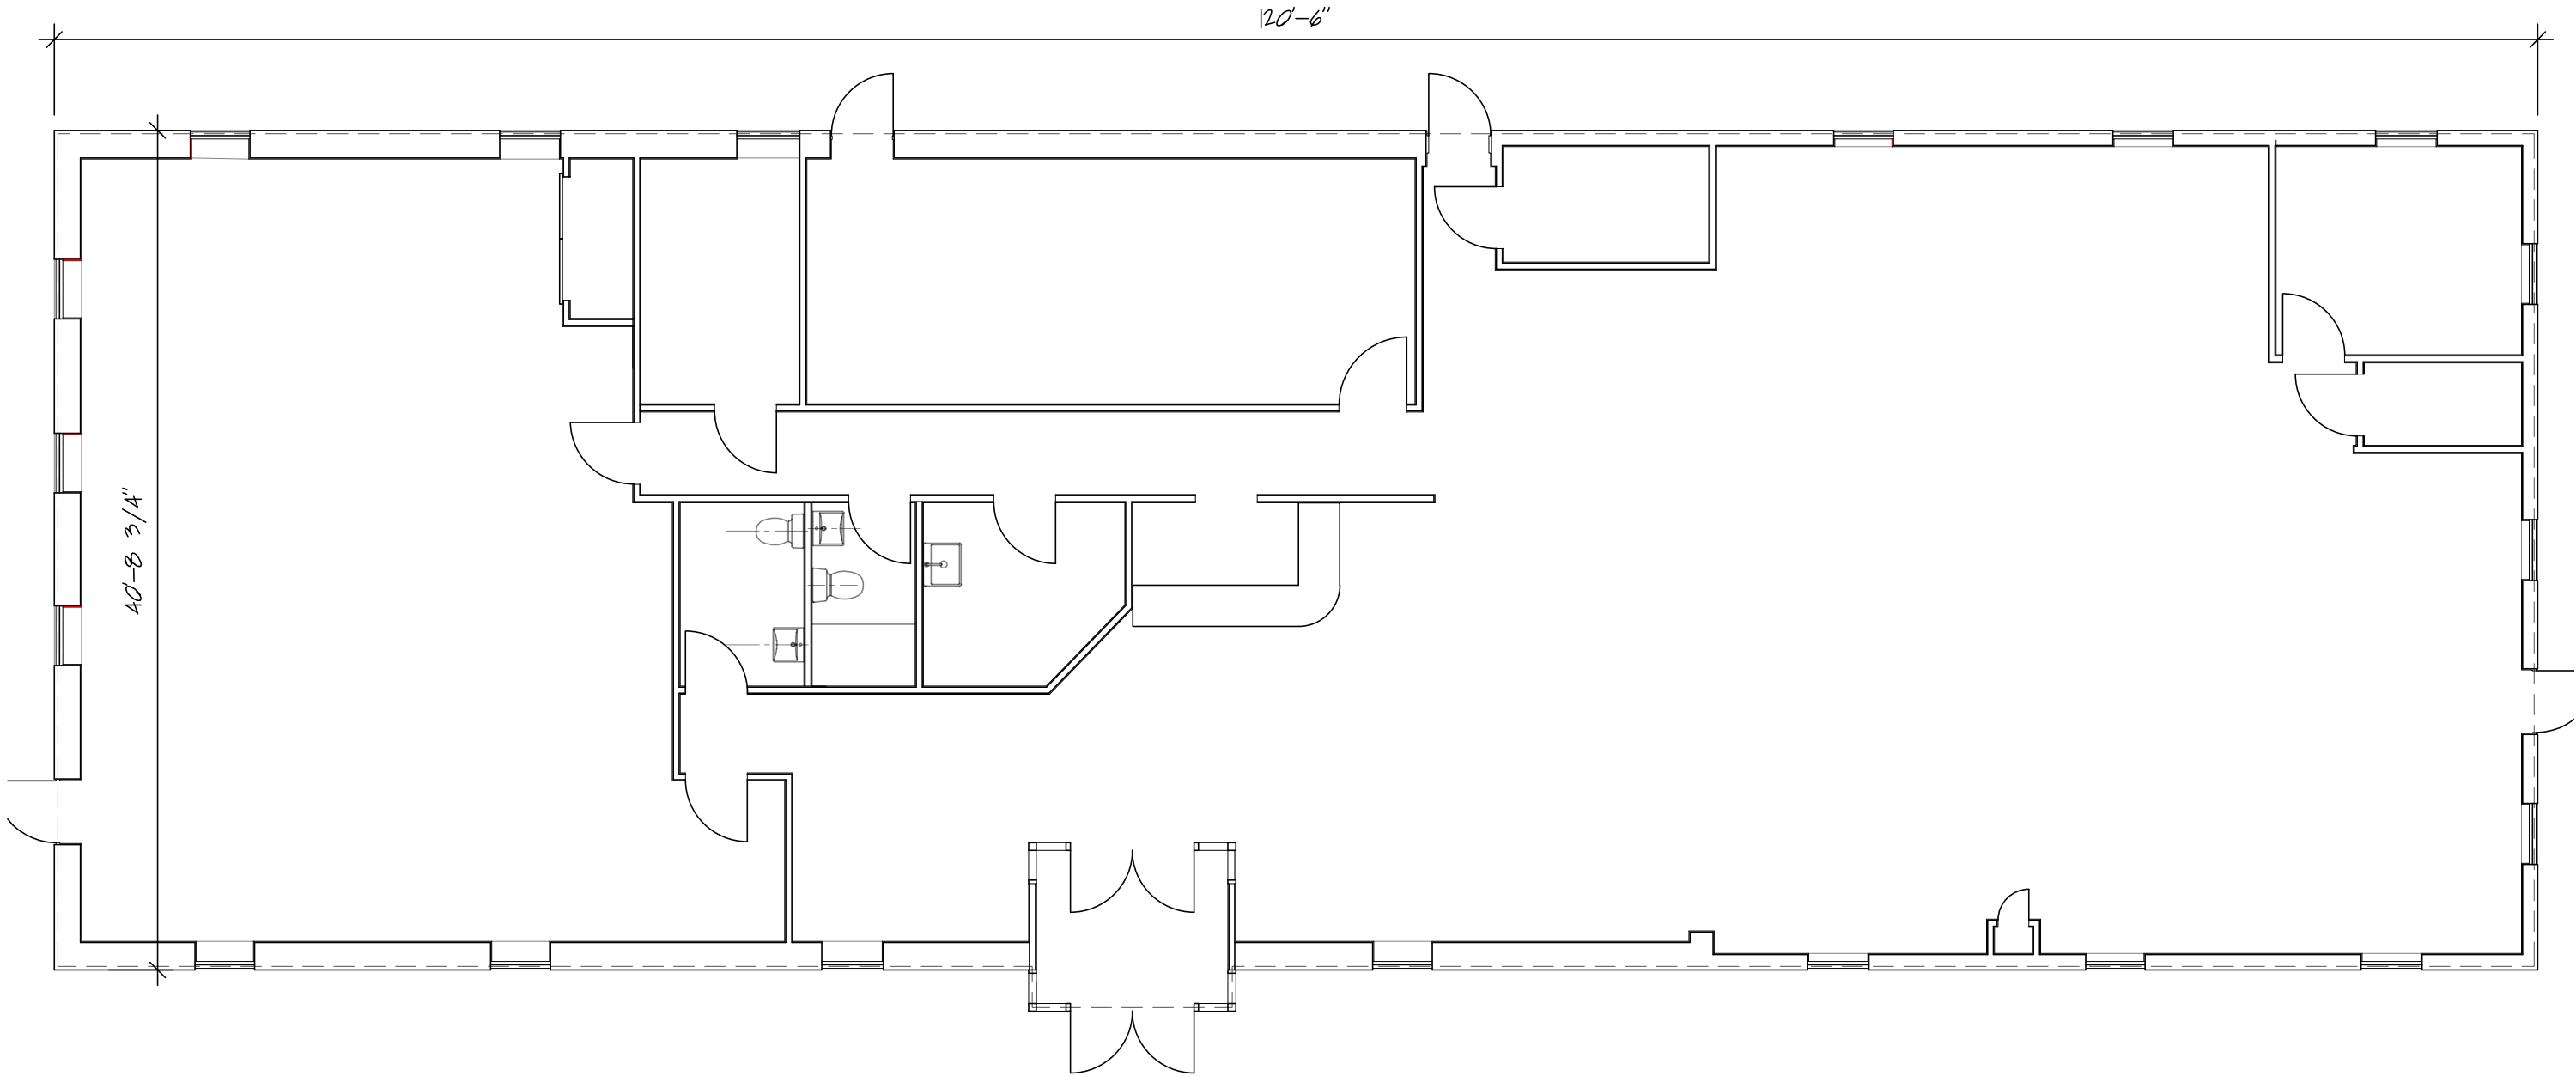

FLOOR PLAN

Scale: 1/8" = 1'-0"

SQUARE FOOTAGE ANALYSIS FOR:

SMILE SISTERS

1559 NY-82
T/ EAST FISHKILL, NY

FLOOR PLAN

S&P ARCHITECTS, P.C.
1022 RTE 376 - SUITE 21
WAPPINGERS FALLS, NY 12590

PAUL S. PILON, R.A. • SABRINA B. PILON, R.A.
PH 845-790-0988

DATE:


MAY 16, 2025

SCALE:


1/8" = 1'-0"

DWG NO:

SKA-1

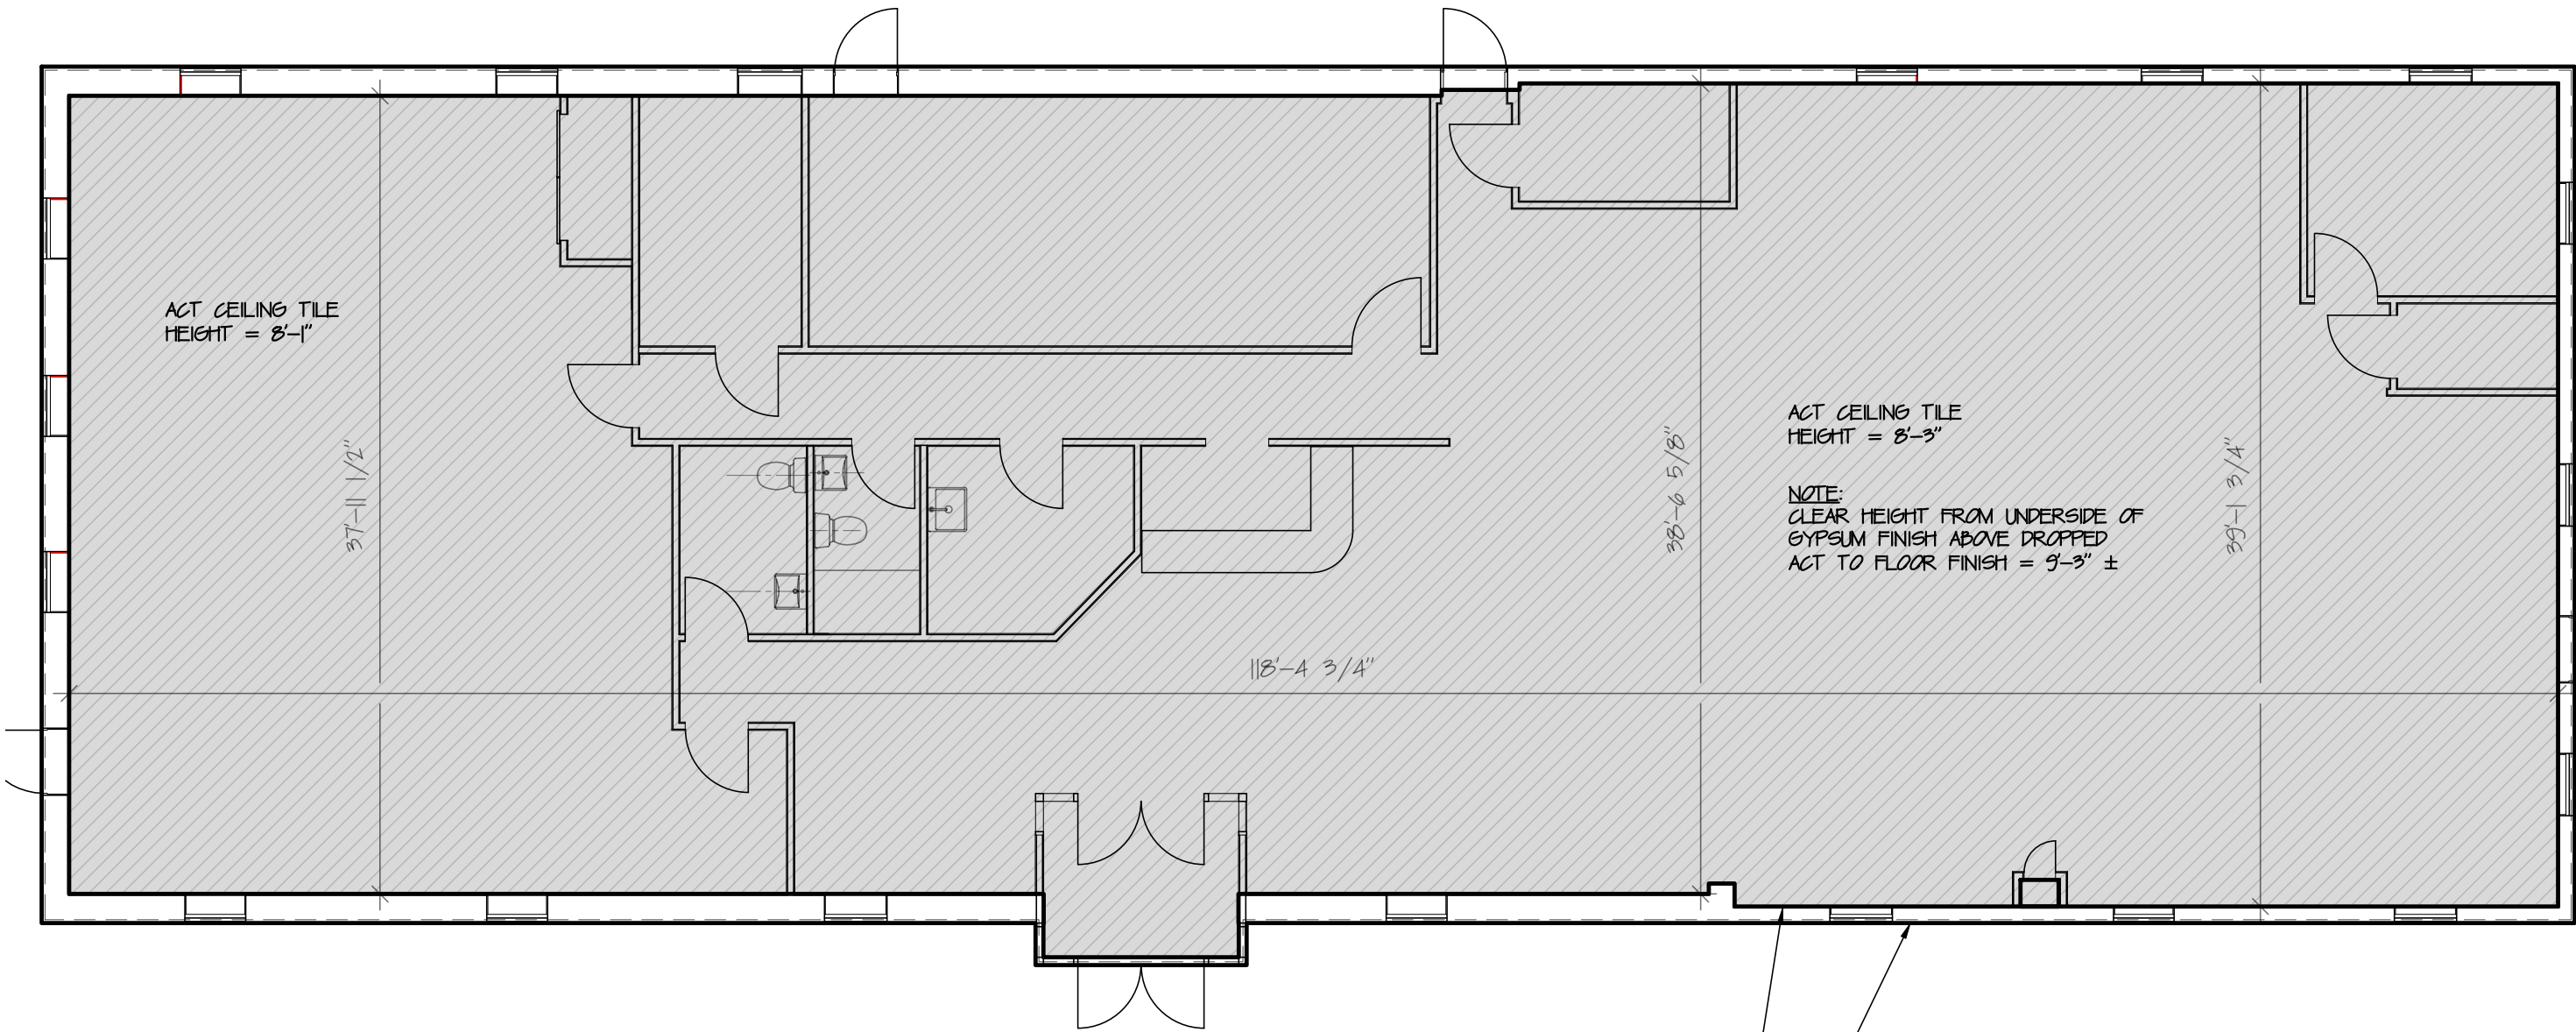

SQUARE FOOTAGE ANALYSIS FOR: SMILE SISTERS 1559 NY-82 T/ EAST FISHKILL, NY	DATE:	MAY 16, 2025
	SCALE:	1/8" = 1'-0"
	DWG NO:	SKA-2
S&P ARCHITECTS, P.C. 1022 RTE 376 • SUITE 21 WAPPINGERS FALLS, NY 12590 PH 845-790-0968 PAUL S. PILON, R.A. • SABRINA B. PILON, R.A.		

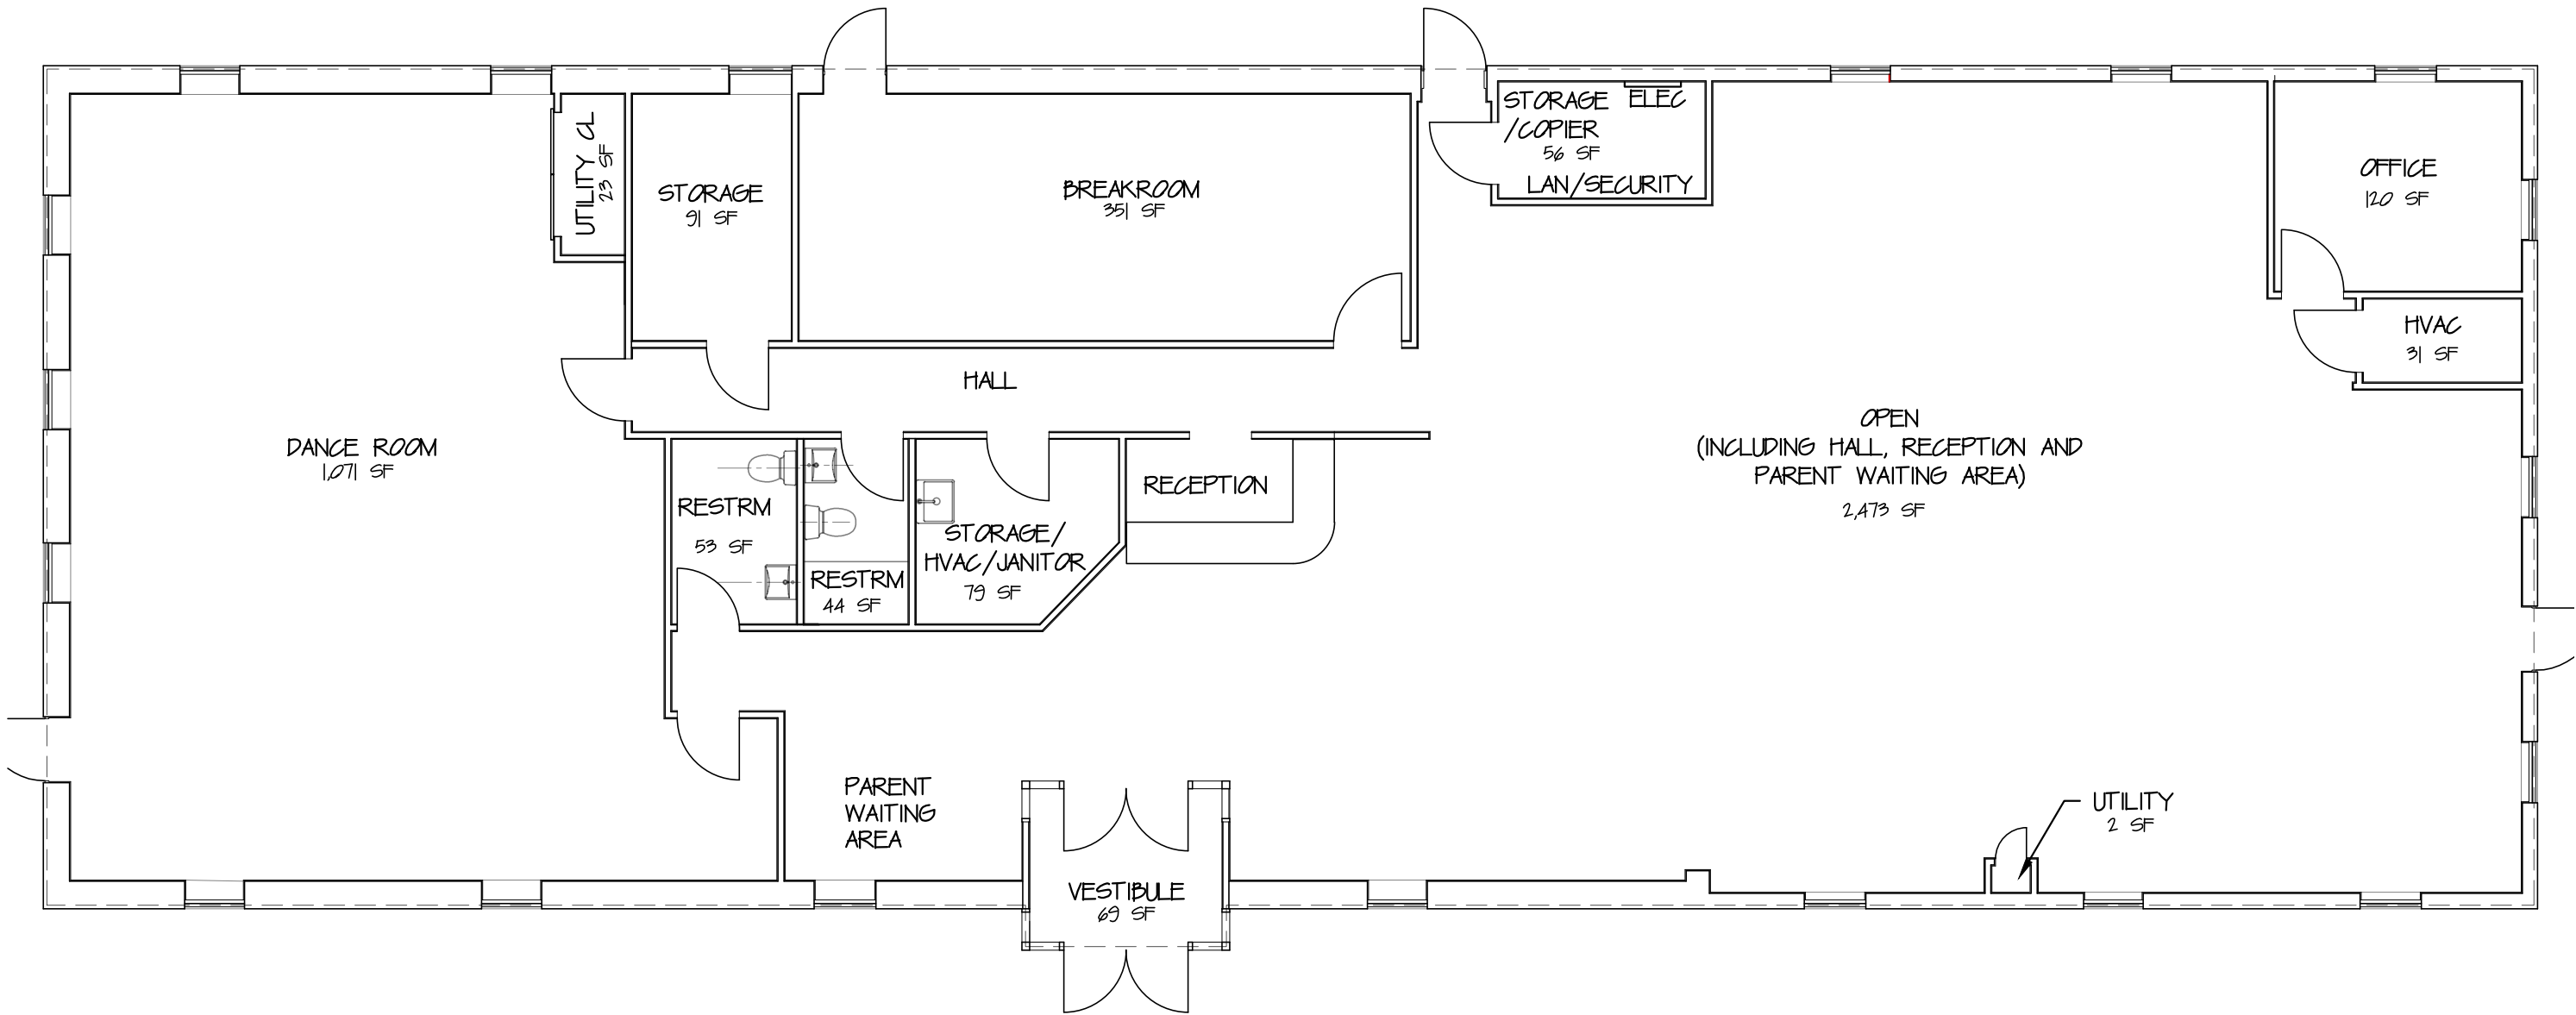

SQUARE FOOTAGES BY ROOM

(SQUARE FOOTAGES ARE ROUNDED TO THE NEAREST WHOLE NUMBER)

SQUARE FOOTAGE ANALYSIS FOR: SMILE SISTERS 1559 NY-82 T/ EAST FISHKILL, NY	DATE:	MAY 16, 2025
	SCALE:	1/8" = 1'-0"
	DWG NO:	SKA-3
S&P ARCHITECTS, P.C. 1022 RTE 376 - SUITE 21 WAPPINGERS FALLS, NY 12590 PH 845-790-0968 PAUL S. PILON, R.A. • SABRINA B. PILON, R.A.		
SQUARE FOOTAGE ANALYSIS INTERIOR SPACE LESS INTERIOR WALLS		