




**601 E. Palisade Avenue
Englewood Cliffs, NJ 07632
Office: 201-567-5400**

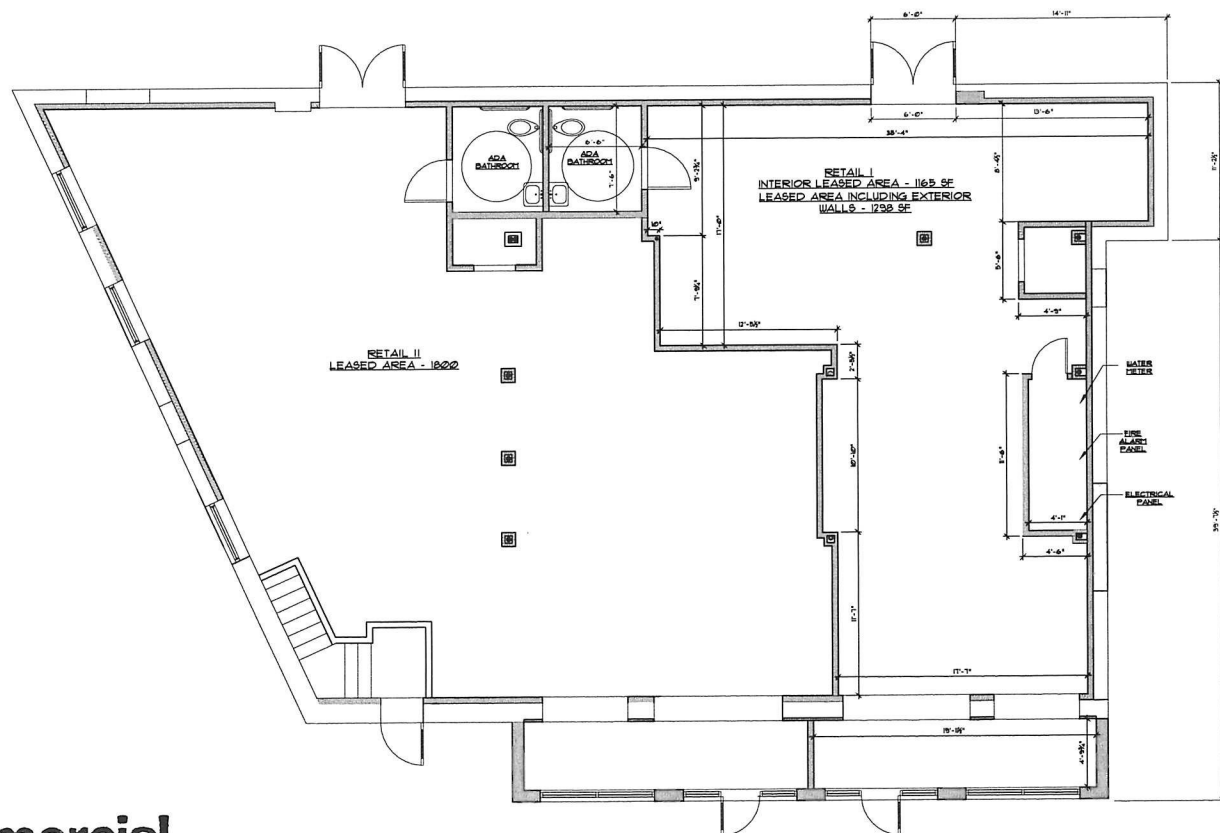

FIRST FLOOR PLAN
SCALE: 1/4" = 1'-0"

ZAMPOLIN & ASSOCIATES
ARCHITECTS

187 FAIRVIEW AVENUE T 201 356 1166
WESTWOOD, N.J. 07475 F 201 356 1175

ROBERT E. ZAMPOLIN, A.I.A.
ARCHITECT

NJ	04185	NY	2367
CA	025024	NY	025770
CT	8731	CA	10367
DE	95-0005460	PA	RA-013461-B
FL	AR-10524	SD	8553
L	001-013301	VA	13321
MA	4115	VT	2433
MD	10033	NY	0-1733

① 附 2: 环境要素识别表

[illegible]

THE GENERAL CONTRACTION AND τ ON ALL SUB-CONTRACTORS HOLDING
FROM 1912 TO 1914 AND 1915 TO 1916

REVISIONS

DATE	REV BY	REV #	REVISIONS / SUBMITTING
------	--------	-------	------------------------

PROJECT:

37 RIVER EDGE
ROAD

TENNY.

DRAWN BY		JR
REVIEWED BY		RE
PROJECT NUMBER		15-011
SCHEMATIC SET	DATE	11/20/15
PROGRESS SET	DATE	
BD SET	DATE	
PERMIT SET	DATE	5/5/16
RECORD SET	DATE	

FIRST FLOOR
PLAN



Legend

A