


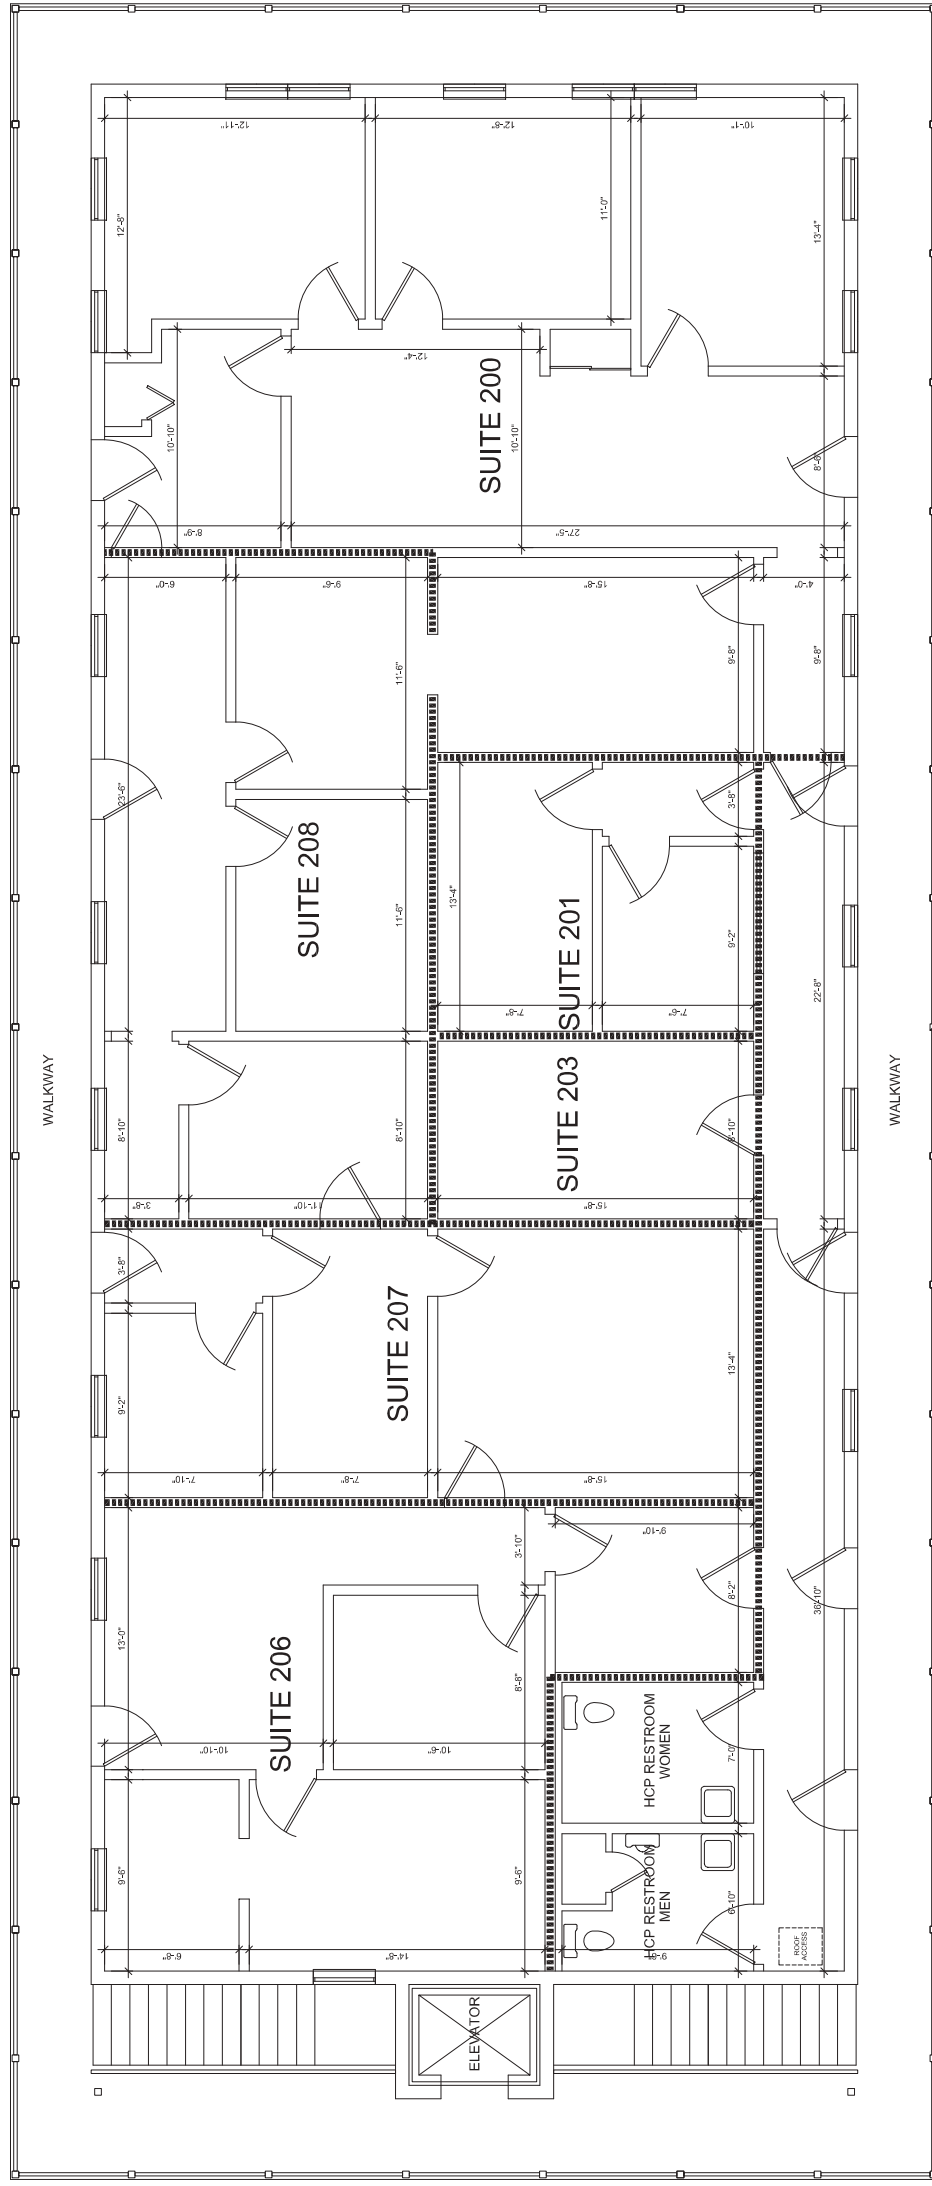

SECOND FLOOR PLAN

SCALE 1/4" = 1' - 0"