


©2020 DESIGN DELMARVA / S.E. WAGNER, ARCHITECT EXPRESSLY RESERVES ITS COMMON LAW COPYRIGHT AND OTHER PROPERTY RIGHTS IN THESE PLANS. THESE PLANS ARE NOT TO BE REPRODUCED, CHANGED OR COPIED IN ANY FORM OR MANNER WHATSOEVER. NORE ARE THEY TO BE ASSIGNED TO ANY THIRD PARTY WITHOUT FIRST OBTAINING THE EXPRESS WRITTEN PERMISSION AND CONSENT OF DESIGN DELMARVA / S.E. WAGNER, ARCHITECT.

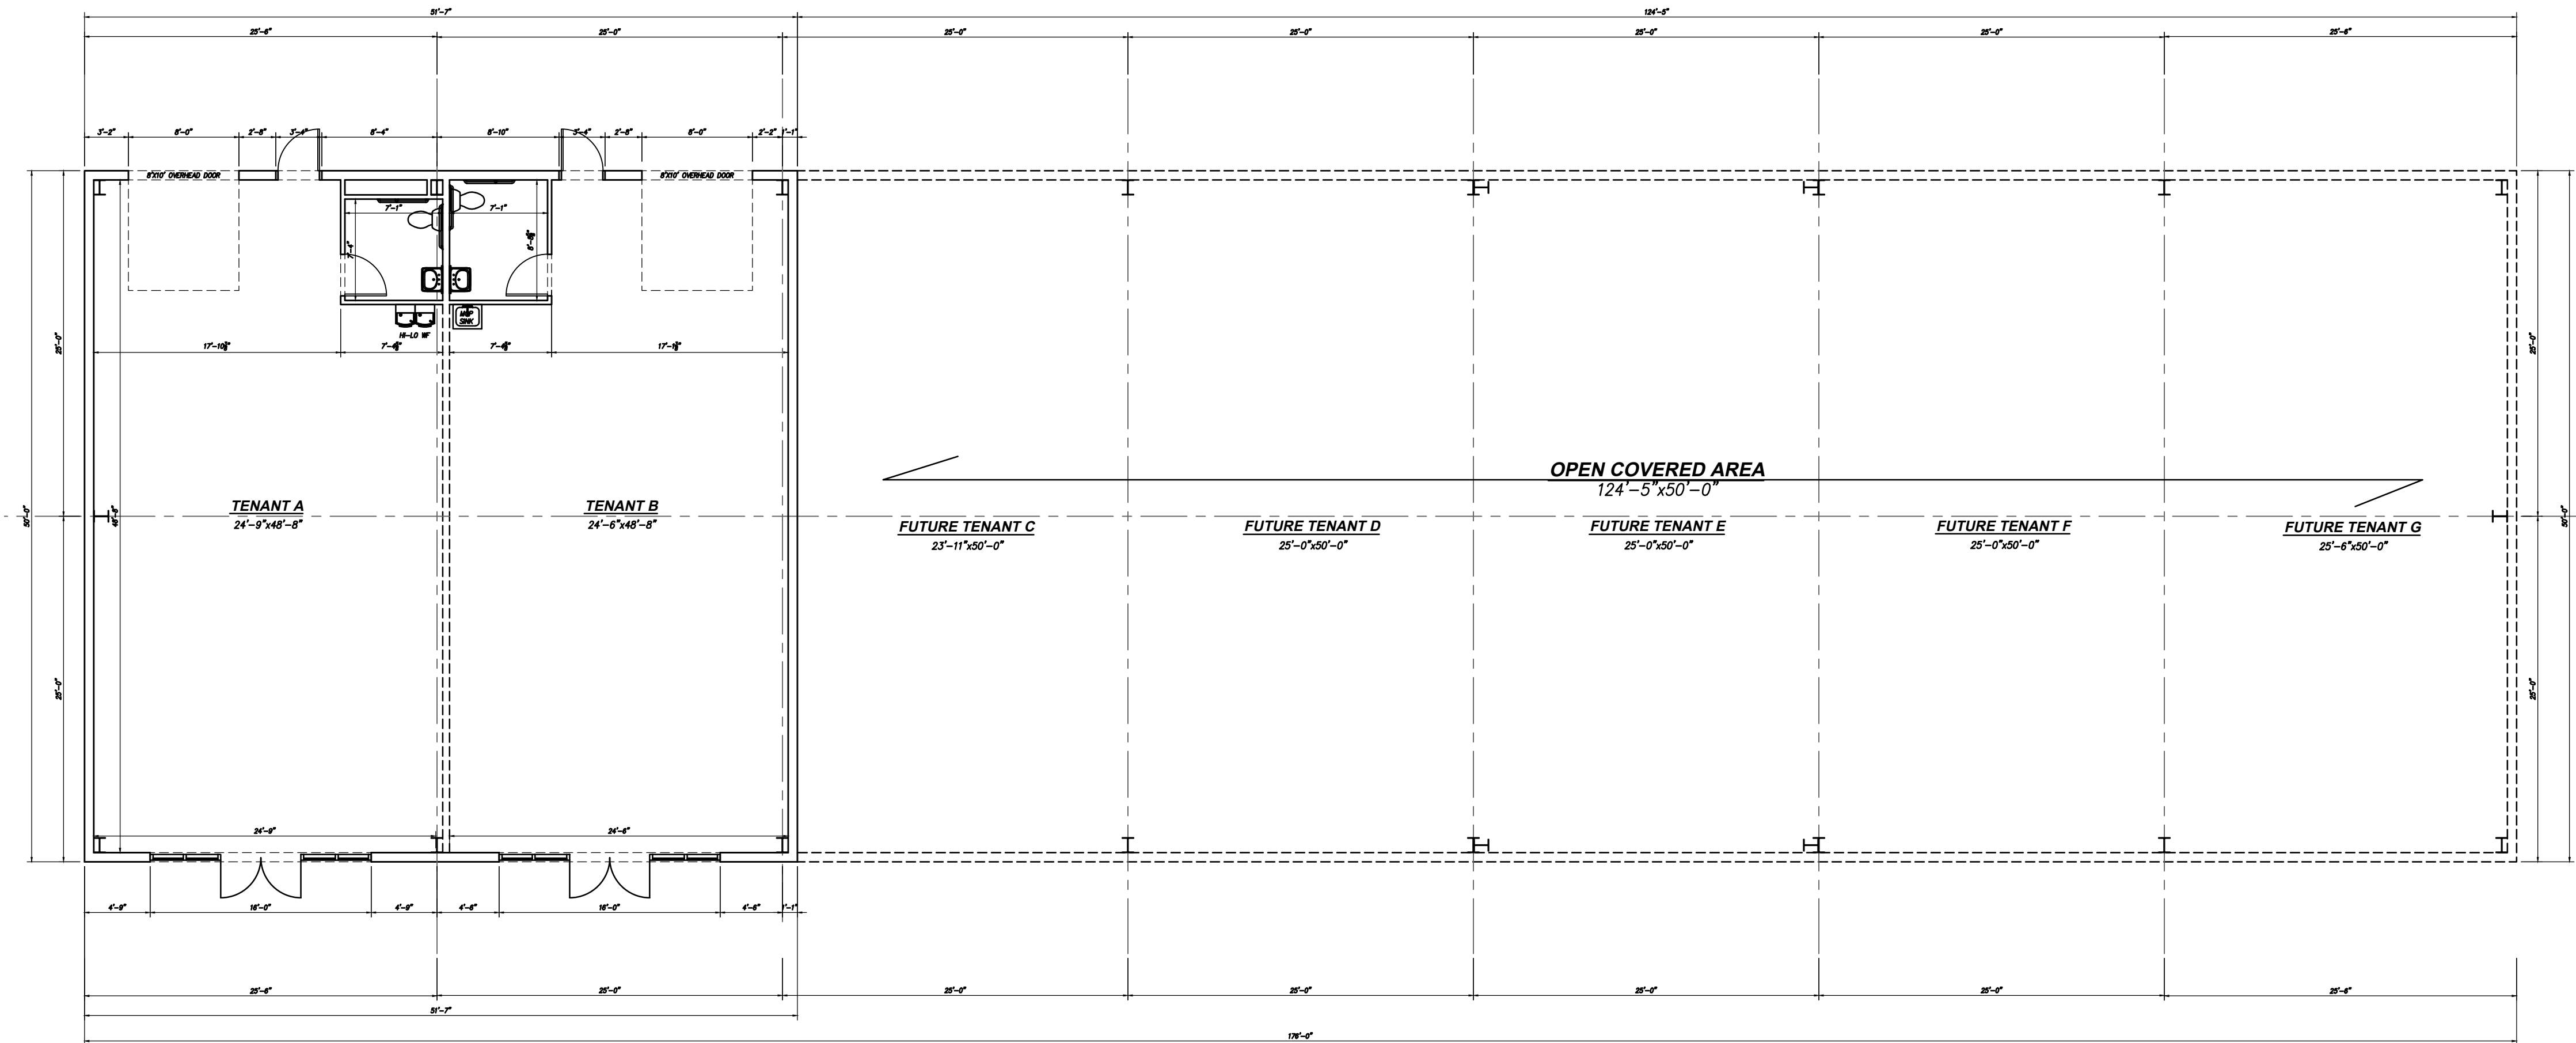

OVERALL PROPOSED OVERALL FLOOR PLAN
SCALE 1/8"=1'-0"

SEAL

ISSUED FOR
REVIEW
04-15-2024

THIS DRAWING IS THE PROPERTY OF
S.E. Wagner, Architect
17377 Nassau Commons Blvd
LEWES, DE 19958
p.302.644.8884
c.302.745.3098
kyle@designdelmarva.com
steve@designdelmarva.com
© 2022 S.E. WAGNER, ARCHITECT

Dominion Construction GROUP
341 Academy Hill Road
WARRENTON, VA 20186
pt.340.428.3612

Clevengers Corner Retail

US ROUTE 211, LEE HIGHWAY

VIRGINIA


CULPEPER COUNTY

OVERALL FIRST FLOOR PLAN


DATE
04-15-24

SHEET NO.
A101


©2020 DESIGN DELMARVA / S.E. WAGNER, ARCHITECT EXPRESSLY RESERVES ITS COMMON LAW COPYRIGHT AND OTHER PROPERTY RIGHTS IN THESE PLANS. THESE PLANS ARE NOT TO BE REPRODUCED, CHANGED OR COPIED IN ANY FORM OR MANNER WHATSOEVER. NONE ARE THEY TO BE ASSIGNED TO ANY THIRD PARTY WITHOUT FIRST OBTAINING THE EXPRESS WRITTEN PERMISSION AND CONSENT OF DESIGN DELMARVA / S.E. WAGNER, ARCHITECT.

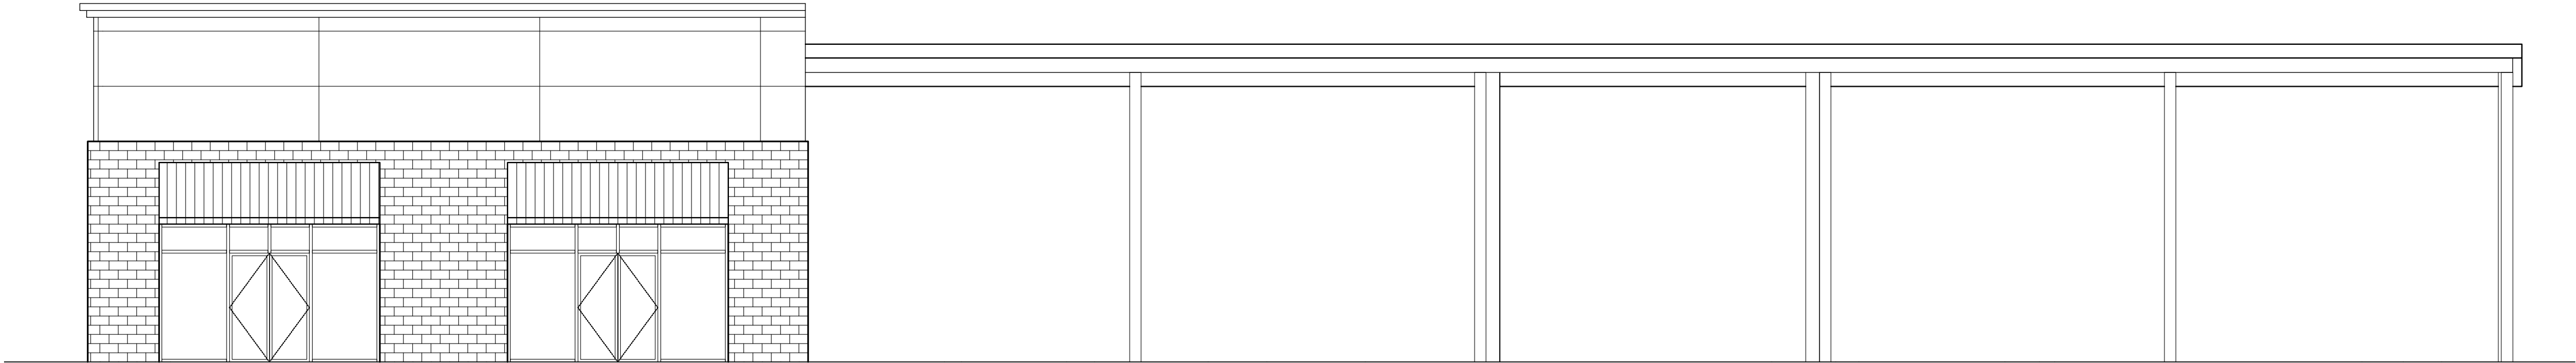


FRONT ELEVATION
SCALE 1/8"=1'-0"

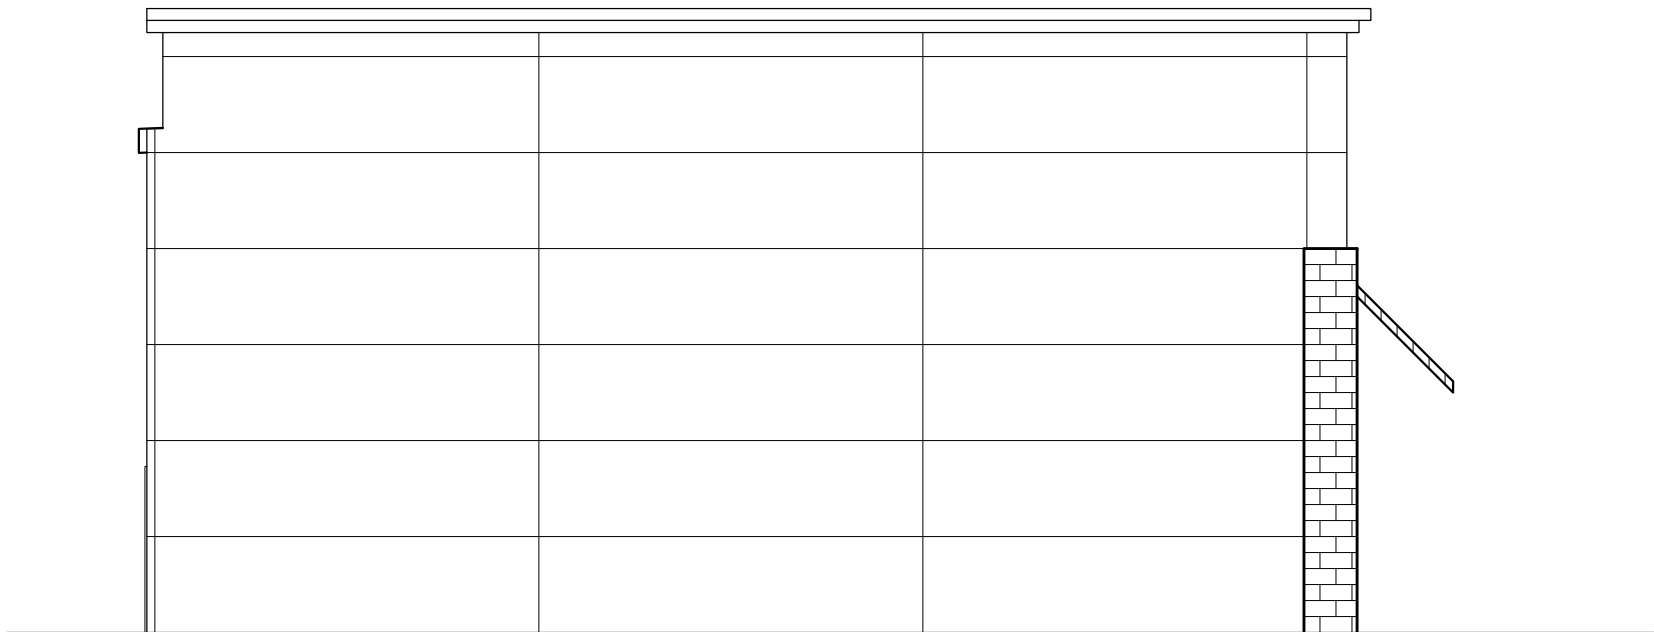

LEFT ELEVATION
SCALE 1/8"=1'-0"

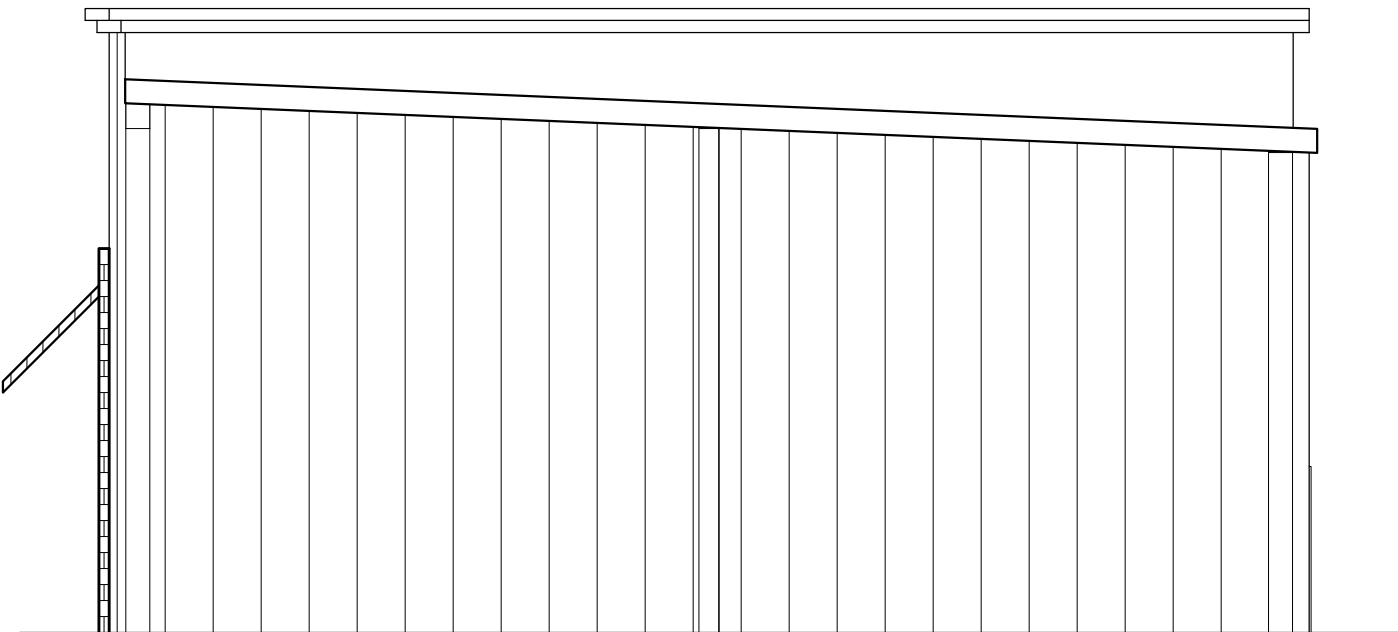

RIGHT ELEVATION
SCALE 1/8"=1'-0"

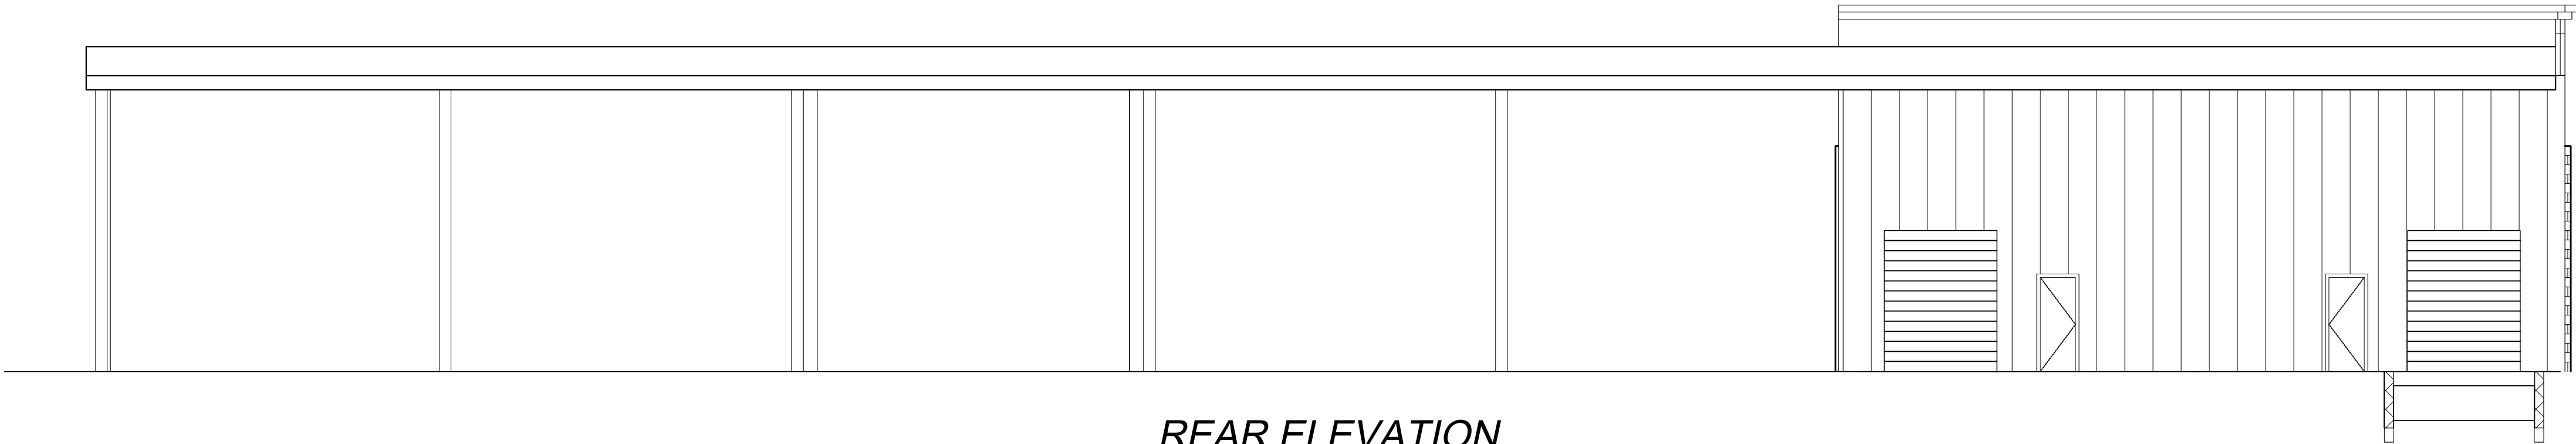

REAR ELEVATION
SCALE 1/8"=1'-0"

SEAL

ISSUED FOR
REVIEW
04-15-2024

THIS DRAWING IS THE PROPERTY OF
S.E. Wagner, Architect
17377 Nassau Commons Blvd
LEWES, DE 19958
p.302.644.8884
c.302.745.3098
kyle@designdelmarva.com
steve@designdelmarva.com
© 2022 S.E. WAGNER, ARCHITECT

Dominion Construction GROUP
341 Academy Hill Road
WARRENTON, VA 20186
pt.340.428.3612

Clevengers Corner Retail

US ROUTE 211, LEE HIGHWAY

CULPEPER COUNTY

VIRGINIA

ELEVATIONS

DATE
04-15-24

SHEET NO.
A102