


EXISTING EAST ELEVATION

SCALE: 1/8"=1'-0"

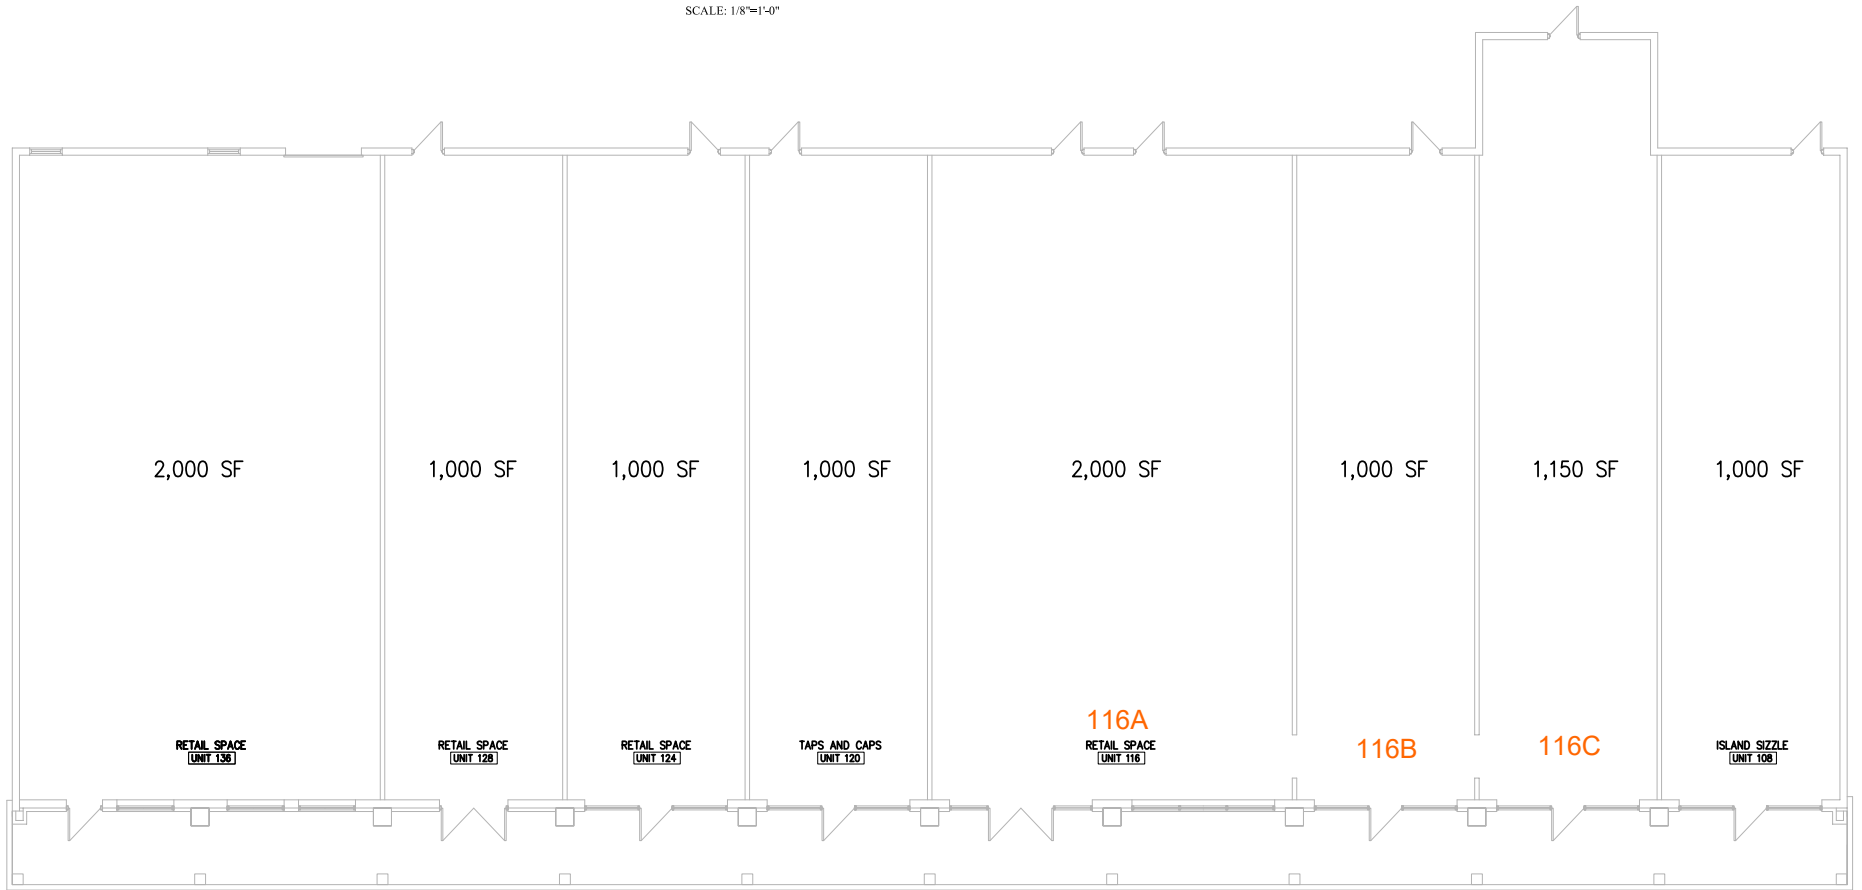

EXISTING FLOOR PLAN

SCALE: 1/8"=1'-0"