


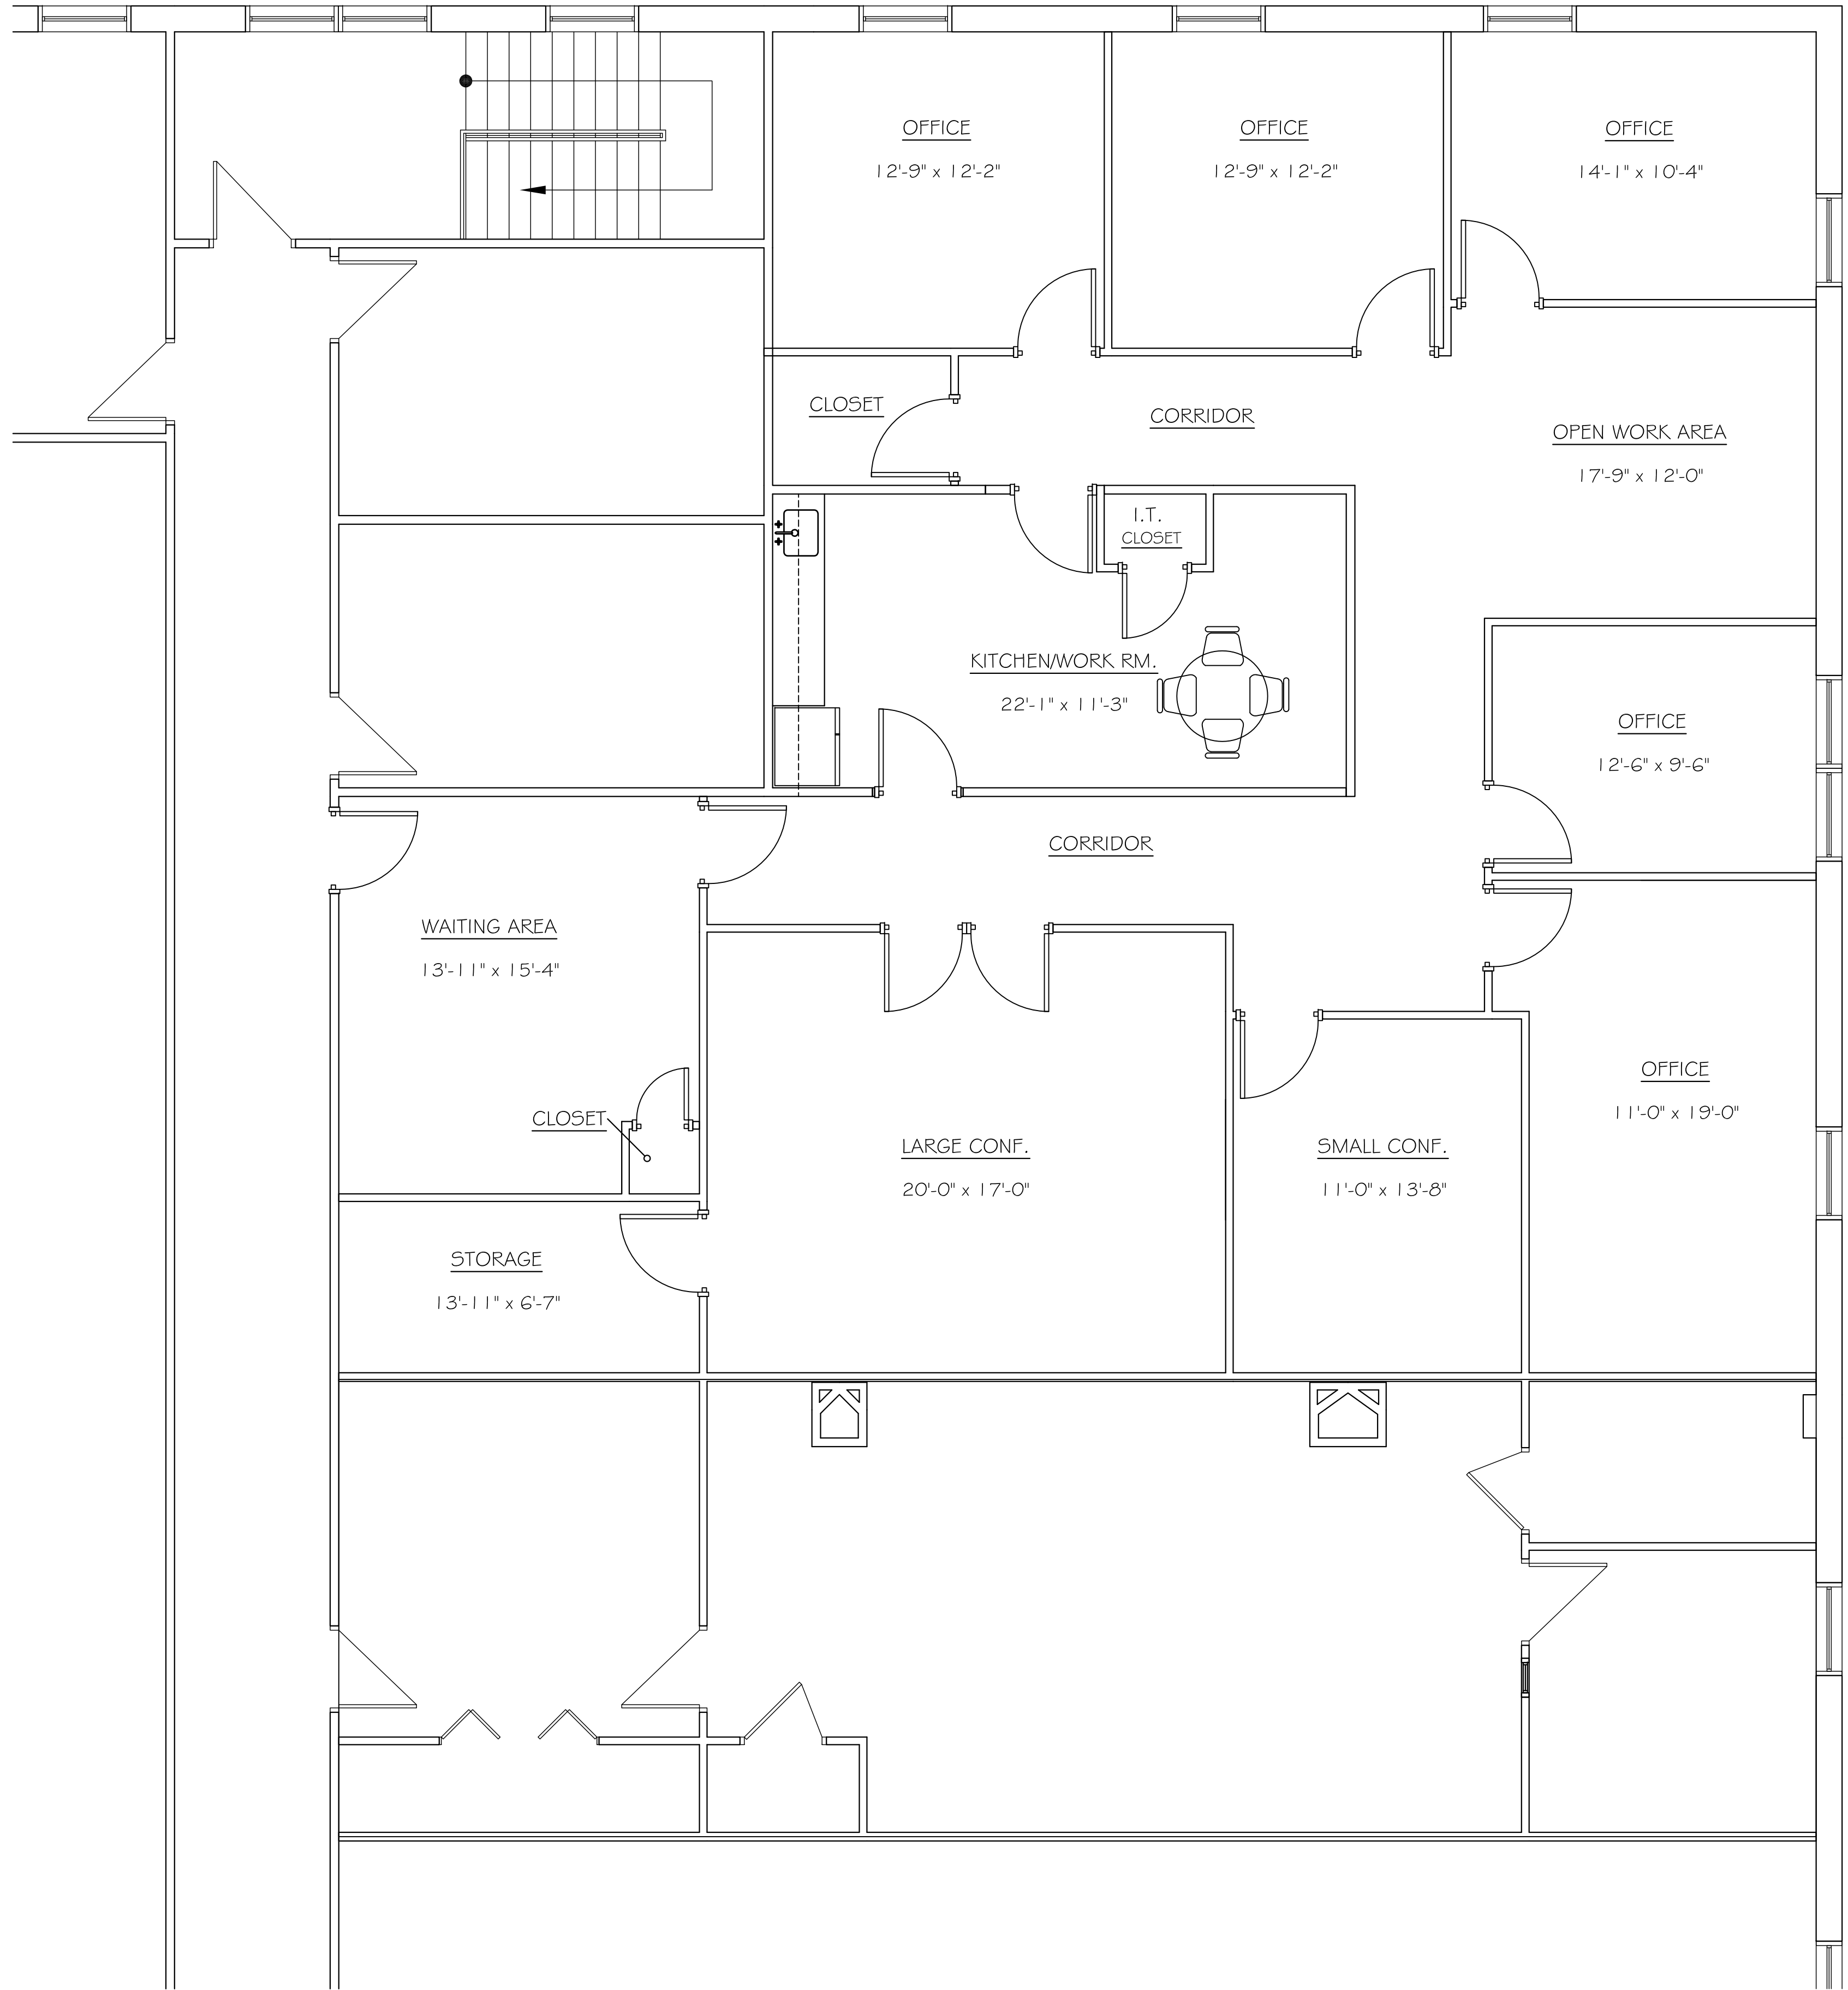

EXISTING FLOOR PLAN

SCALE: 1/4" = 1'-0"



1



QUISENBERRY ARCARI
ARCHITECTS, LLC
www.qa-architects.com
T (860) 677-4594
F (860) 677-8534
318 Main Street
Farmington, CT 06032

EXISTING 2ND FLOOR VACANCY AT:

693 BLOOMFIELD AVENUE
BLOOMFIELD, CT

Sheet Description:

DIMENSION
FLOOR PLAN

Issue Dates:

Scale: 1/4" = 1'-0"

Project #: QA 1331
Drawn By: AMT

Sheet #:

A1.1