

SHOWALTER ARCHITECTS
14 Eastbrook Road, Ste. 200 Peachtree City, Georgia 30269
PHONE: (678) 944-1599
e-mail: bennhowalter@showalterarchitects.com

Lot 99 Kenwood
Kenwood Business Park
485 Ethan Drive
Fayetteville, Georgia 30214

REVIEWED FOR
CODE
COMPLIANCE
04/20/2021
FAYETTE COUNTY
Department of Building Safety
Revision required for any
changes from Original
Approved Plans

THIS DOCUMENT IS THE PROPERTY OF
SHOWALTER ARCHITECTS P.C. AND IS
NOT TO BE REPRODUCED OR COPIED
IN WHOLE OR IN PART WITHOUT WRITTEN
APPROVAL FROM SHOWALTER
ARCHITECTS P.C.
THIS DOCUMENT IS PROJECT AND SITE
SPECIFIC AND NOT TO BE USED
ELSEWHERE WITHOUT WRITTEN
APPROVAL OF SHOWALTER
ARCHITECTS P.C.
COPYRIGHT © 2021




Date:	Issue:
01-25-21	Progress Set
02-18-21	Progress Set
02-22-21	Progress Set
03-05-21	Construction Issue Set

Sheet Name:
FIRST FLOOR
PLAN

Date: 01-25-21
Project No: 2021-0000
Sheet No:

A12

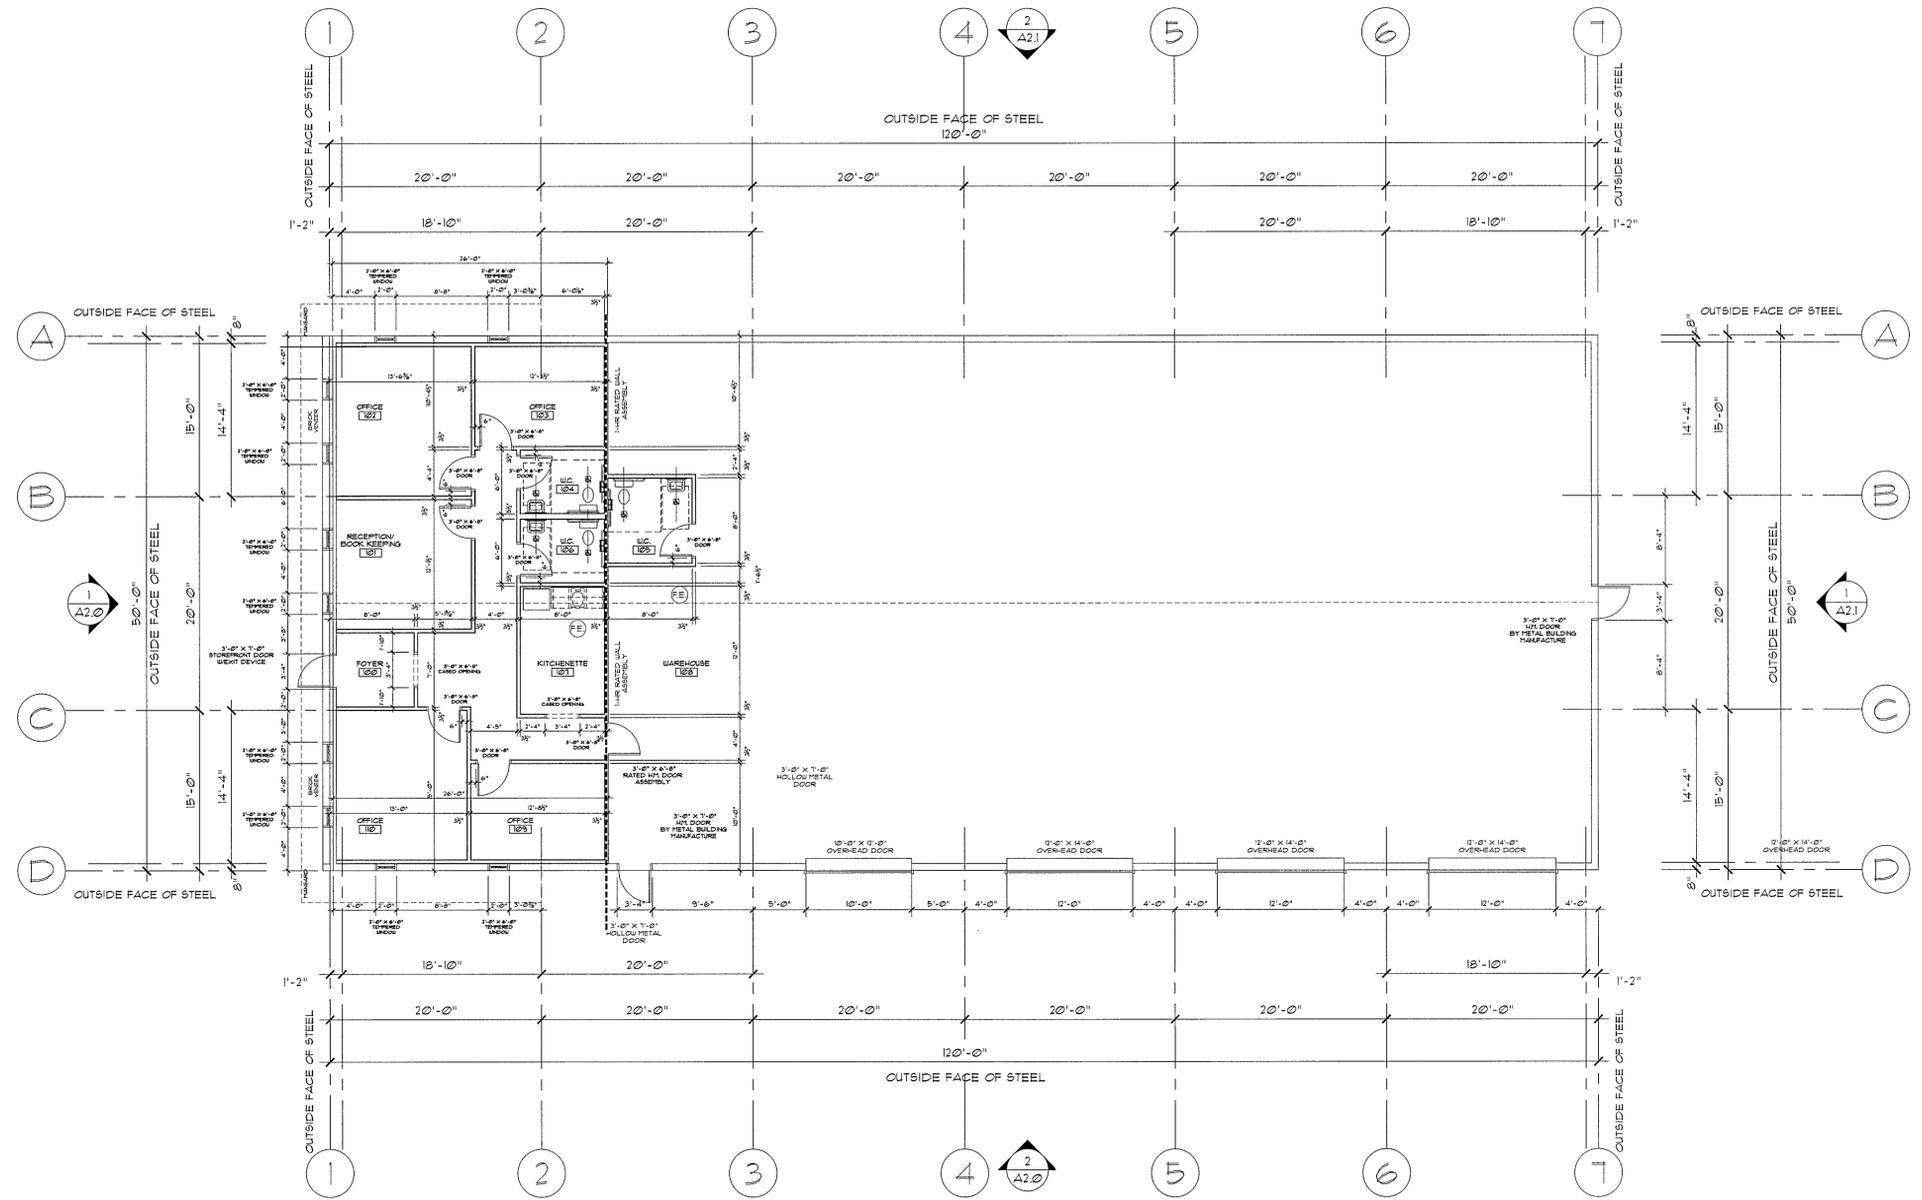

1 FIRST FLOOR PLAN
3/16" = 1'-0"

