
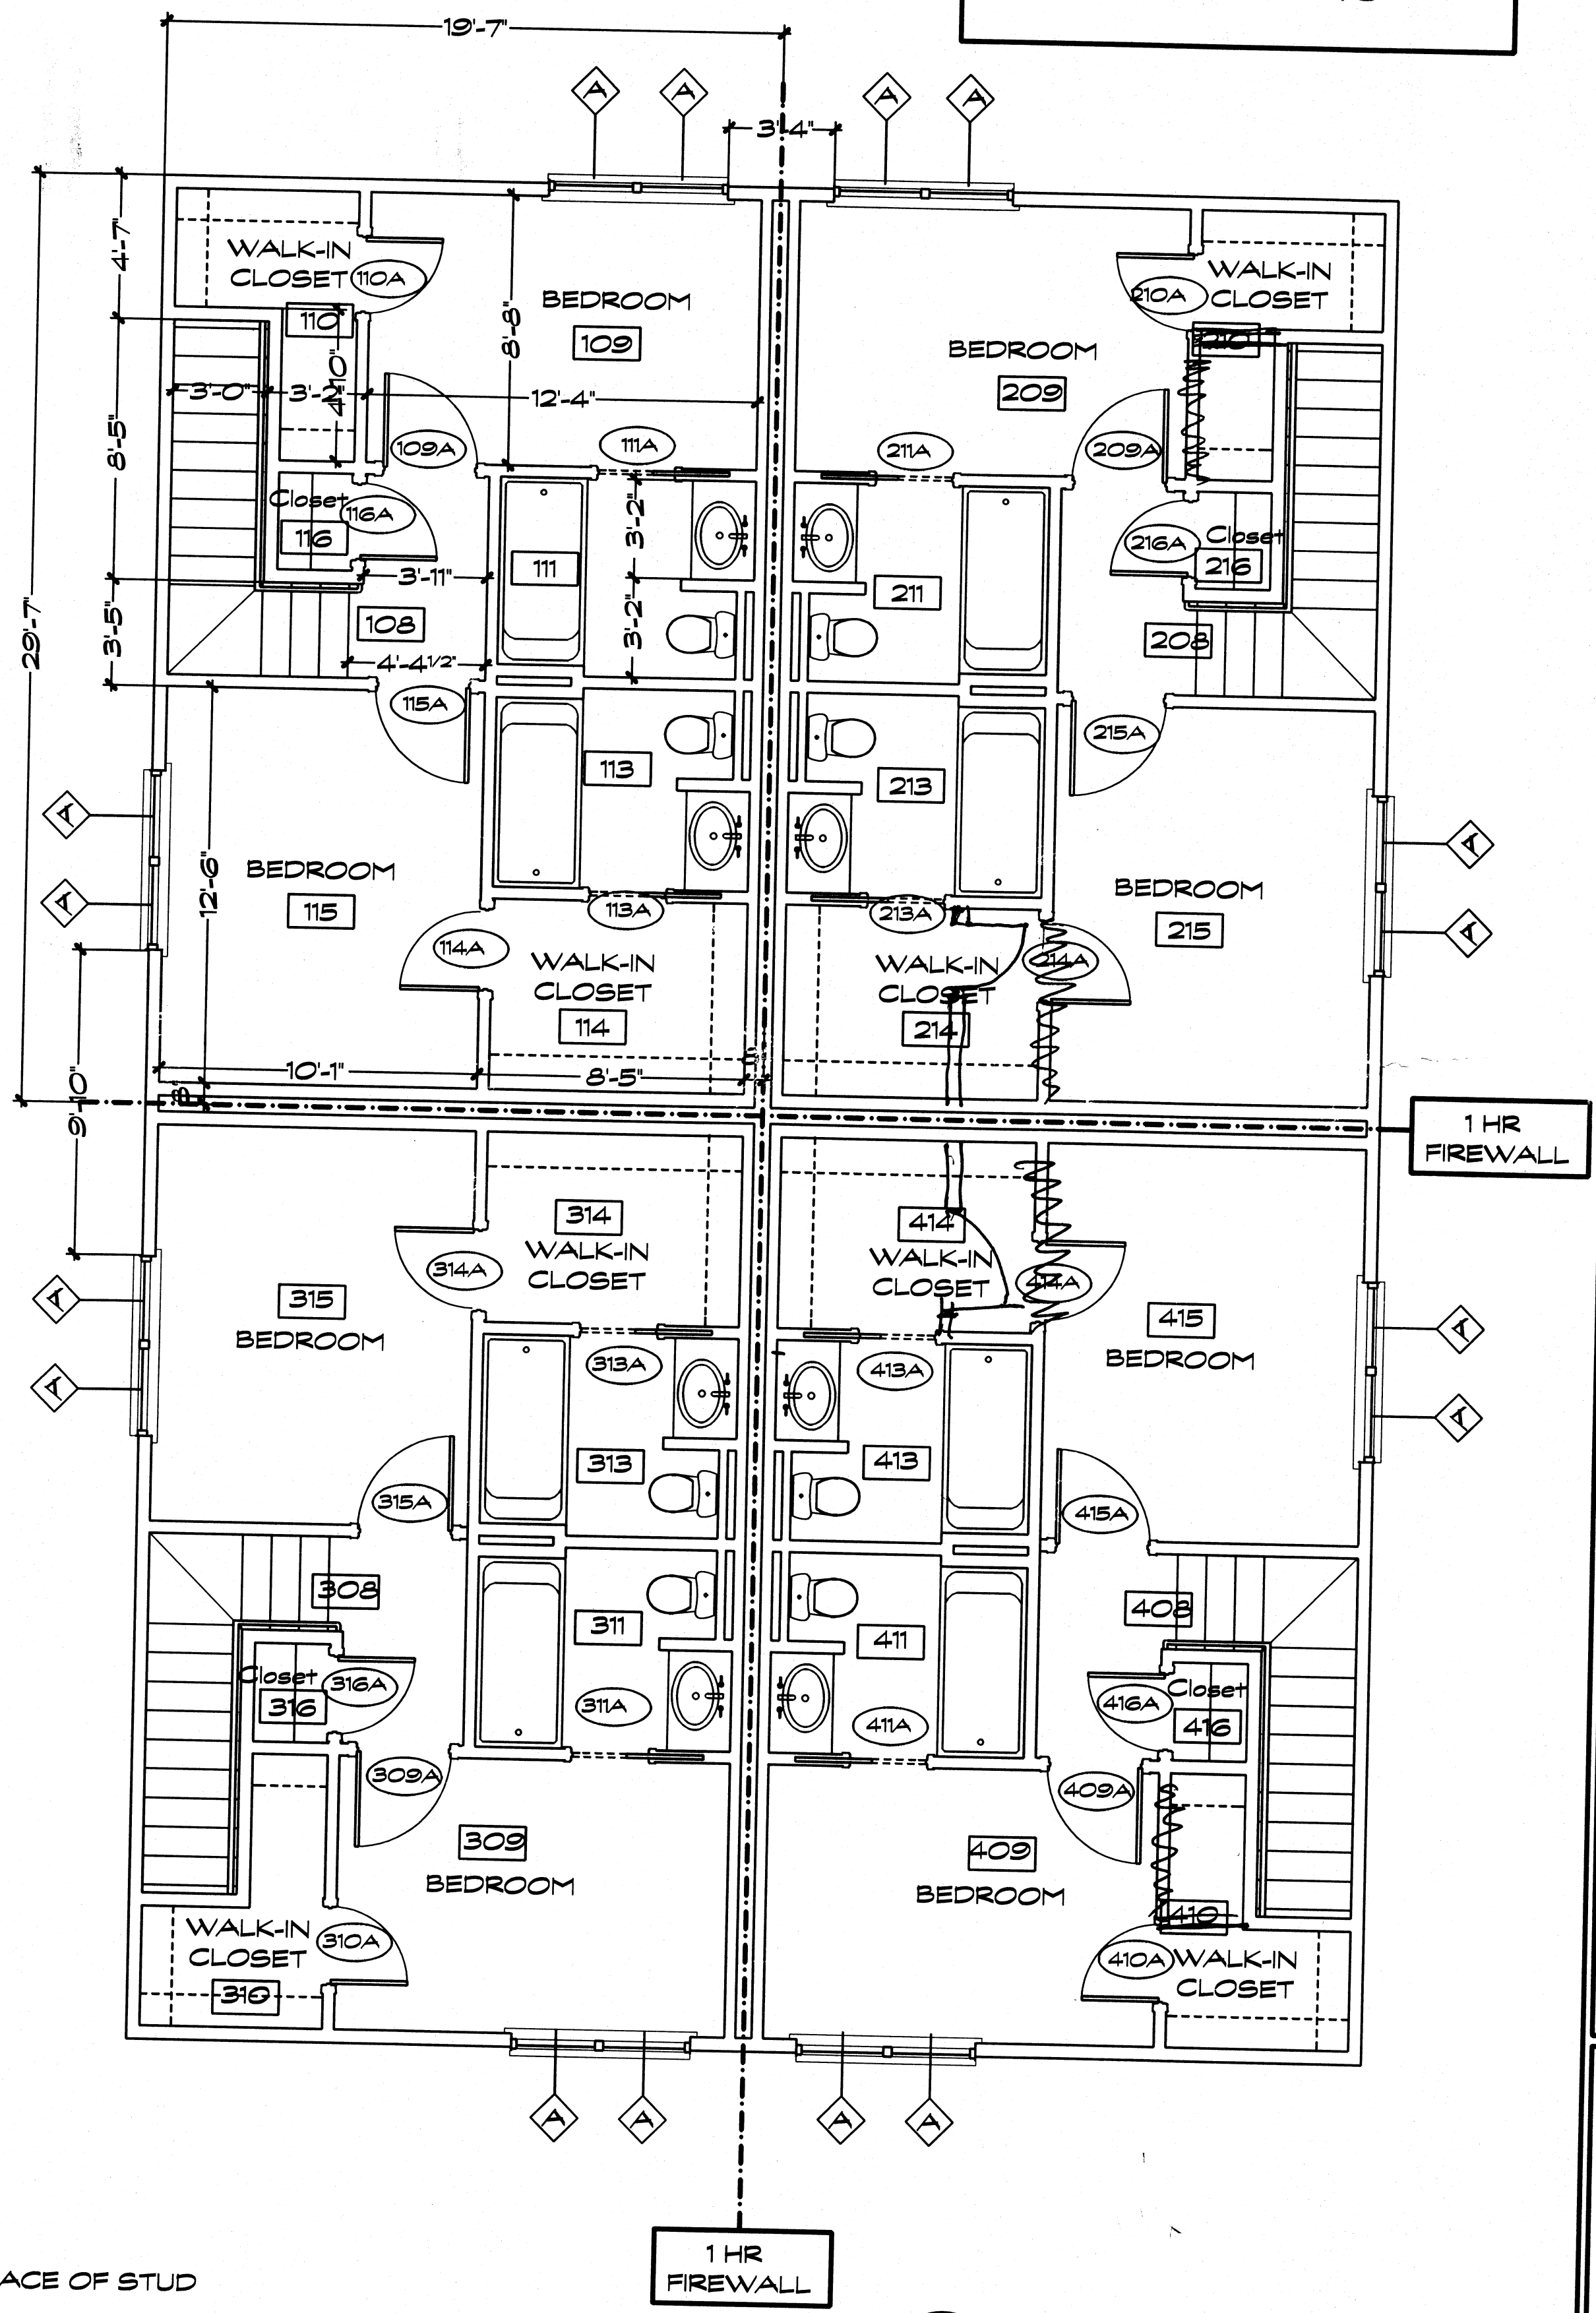


# TYPE A-1 UNITS

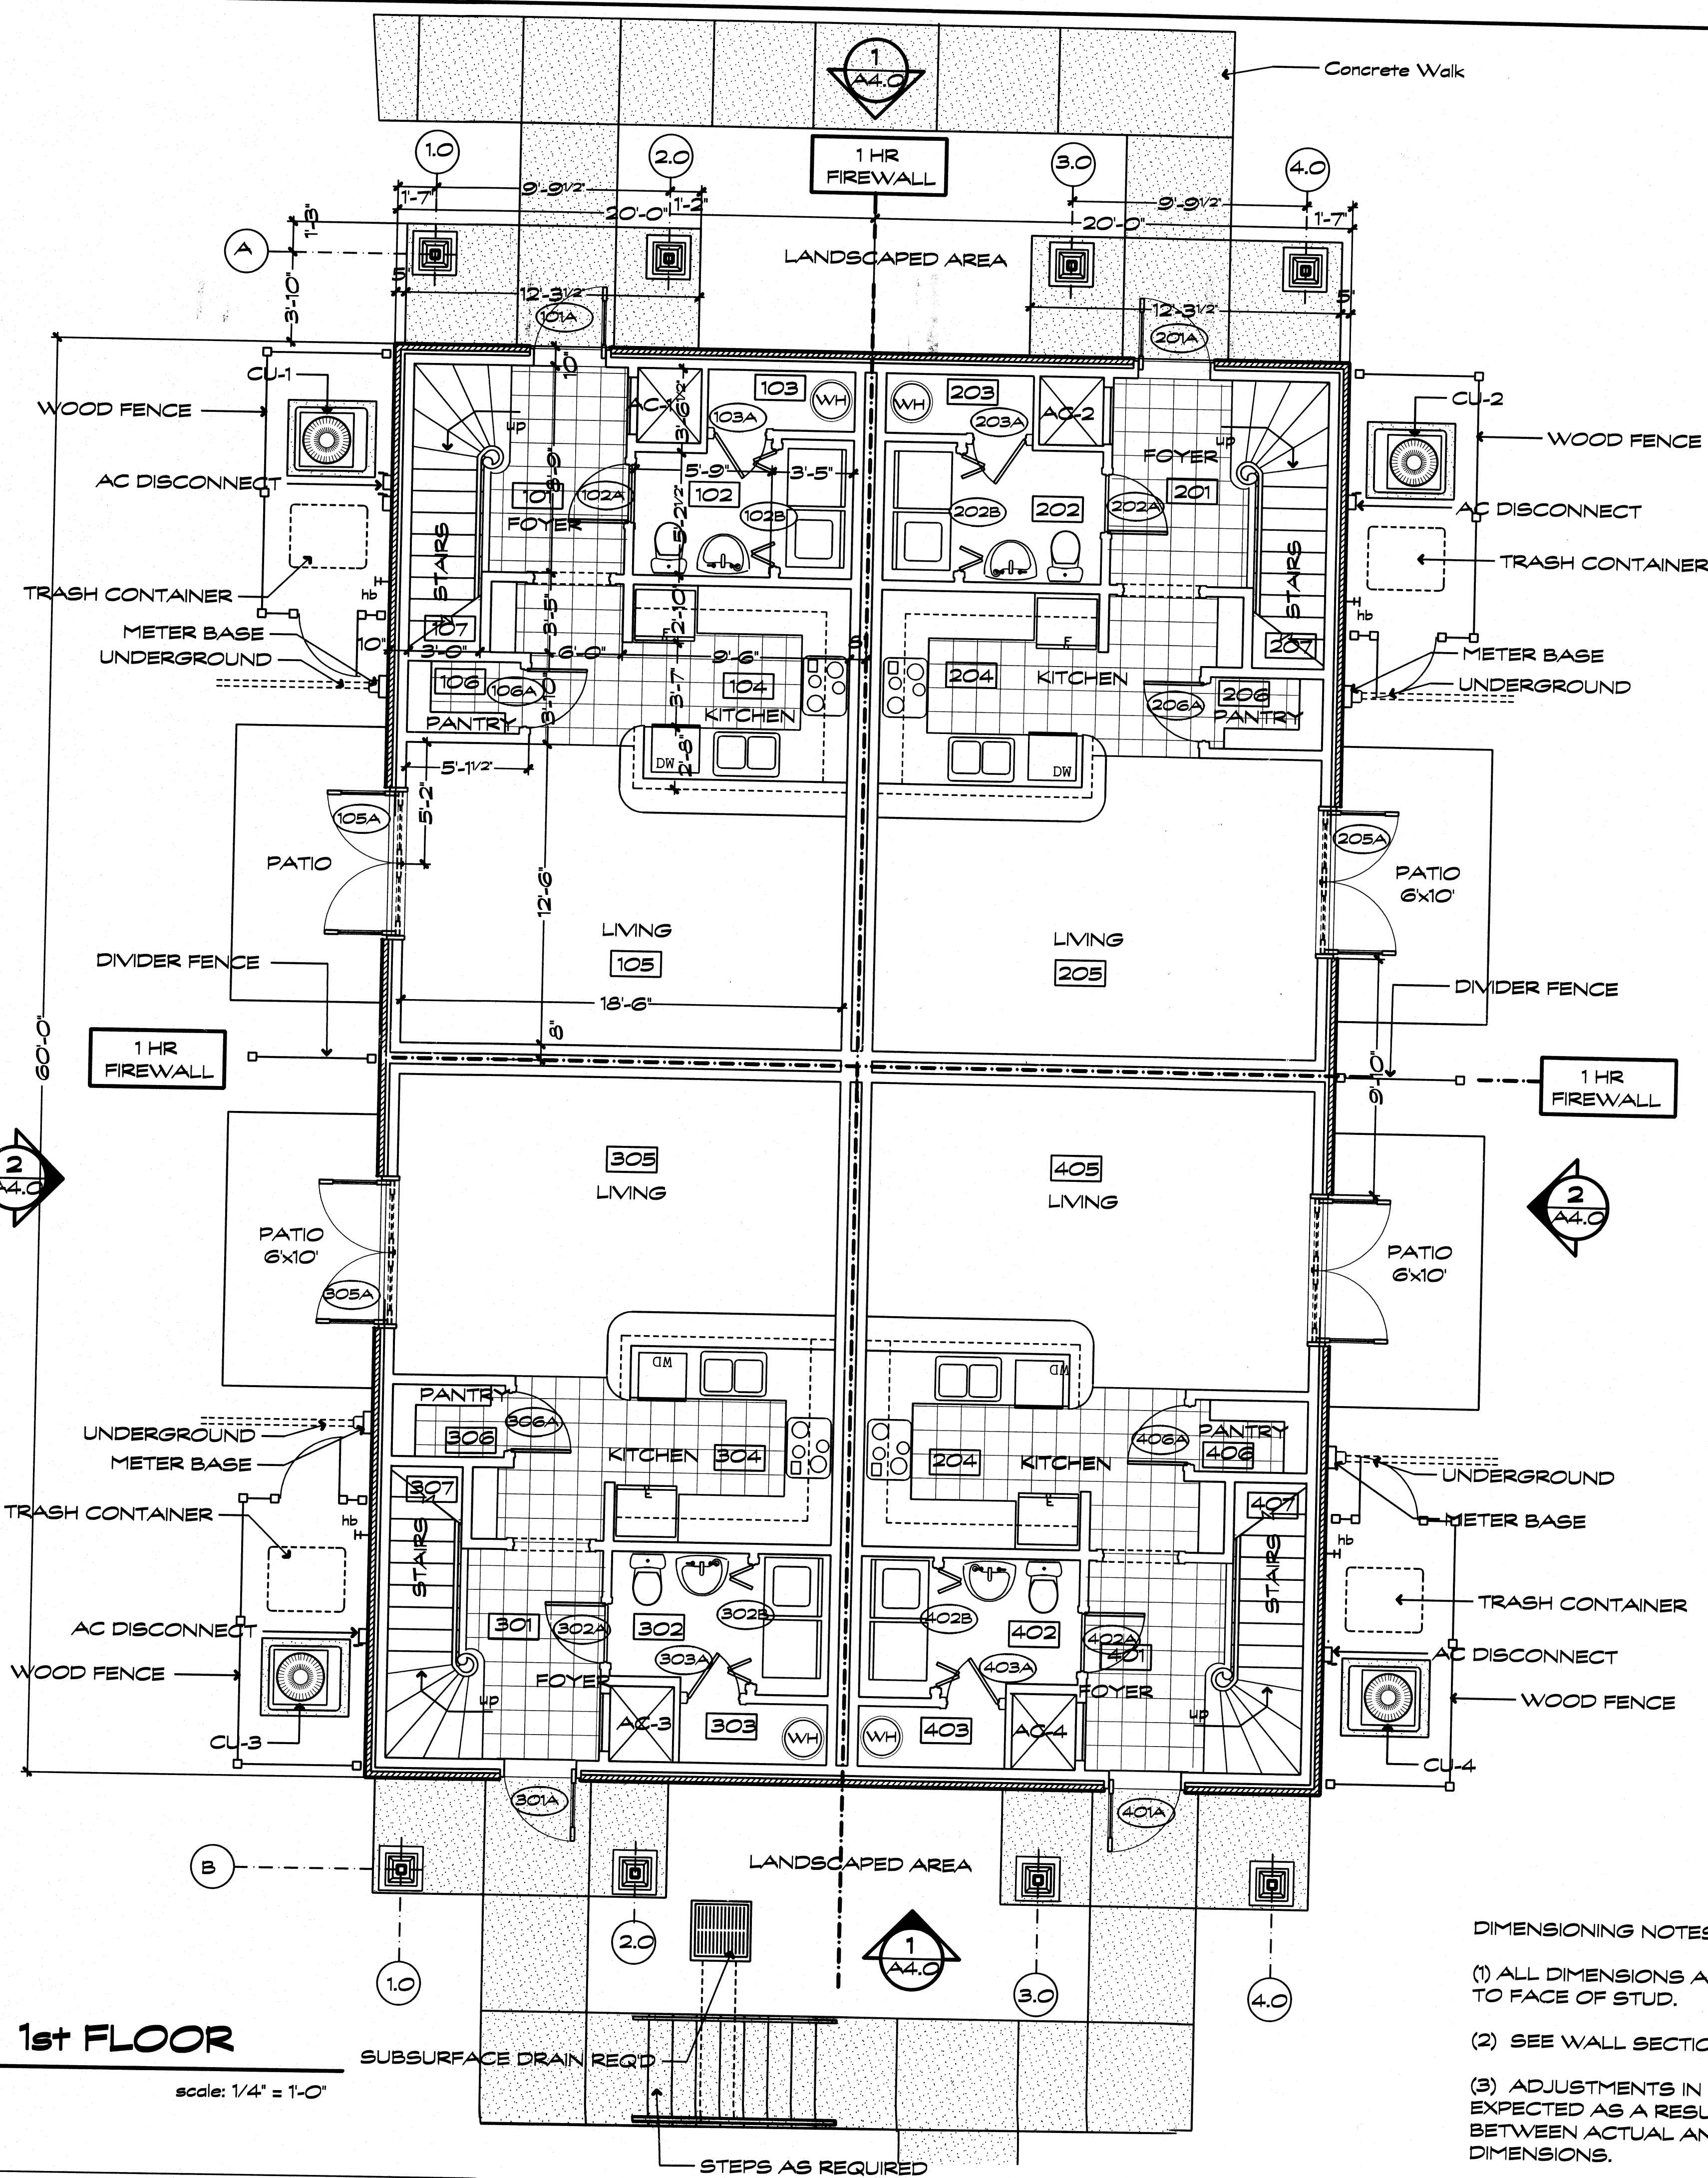

**1**  
A2.0  
**1st FLOOR**  
scale: 1/4" = 1'-0"

**2**  
A2.0  
**2nd FLOOR**  
scale: 1/4" = 1'-0"

- DIMENSIONING NOTES:**
- (1) ALL DIMENSIONS ARE TO FACE OF STUD TO FACE OF STUD.
  - (2) SEE WALL SECTIONS FOR THICKNESSES.
  - (3) ADJUSTMENTS IN CONSTRUCTION ARE EXPECTED AS A RESULT OF VARIENCE BETWEEN ACTUAL AND NOMINAL DIMENSIONS.

**4 UNIT FLOOR PLAN**

No.	REVISIONS	BY	DATE
<b>PLAN</b>			
1st Floor			
<b>CRDS</b> Commercial & Residential Design Services 105 Camella Trail, Brandon, MS 39047			
ARBOR LAKE JP Legacy Development, 36008 Emerald Coast Pkwy, Suite 301, Destin, FL 32541 Phone: 850-650-9200 Fax: 850-650-3941 Contact: Richard Johnson			
Drawn by	12/31/07	AJM	
Checked by			
<b>A2.0</b>			