


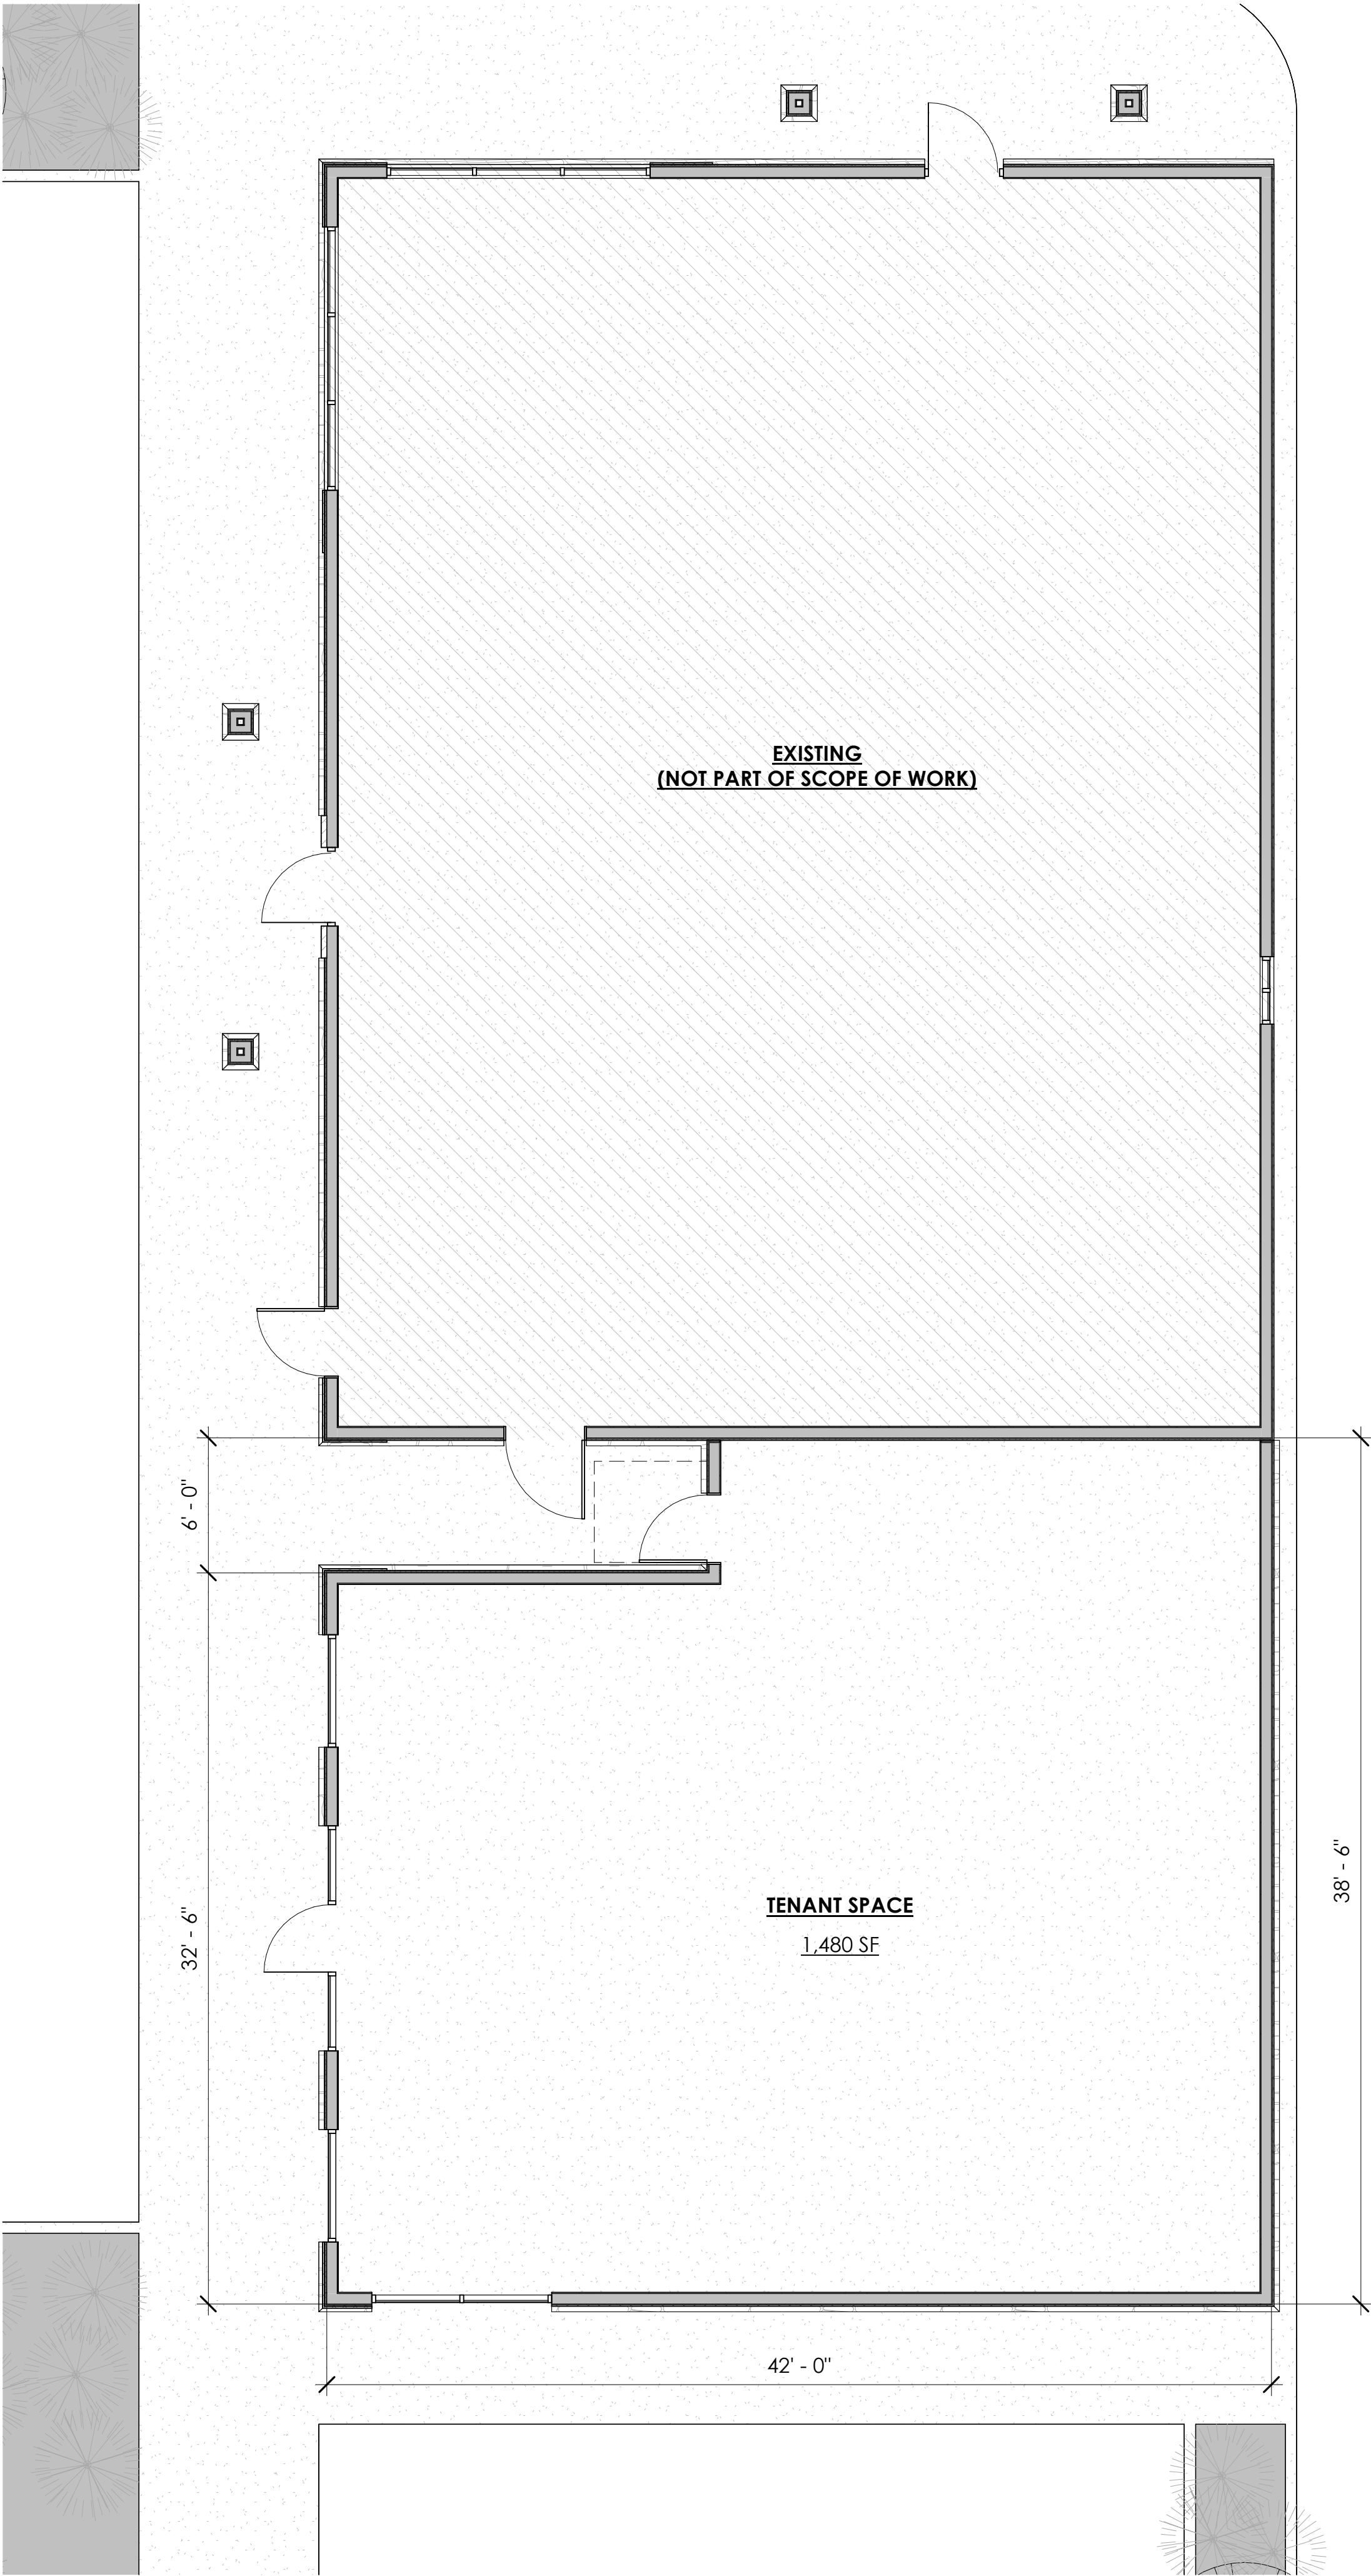

1 MAIN LEVEL - FLOOR PLAN
A1.1 3/16" = 1'-0"



SUBWAY FRUITA ADDITION

401 JURASSIC AVE #A UNIT 2, FRUITA, CO

REVISION:		
#	DATE	DESCRIPTION

PERMIT

PROJECT NO:	2198
SHEET NAME:	OVERALL PLAN
DATE:	11/10/2022

SHEET NO:	A1.1
SCALE:	3/16" = 1'-0"