





WALL LEGEND

- 12" MASONRY WALL w/STUCCO EXTERIOR
- 12" MASONRY WALL w/BRICK EXTERIOR
- TYP. INTERIOR WALL, 4" (OR 6") 25 GA METAL STUD w/1/2" GWB EACH SIDE
- 5/8" GYPSUM BOARD EACH SIDE ON 6" 20 GA. METAL STUDS @ 16" o.c. (PROVIDE HORIZONTAL BRACING @ THIRD POINTS.)
- 5/8" GYPSUM BOARD EACH SIDE ON 3 5/8" 20 GA. METAL STUDS @ 16" o.c. WITH HORIZONTAL BRACING @ THIRD POINTS. (PROVIDE MOISTURE RESISTANT GYPSUM BOARD IN TOILET ROOMS)
- 1 HOUR FIRE WALL-5/8" GYPSUM BOARD, FIRE RATED, ON 6" 20 GA., METAL STUDS @ 16" o.c. TO BOTTOM OF DECK WITH HORIZONTAL BRACING @ THIRD POINTS. (PROVIDE FIRE RATED MOISTURE RESISTANT GYPSUM BOARD IN TOILET ROOMS)
- 5/8" MOISTURE RESISTANT GYPSUM BOARD EACH SIDE ON 6" METAL STUDS @ 16" o.c.
- 5/8" GYPSUM BOARD, ONE SIDE ONLY, ON 3 5/8", 20 GA. METAL STUDS @ 16" o.c.

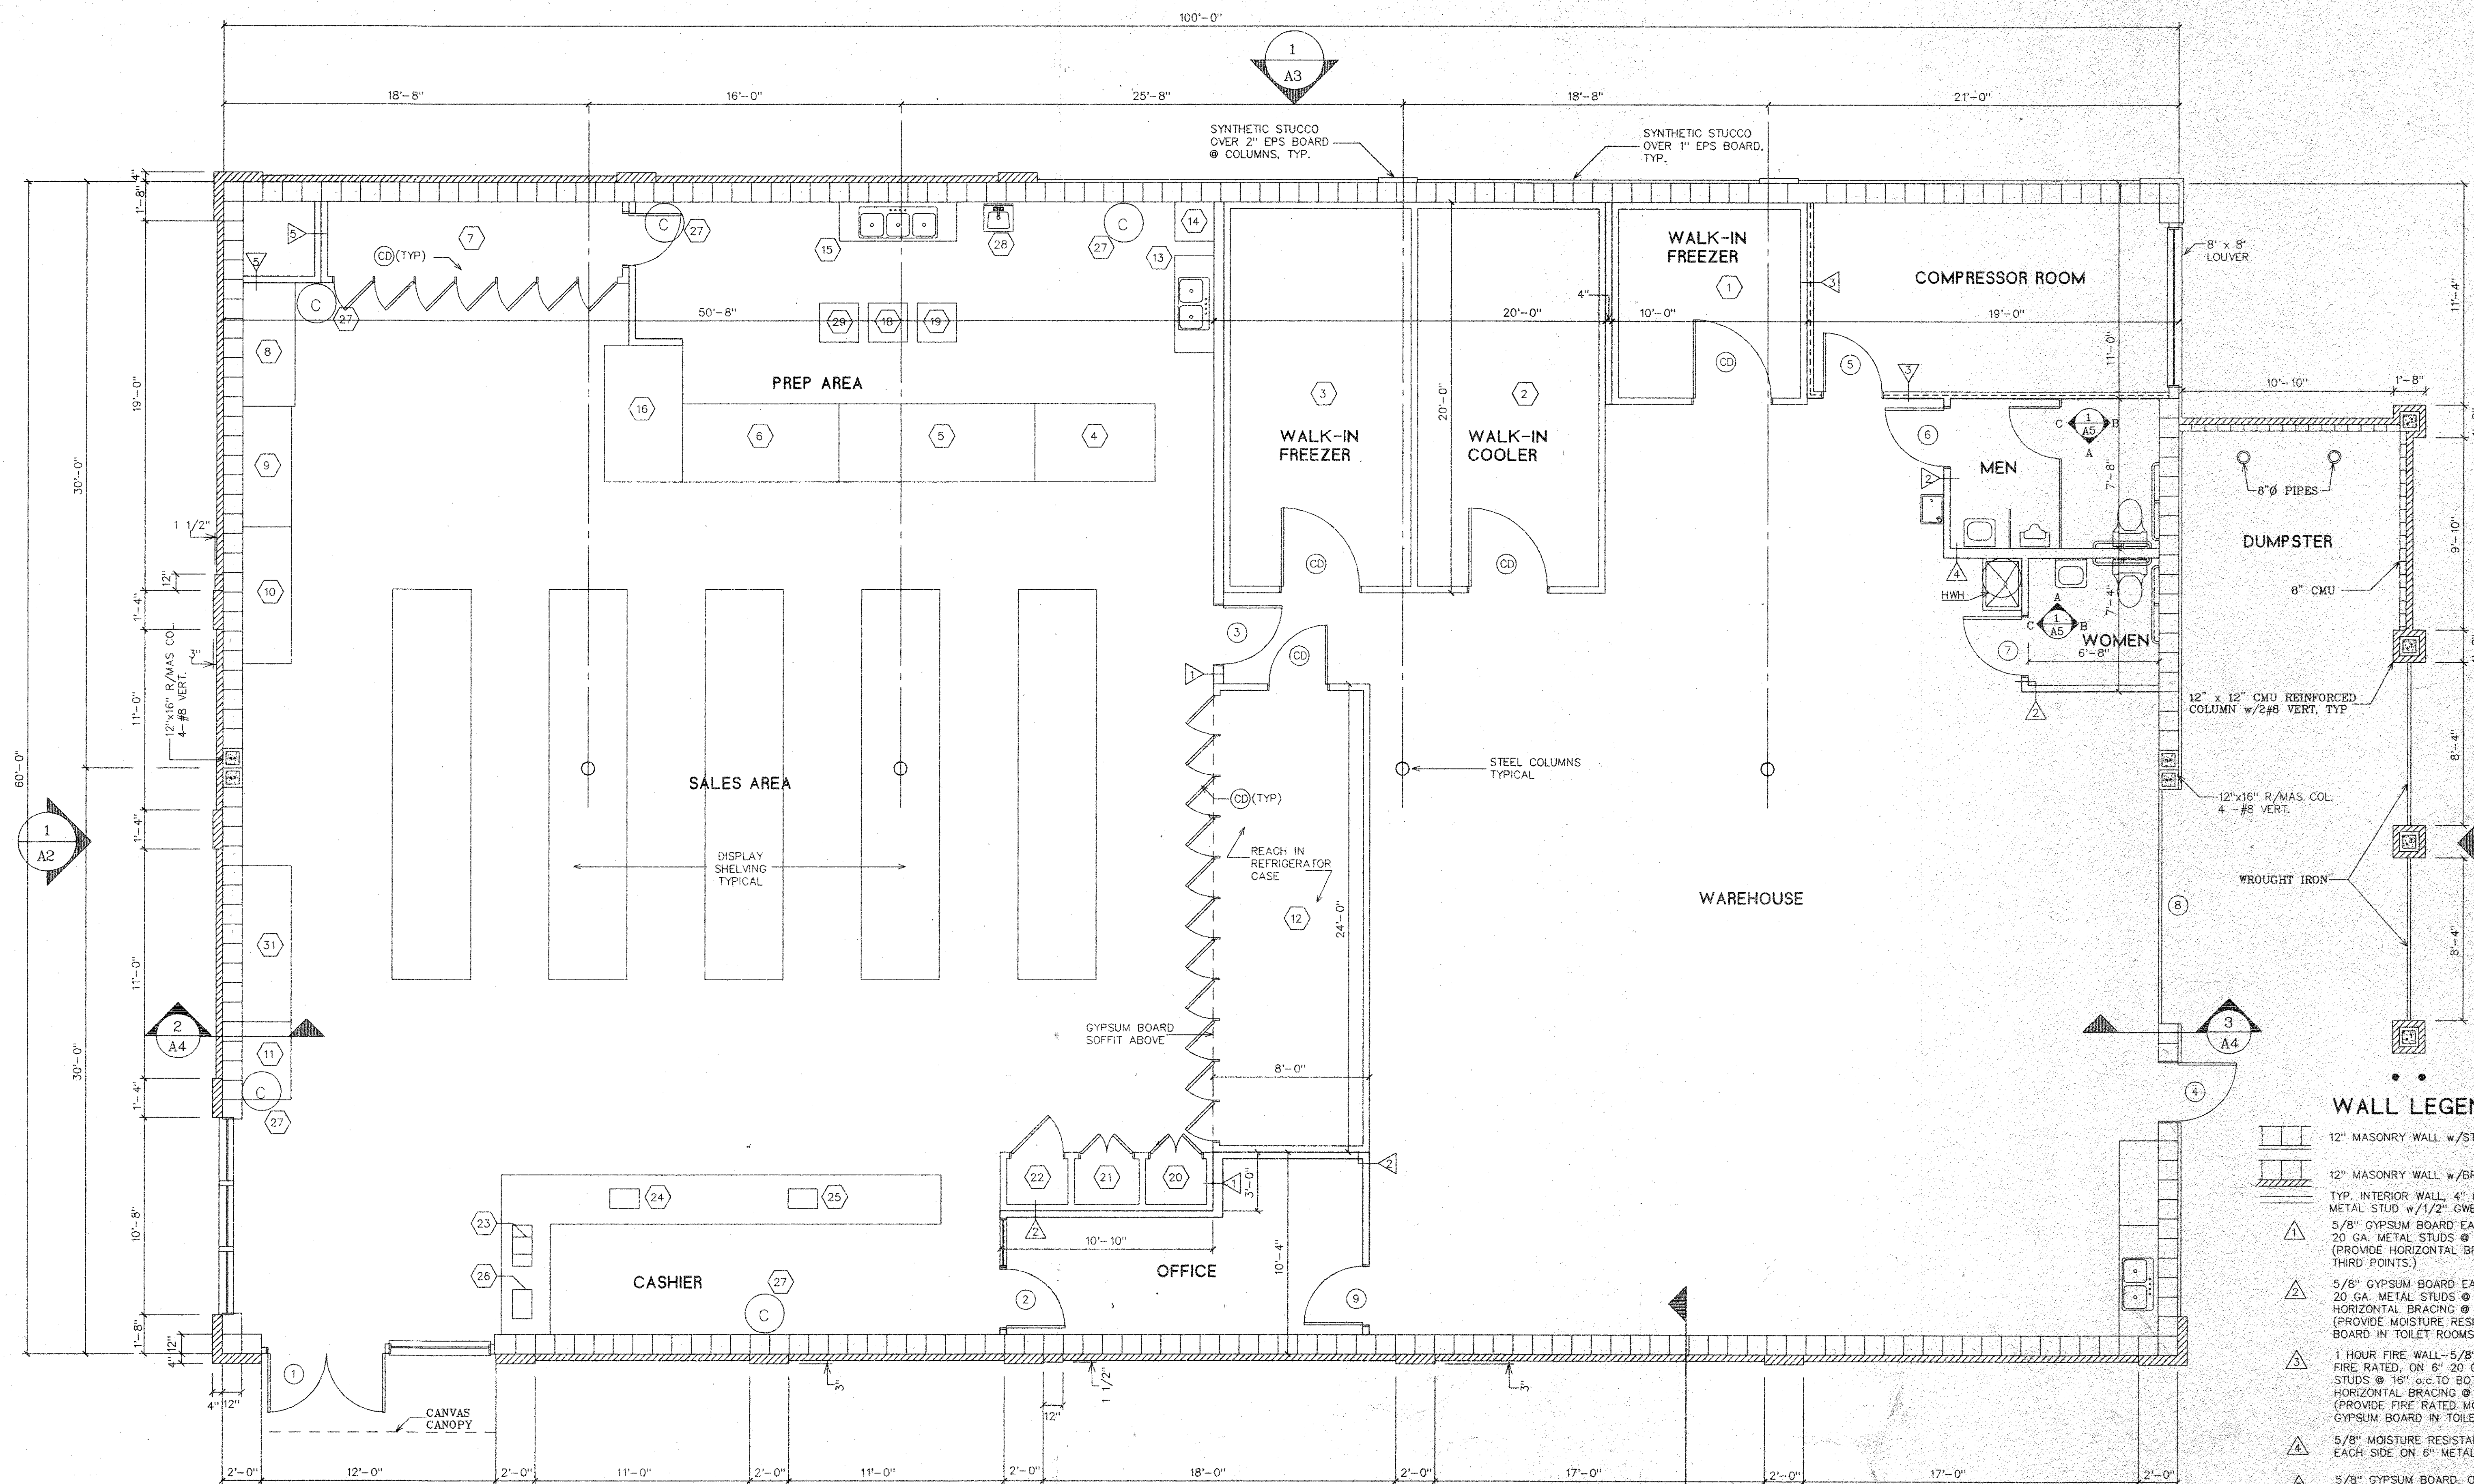

FLOOR PLAN

SCALE: 1/4" = 1'-0"

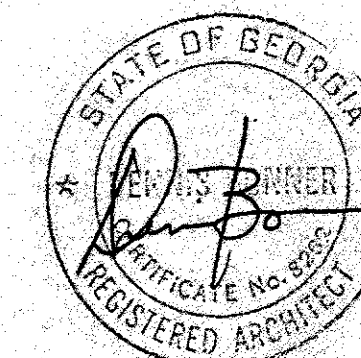

CHINATOWN

JOHN SKERN		Consulting Engineers, Land Surveyors & Landscape Architects	
SAVANNAH		GEORGIA	
P.O. Box 15179 Savannah, Georgia 31416 (912) 354-8400	DRAWN: DLT SCALE: 1/4" = 1'-0" SHEET: OF	CHKD: JSK DATE: JULY 1995 FILE: 95019	A1