


01 1ST FLOOR PLAN - TEST FIT OFFICE LAYOUT
SCALE: 1/4" = 1'-0"


COMMERCIAL SPACE
1,334 SQFT

ORANGE STREET

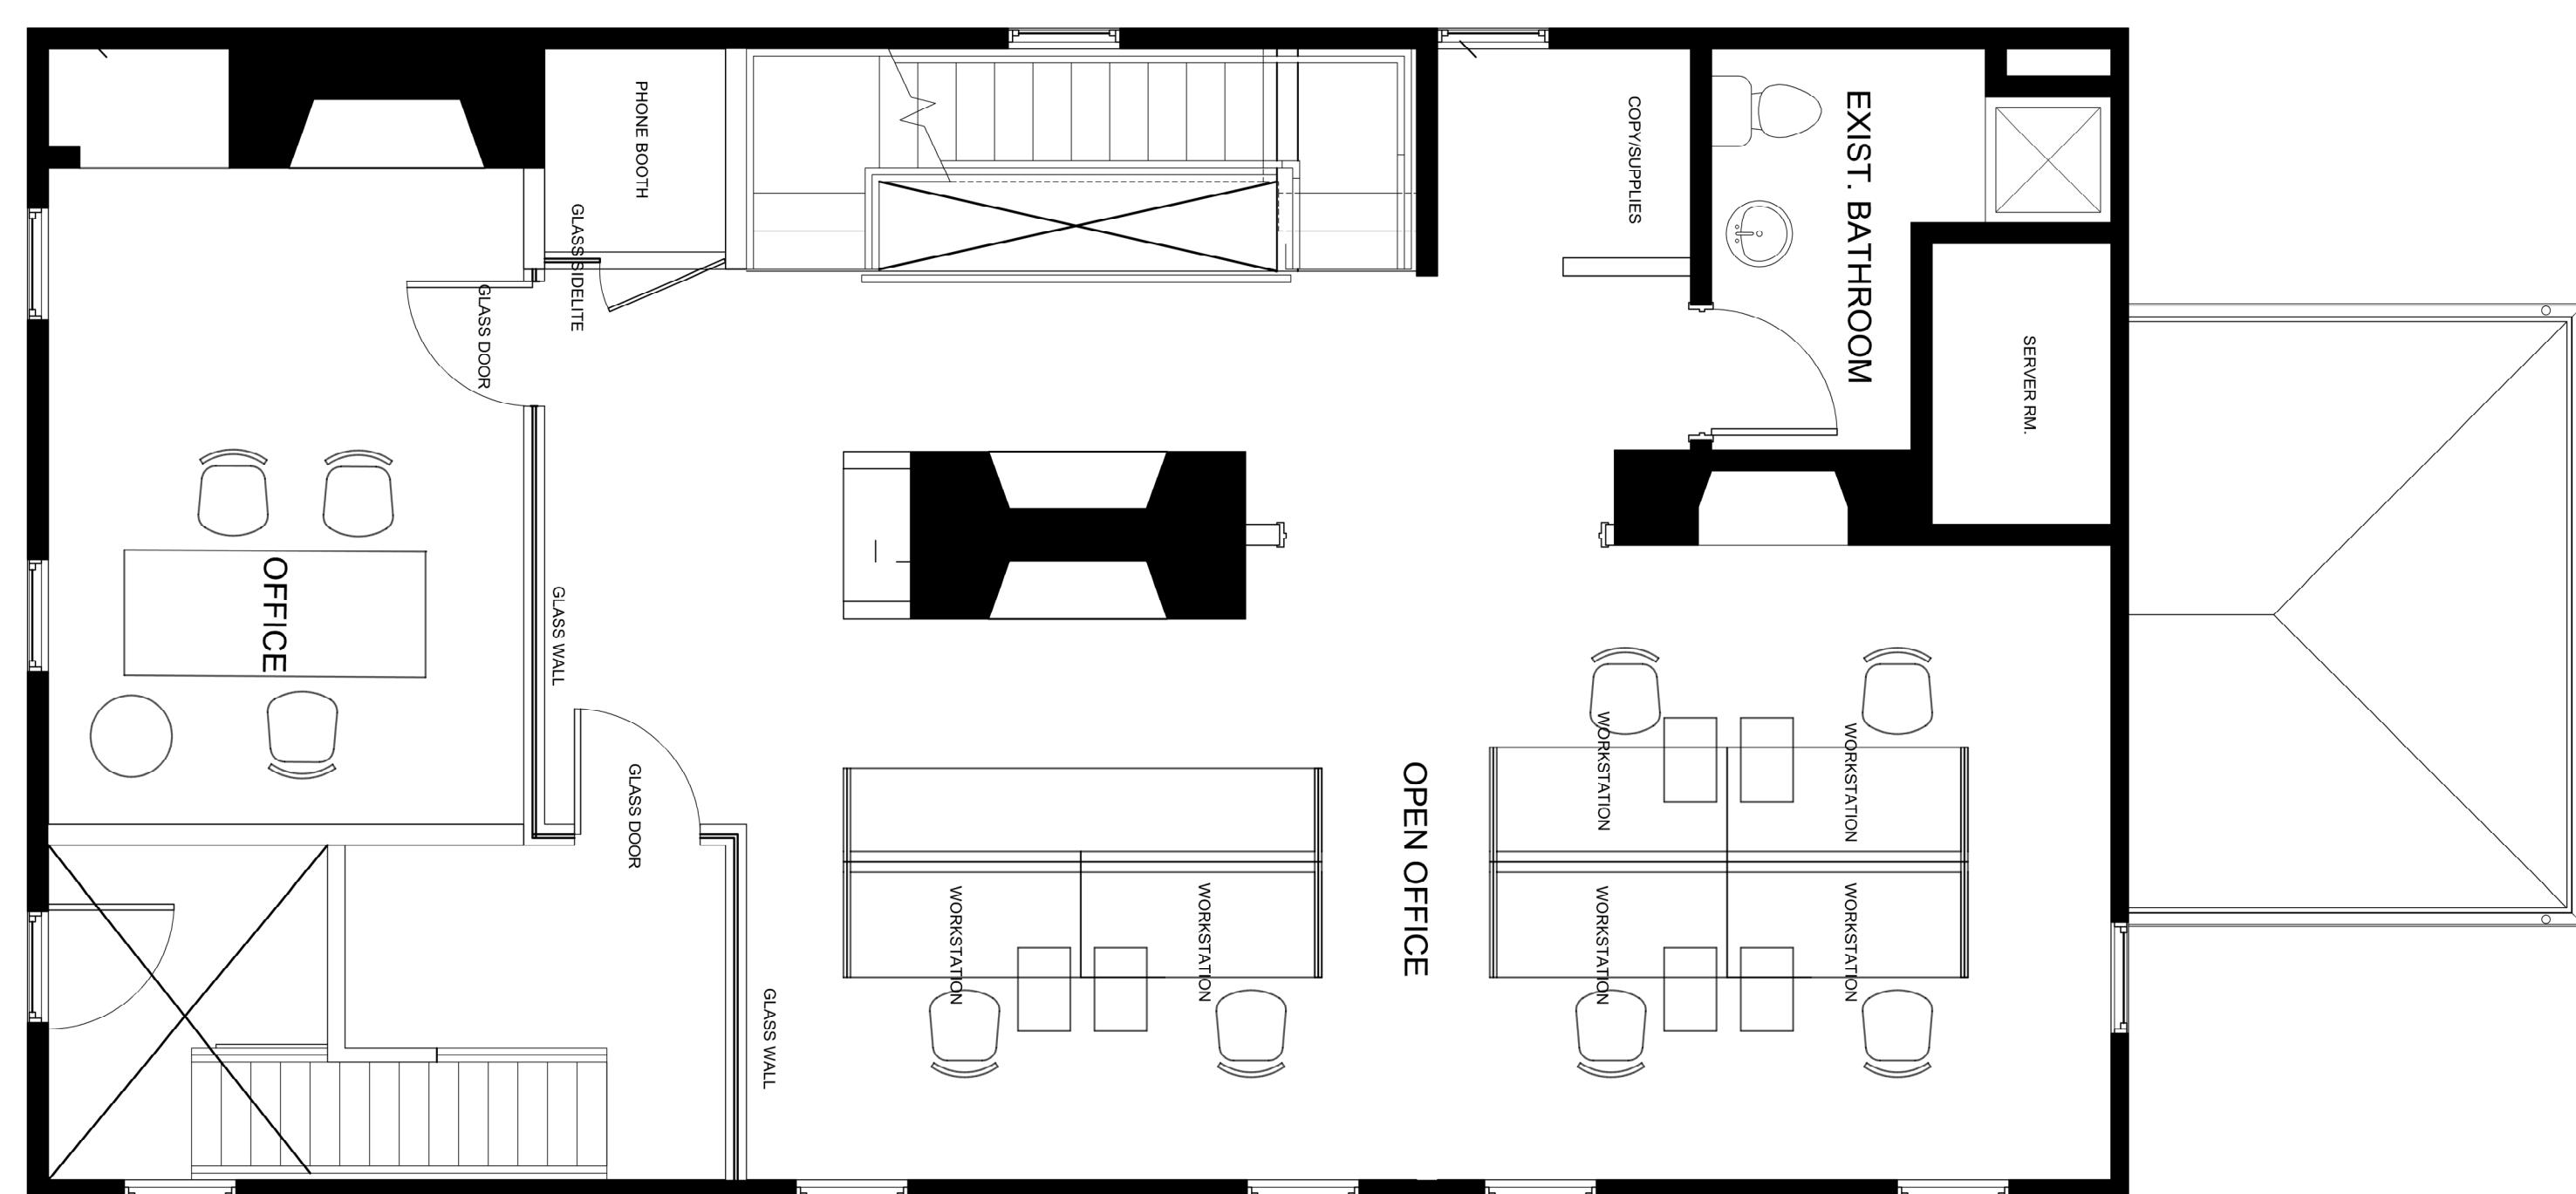

02 2ND FLOOR PLAN - TEST FIT OFFICE LAYOUT
SCALE: 1/4" = 1'-0"

COMMERCIAL SPACE
1,261 SQFT

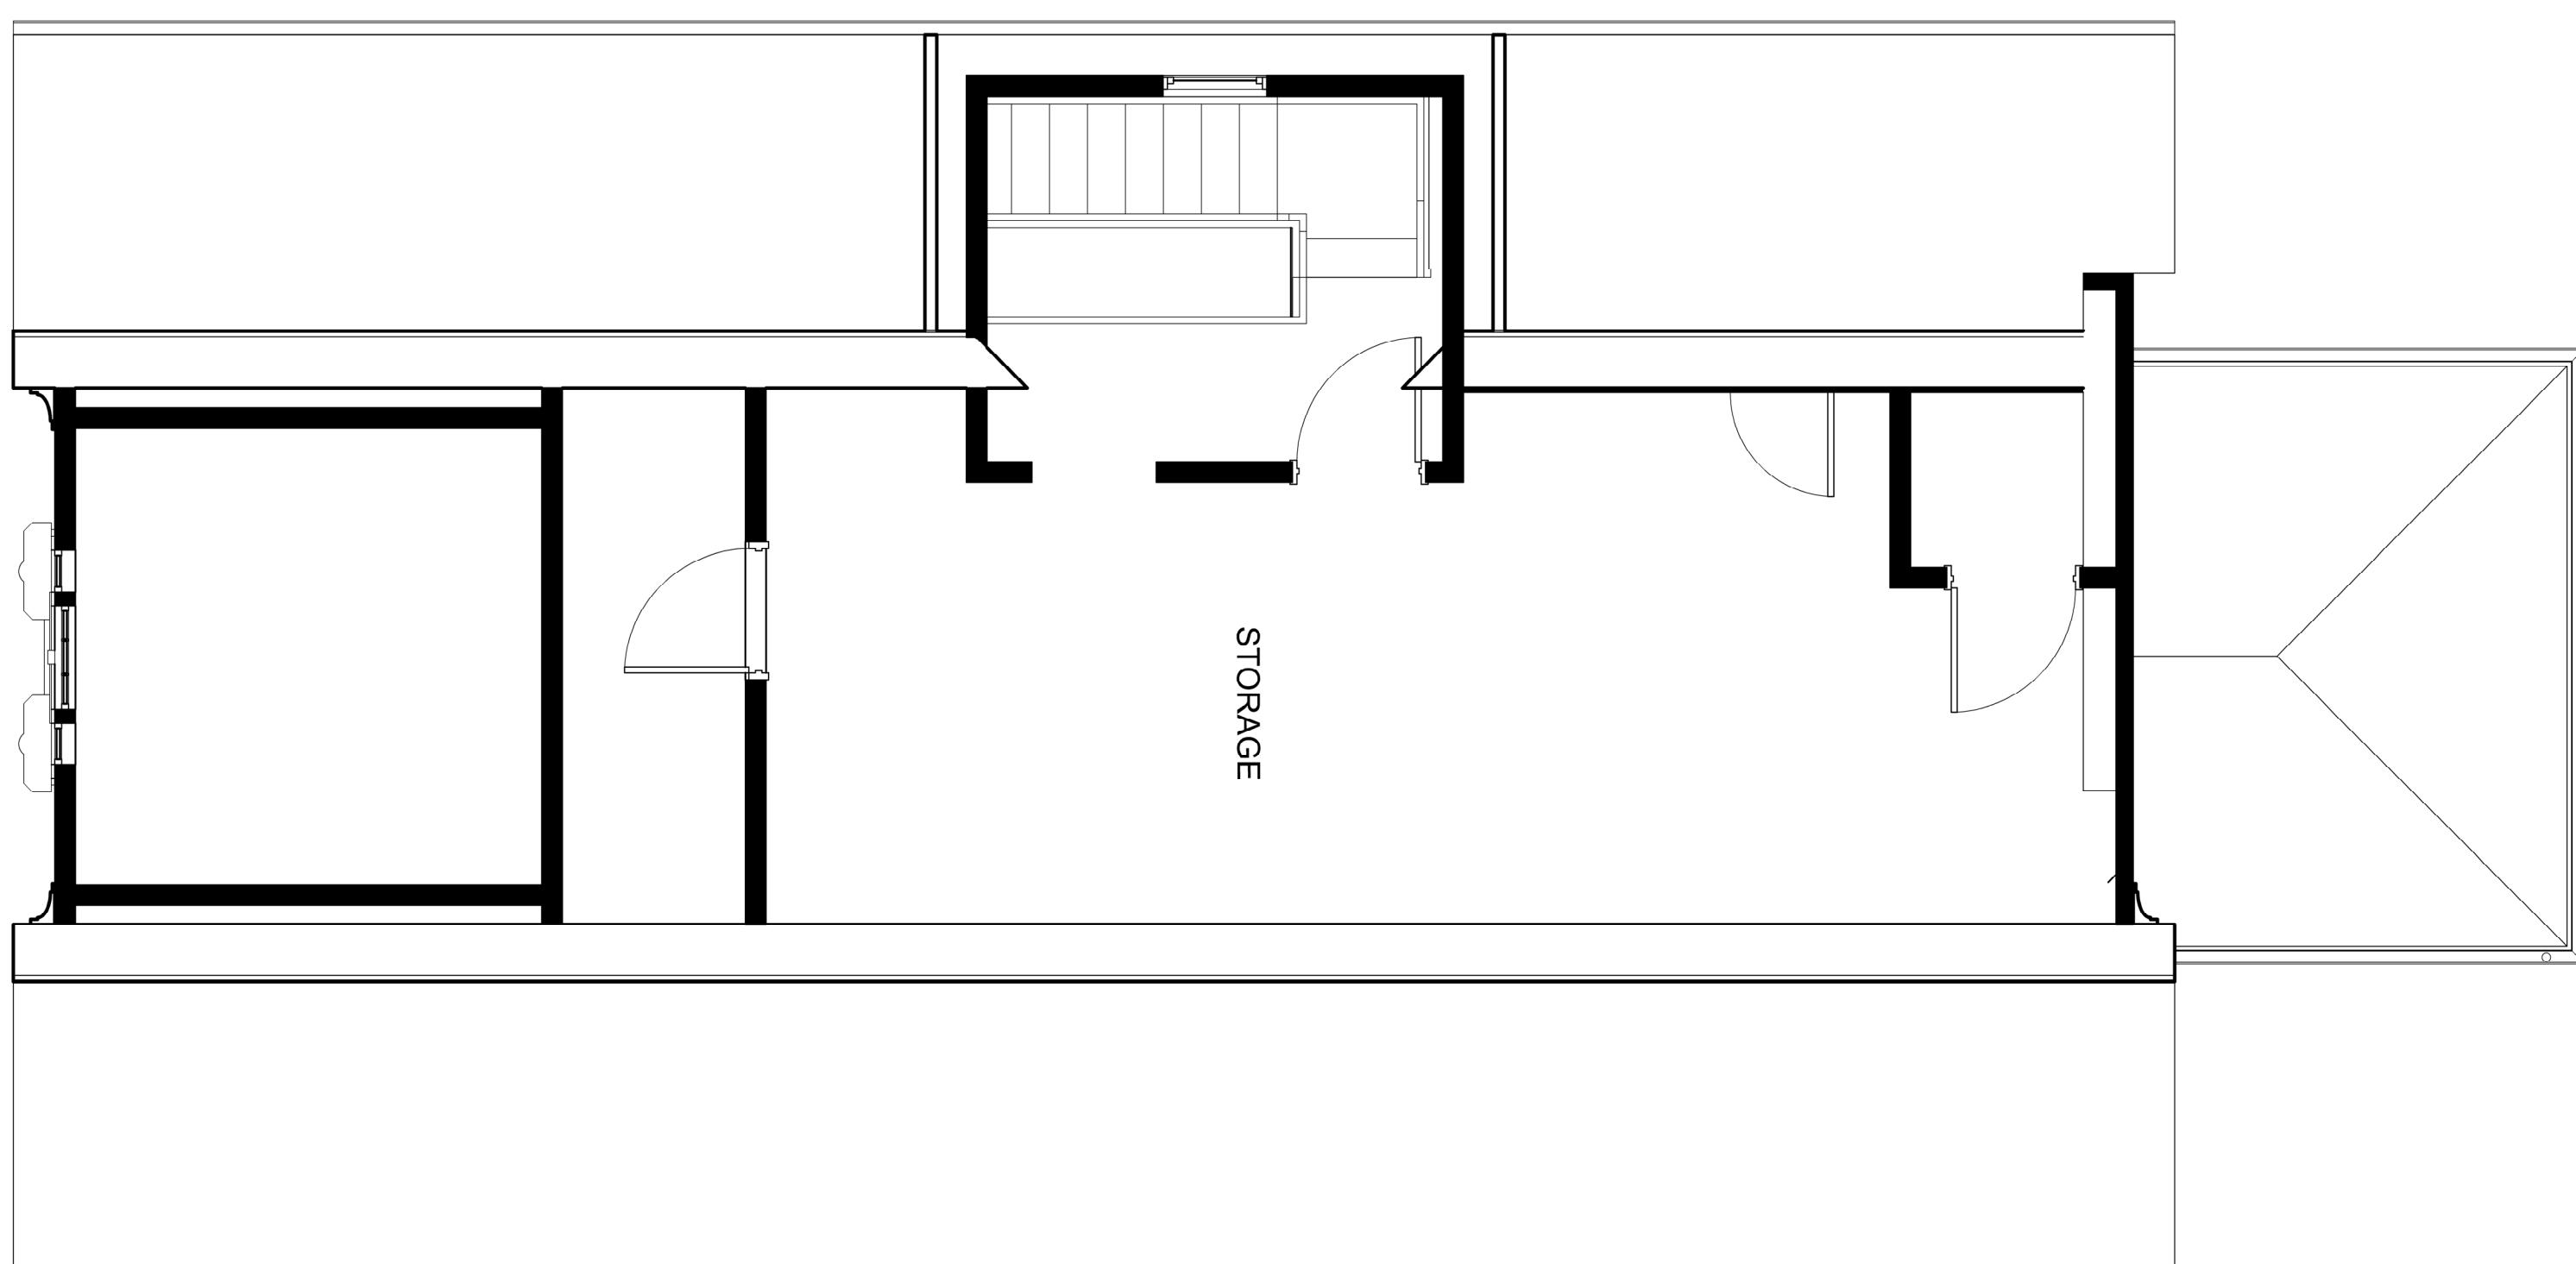

03 ATTIC FLOOR PLAN - TEST FIT OFFICE LAYOUT
SCALE: 1/4" = 1'-0"

OFFICE TEST FIT LAYOUT

THE PINTO COLLABORATIVE

ARCHITECT:
JEREMY SINGER, RA
60 Overlook Road
White Plains, NY. 10605
P- 646.886.0608
e - jeremy.singer@regenesispartners.com

DRAWING NO.
01

DRAWING NUMBER:

REVISION NUMBER	DESCRIPTION	DATE