


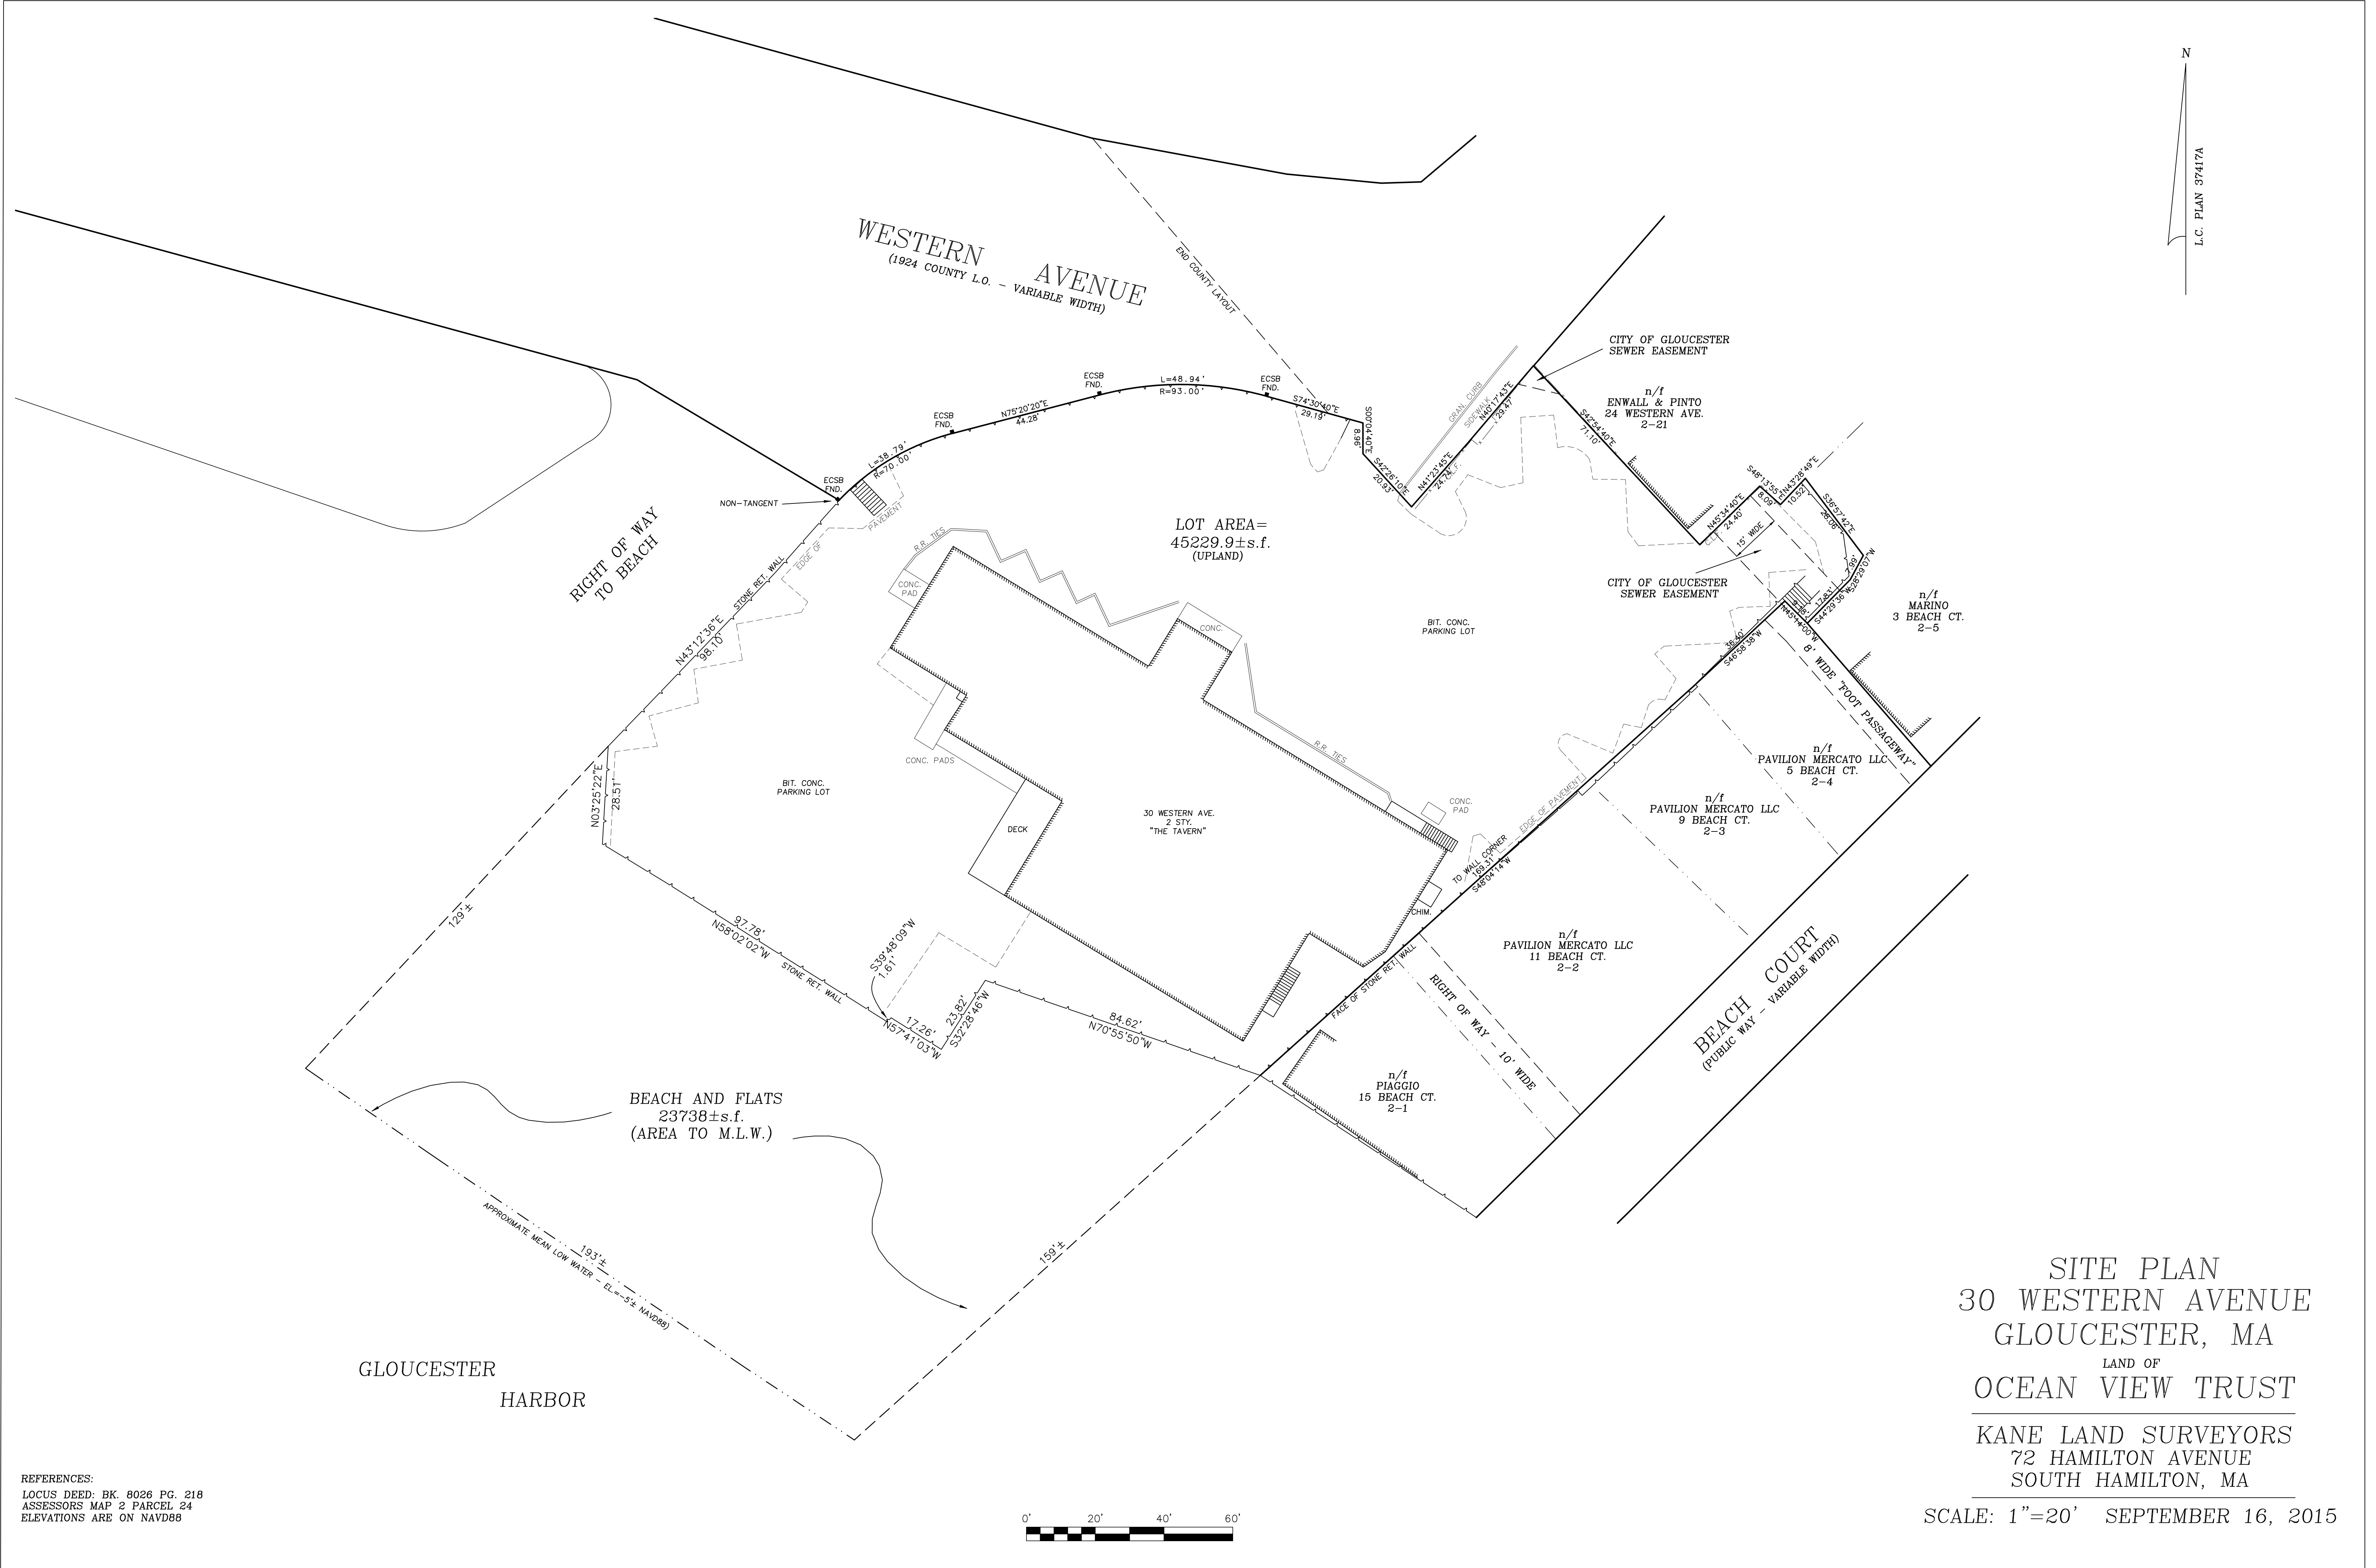

REFERENCES:
LOCUS DEED: BK. 8026 PG. 218
ASSESSORS MAP 2 PARCEL 24
ELEVATIONS ARE ON NAVD88



SITE PLAN
30 WESTERN AVENUE
GLOUCESTER, MA
LAND OF
OCEAN VIEW TRUST
KANE LAND SURVEYORS
72 HAMILTON AVENUE
SOUTH HAMILTON, MA

SCALE: 1"=20' SEPTEMBER 16, 2015