


49


PLAYERS AVE
EDISON
• NJ • 08817

PROMO

AXON - 3D PLAN

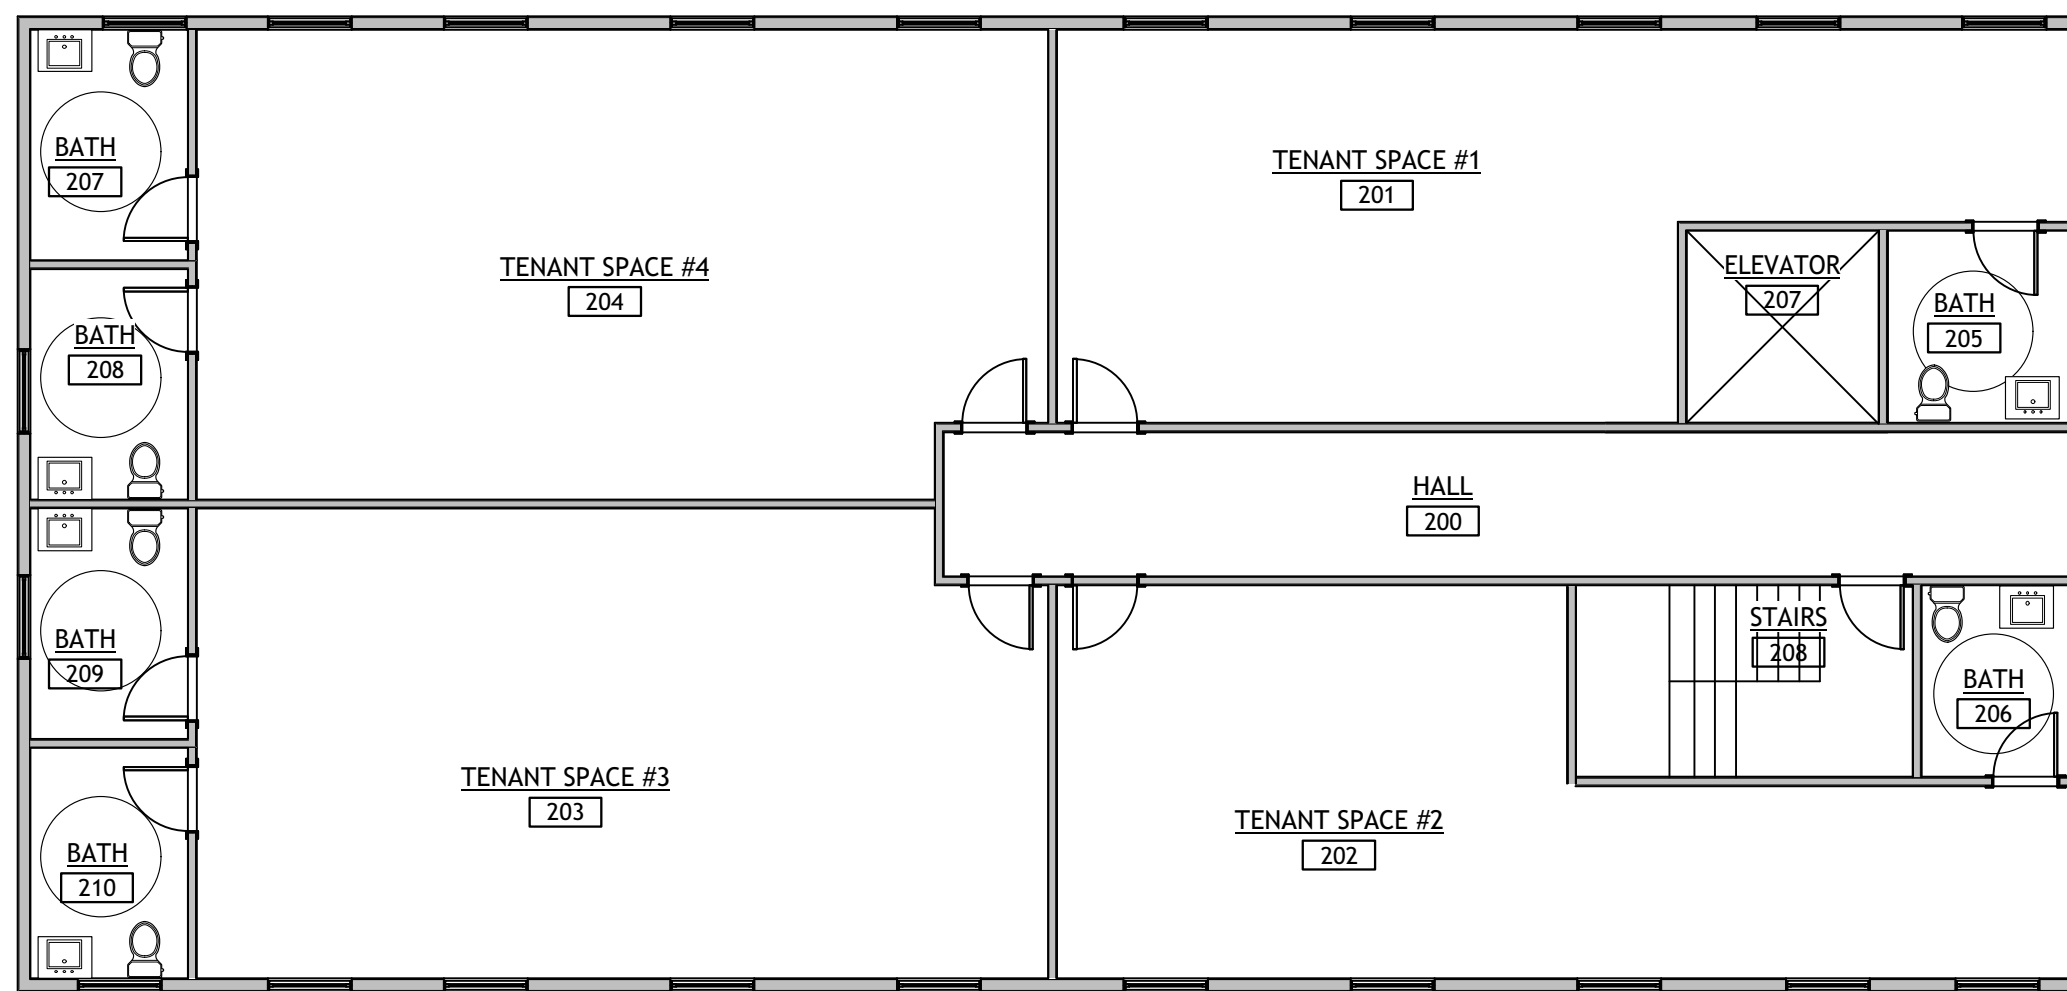

2 FIRST FLOOR PLAN - PROPOSED
 T1.0 Scale: 1/8" = 1'-0"

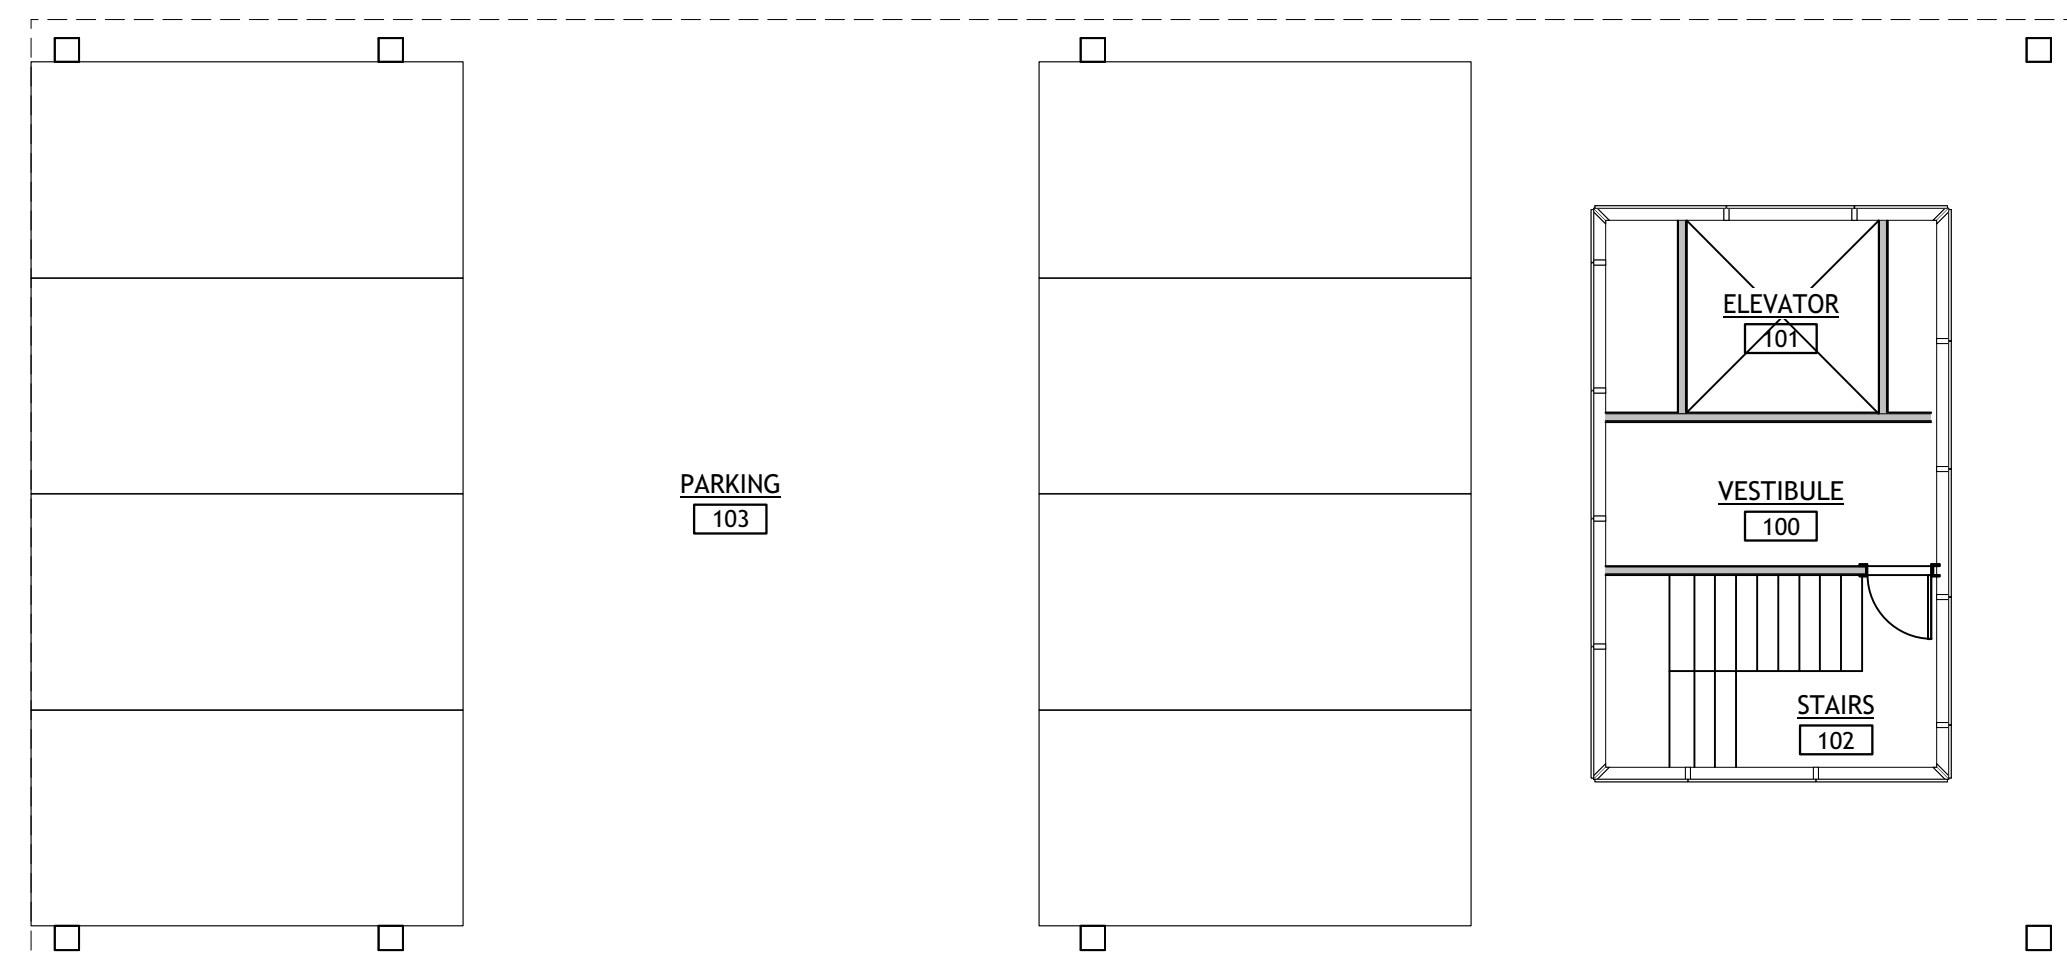

1 GROUND FLOOR PLAN - PROPOSED
 T1.0 Scale: 1/8" = 1'-0"