


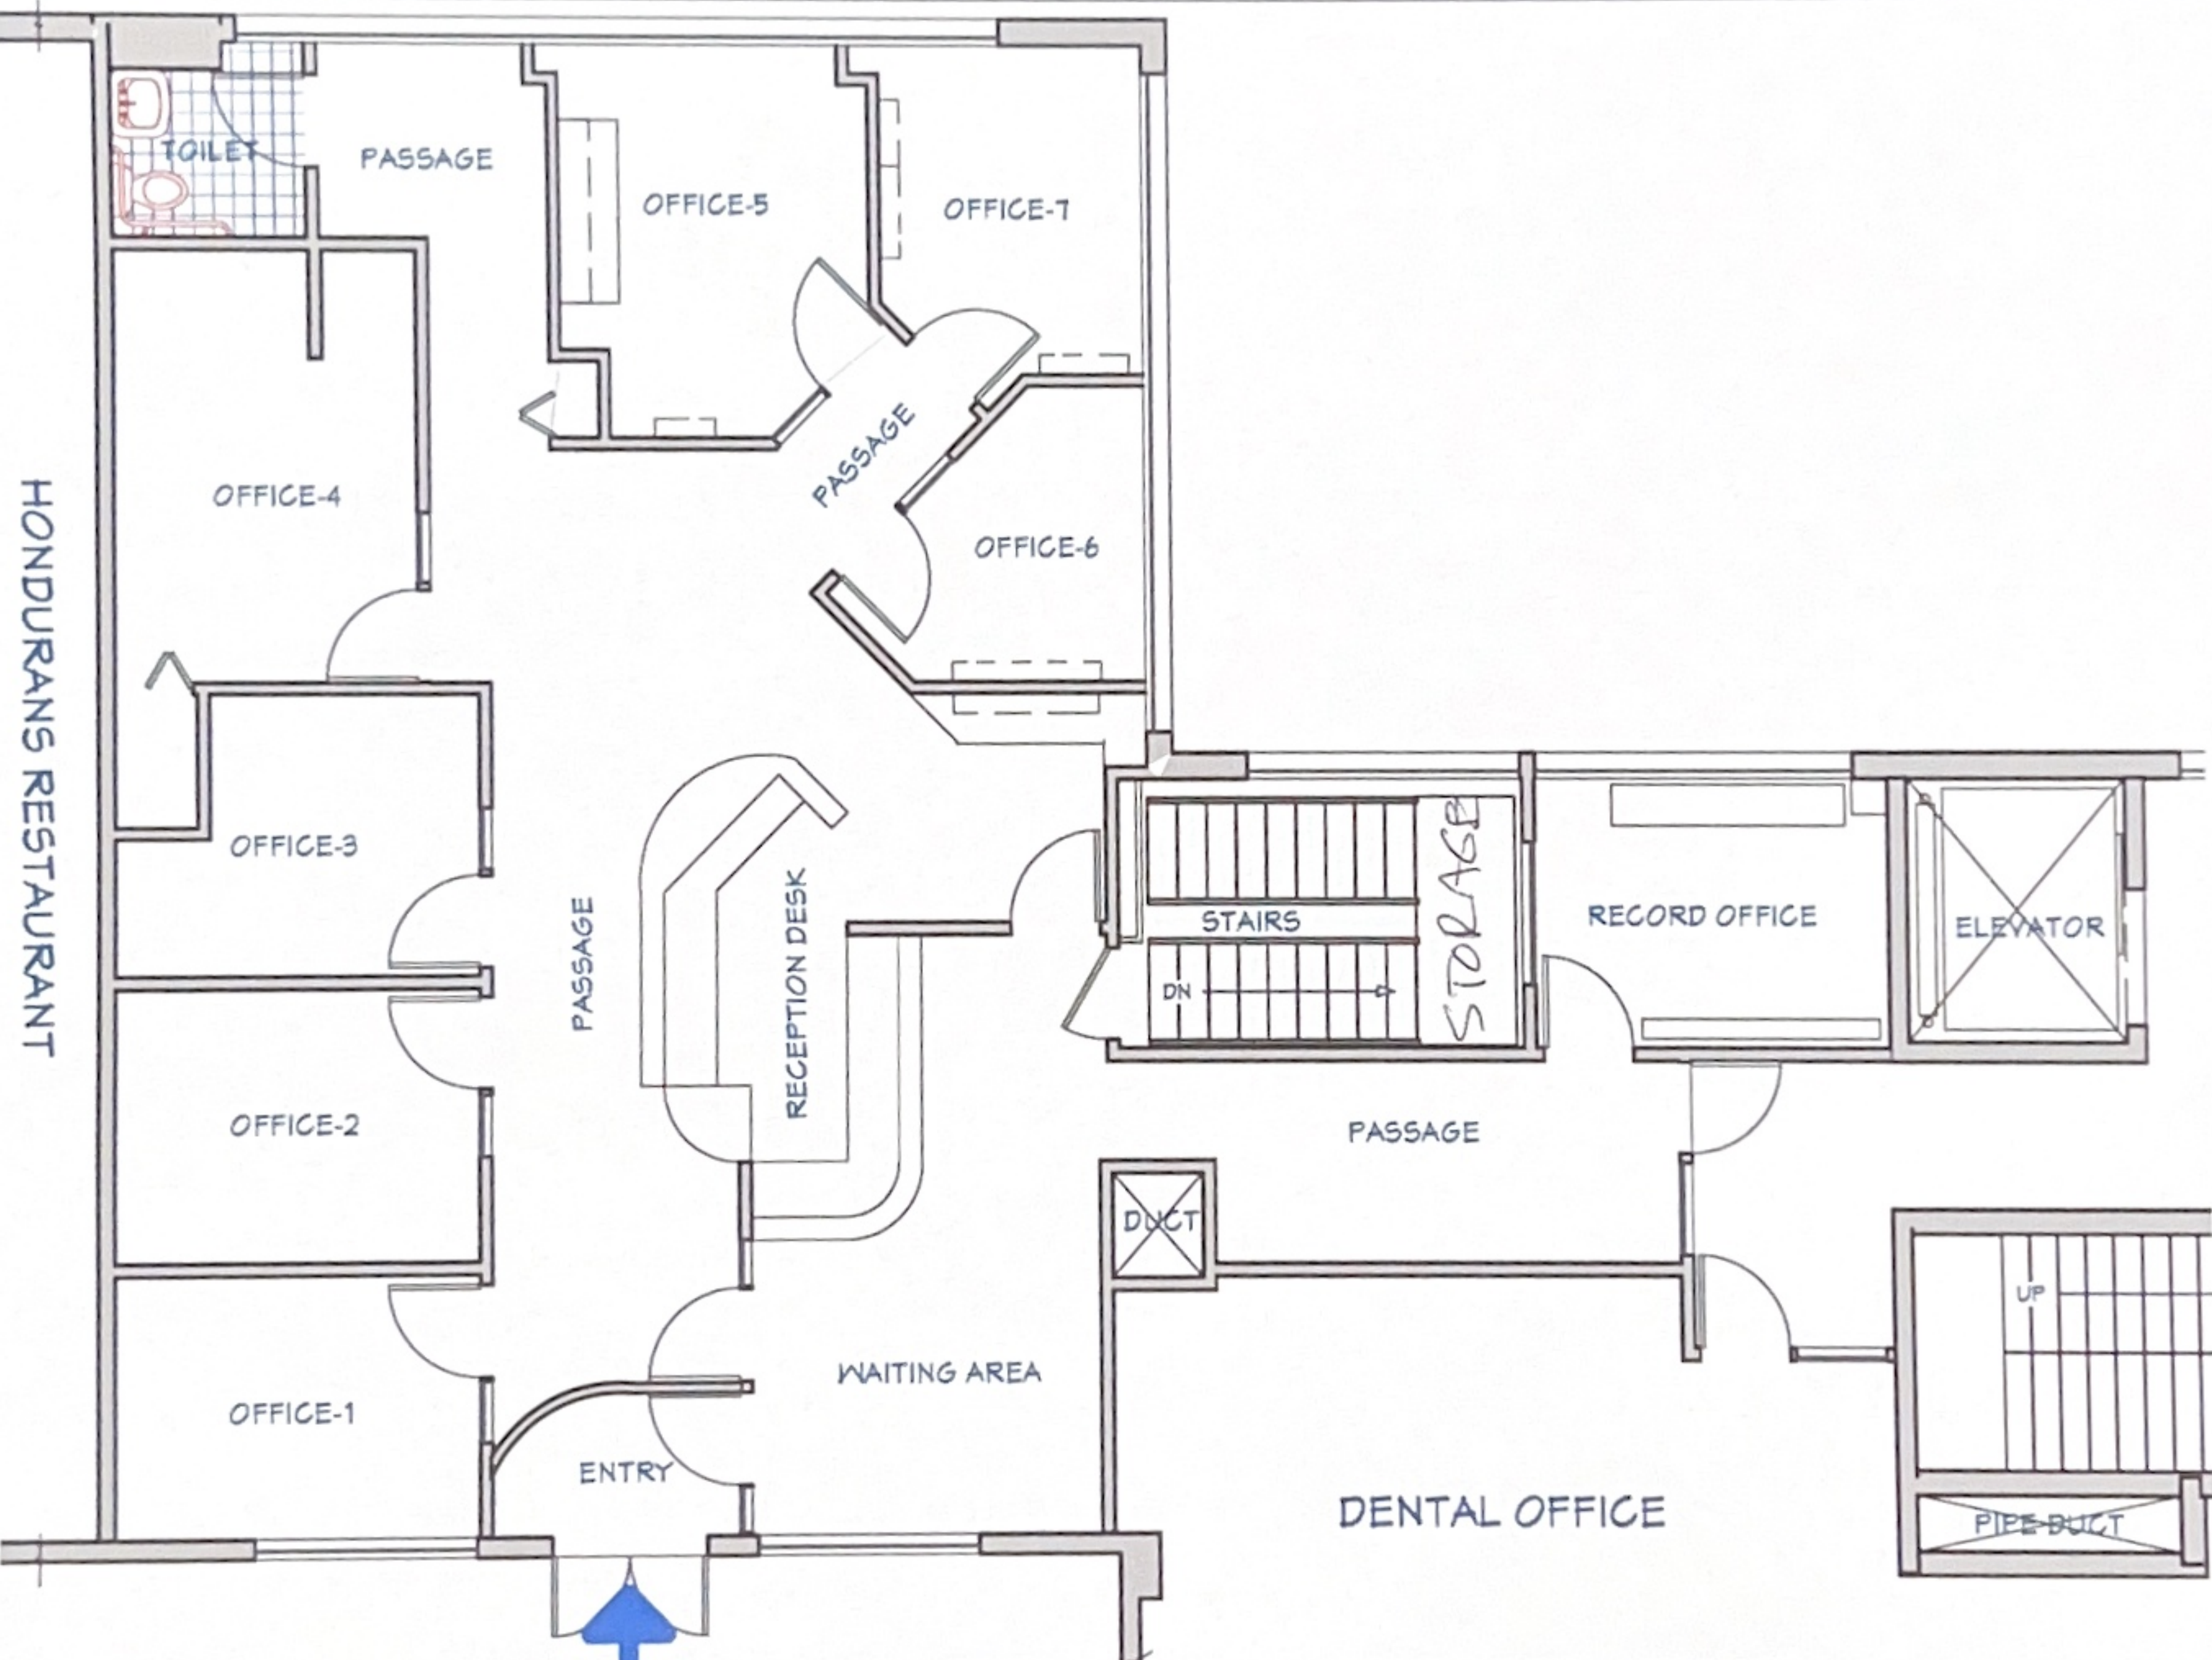

PROJECT: **OFFICE SUITE - B**
 ADDRESS: 811 RUSSEL AVE.,
 GAITHERSBURG, MD, 20879

Owner: [Redacted]
 Russel Plaza, Llc.
 Contacts: [Redacted]

DRAWN BY:
ZULFI BAIG
 Cell: 443-618-5497
 Email: zb123@outlook.com

SHEET TITLE:
FLOOR PLAN SUITE - B



Scale: 1/8"=1'-0"
 Date: 2/15/2025

SHEET#

A-3