


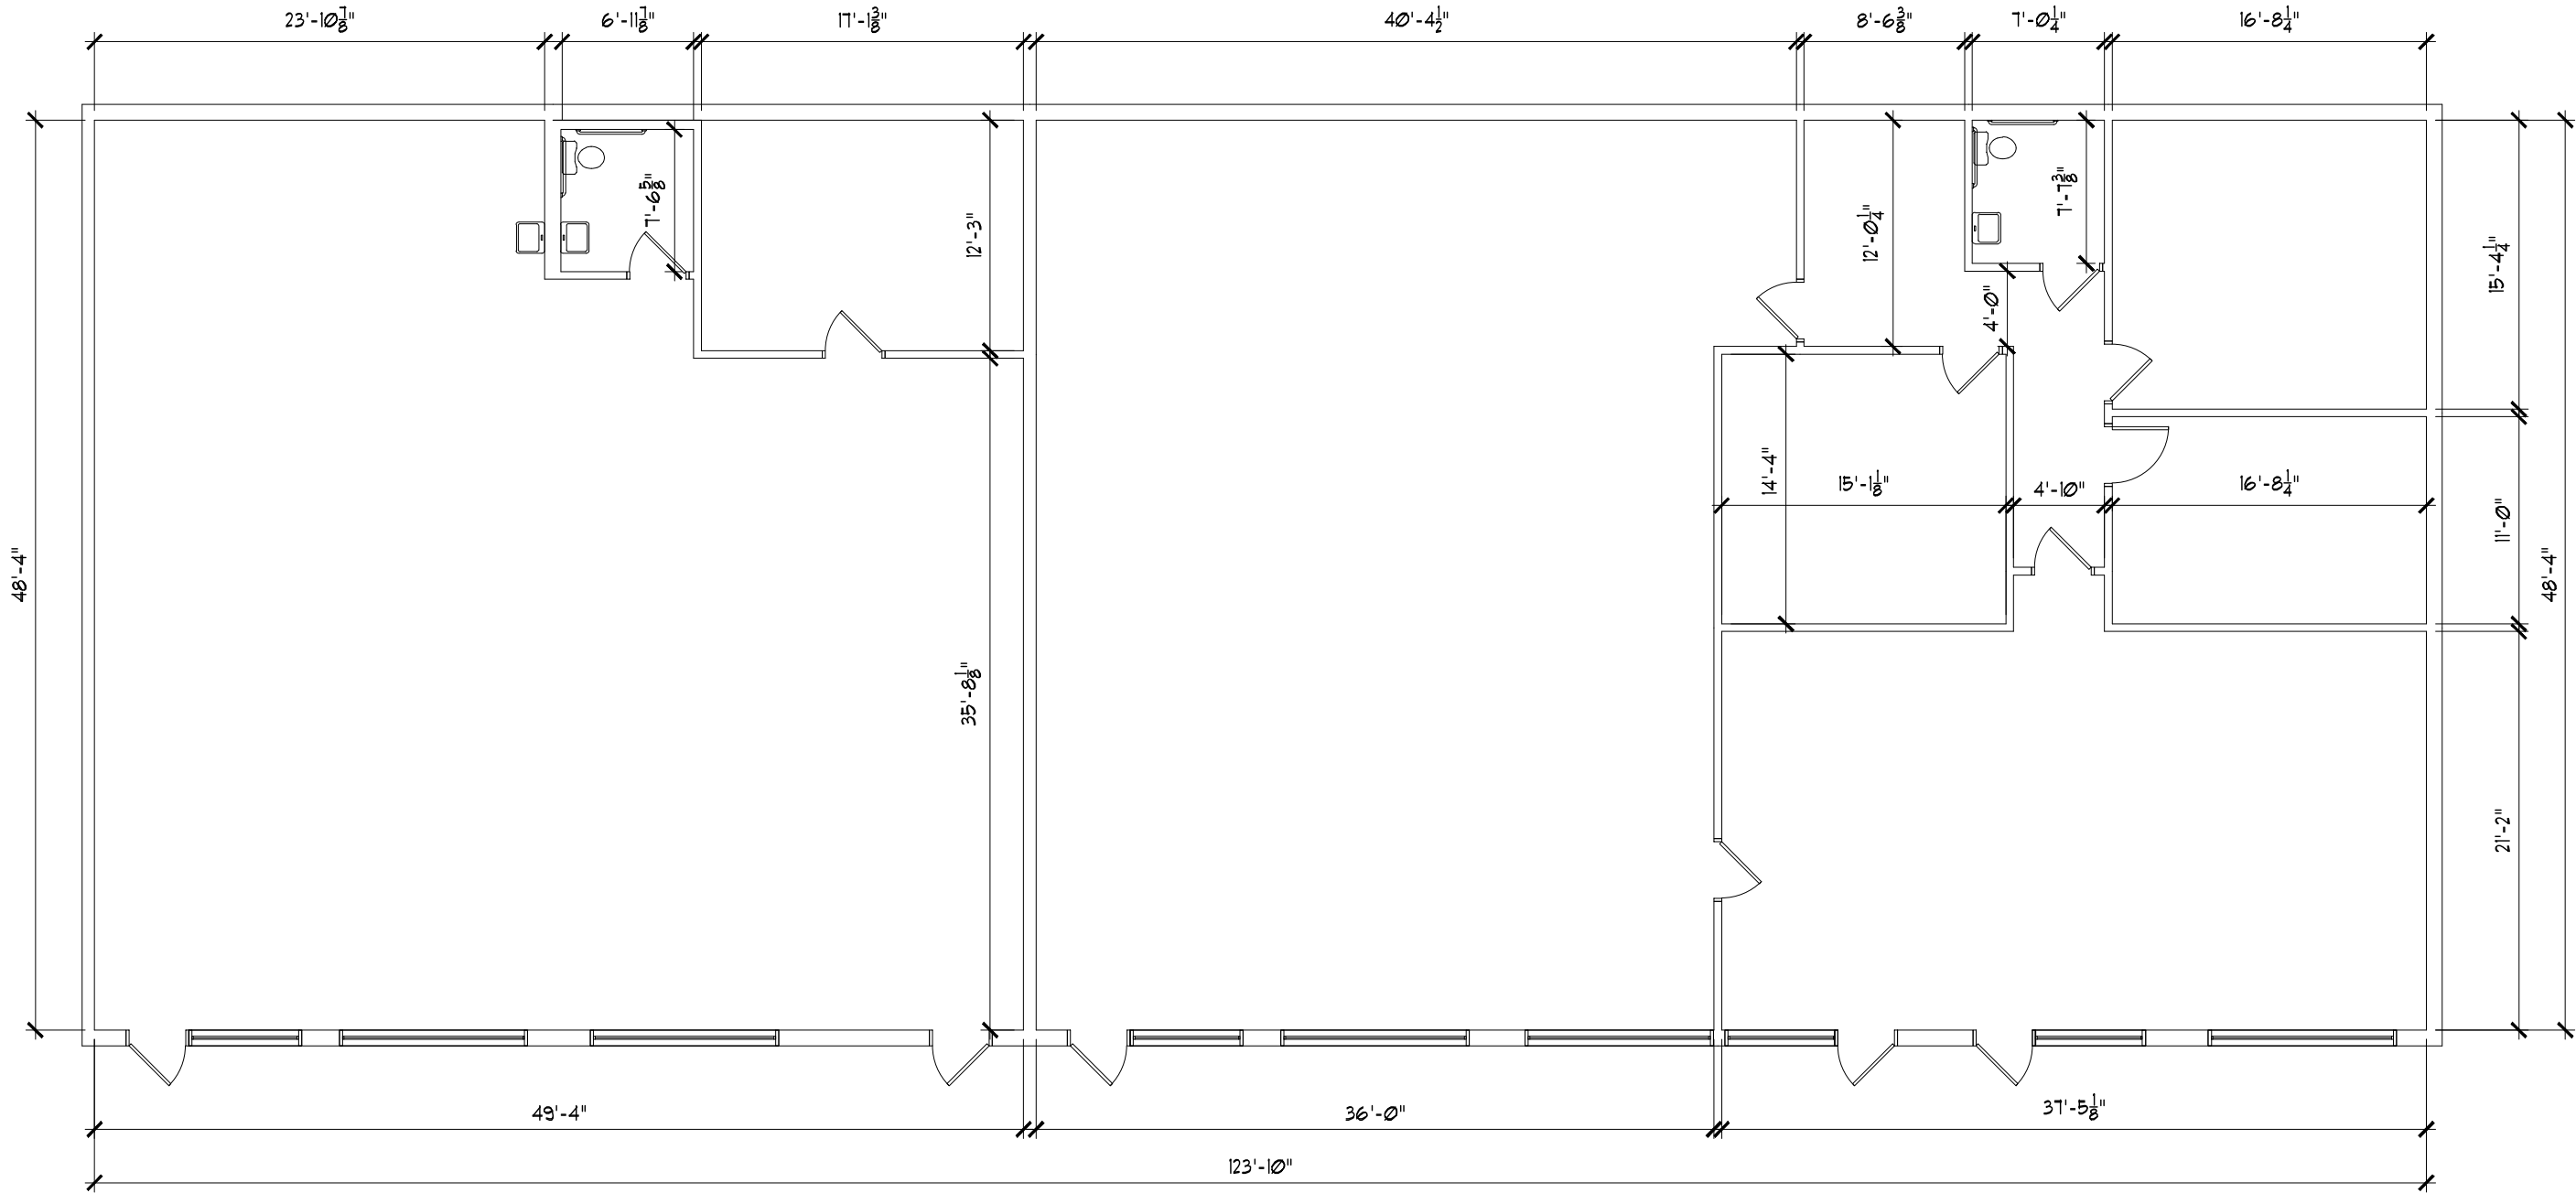

UNIT 100 - 108 FLOOR PLAN
SCALE: N.T.S.

Project work at:

4013 Old Hwy 94 - Unit 100 - 108

4013 Old Hwy 94 - Unit 100 - 108
St. Peters, MO 63376



**CUSTOM
ALTERNATIVES, INC.**
Innovative Construction Concepts
9921 Diehlman Rock Island Industrial Ct.
Olivette, MO 63132

2-12-2025