


Conceptual Space Plan - Retail

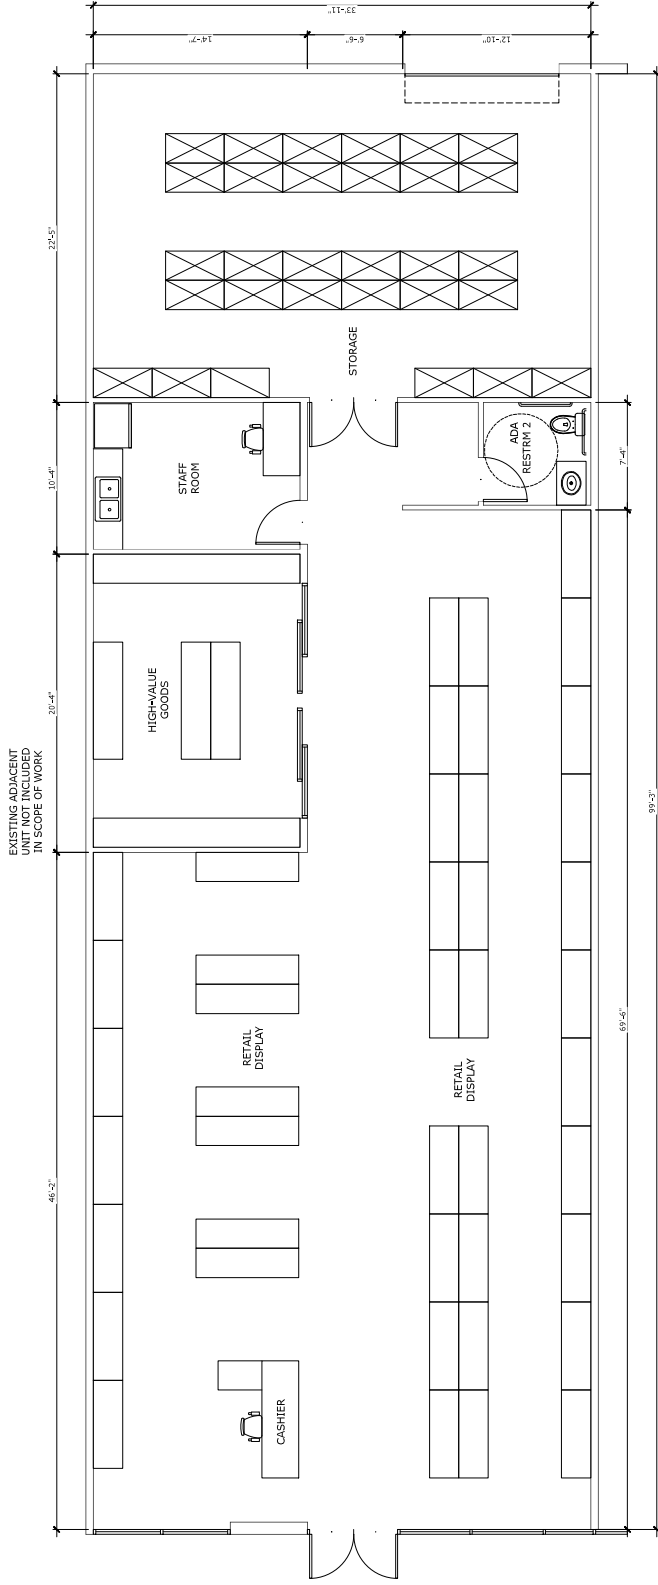

1 PROPOSED FLOOR PLAN
 SC. 1/4" = 1'-0"
 SCALE 10FT 20FT

EXISTING ADJACENT UNIT NOT INCLUDED IN SCOPE OF WORK

Note: This plan is conceptual, not for construction, and field conditions must be verified.

AHJ STAMP APPROVAL

IZAMO DESIGN
 915 W Foothill Blvd,
 Claremont, CA 91711
 t: 626-498-0608
 izamo@izamo-design.com
 www.izamo-design.com

THESE DRAWINGS HAVE BEEN PREPARED BY THE ARCHITECT OR ARCHITECTS AND THE ARCHITECT ASSUMES RESPONSIBILITY FOR THE ACCURACY OF THE INFORMATION CONTAINED HEREIN. THE ARCHITECT DOES NOT WARRANT OR REPRESENT THAT THE INFORMATION CONTAINED HEREIN IS COMPLETE, ACCURATE, OR UP-TO-DATE. 

PROJECT: WEST COVINA, CA 91791
 DRAWN BY: GH
 DATE: 3/24/2026
 SCALE: REF. DWGS.
 SHEET No. A-2

JOB No.
 DRAWN BY GH
 DATE 3/24/2026
 SCALE REF. DWGS.
 SHEET No.