


Revisions

Issues

SAIZAN & WINKLER,
 ARCHITECTS LLC
 79 WEST MAIN STREET
 PRINCETON, NJ 07728
 P 609.854.1400
 F 609.854.1408
 CERTIFICATE OF AUTHORIZATION # AC 228


Project Title
**ALTERATIONS FOR:
 STERN-THOMASSON LLP**
 150 Morris Avenue - Suite 205
 SPRINGFIELD, NEW JERSEY

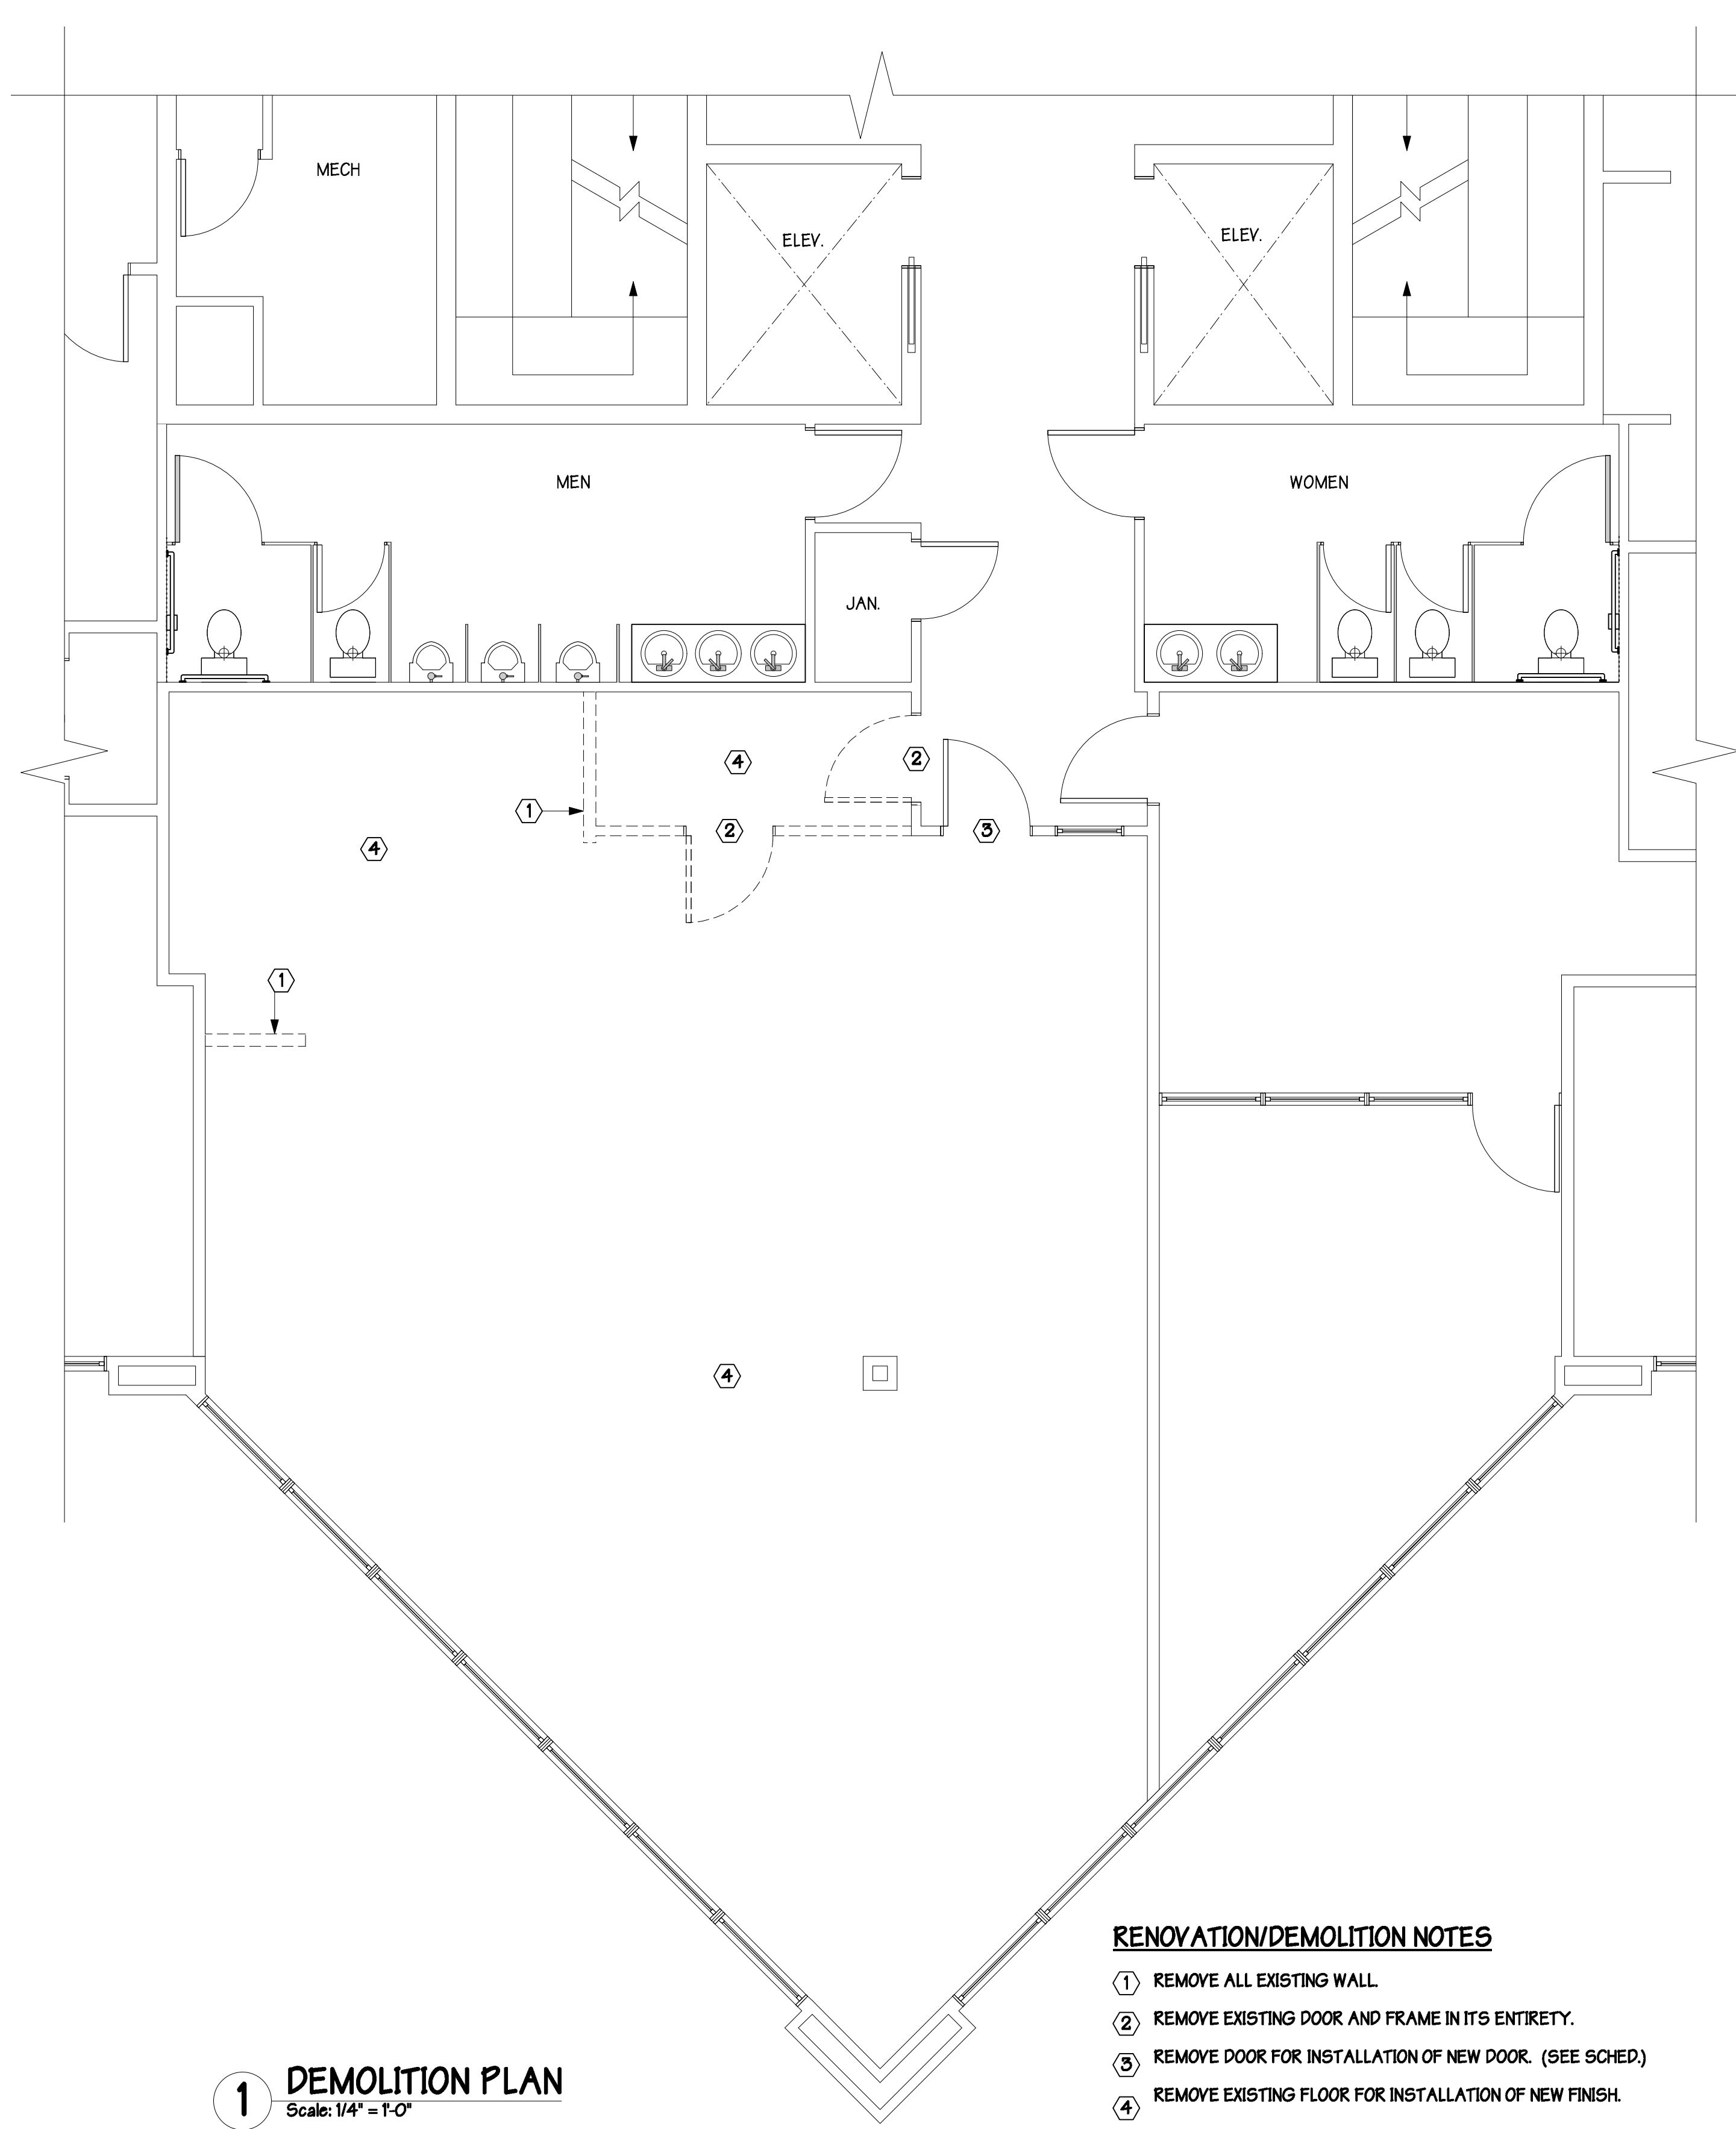

1 DEMOLITION PLAN
 Scale: 1/4" = 1'-0"

RENOVATION/DEMOLITION NOTES

- 1 REMOVE ALL EXISTING WALL
- 2 REMOVE EXISTING DOOR AND FRAME IN ITS ENTIRETY.
- 3 REMOVE DOOR FOR INSTALLATION OF NEW DOOR. (SEE SCHED.)
- 4 REMOVE EXISTING FLOOR FOR INSTALLATION OF NEW FINISH.

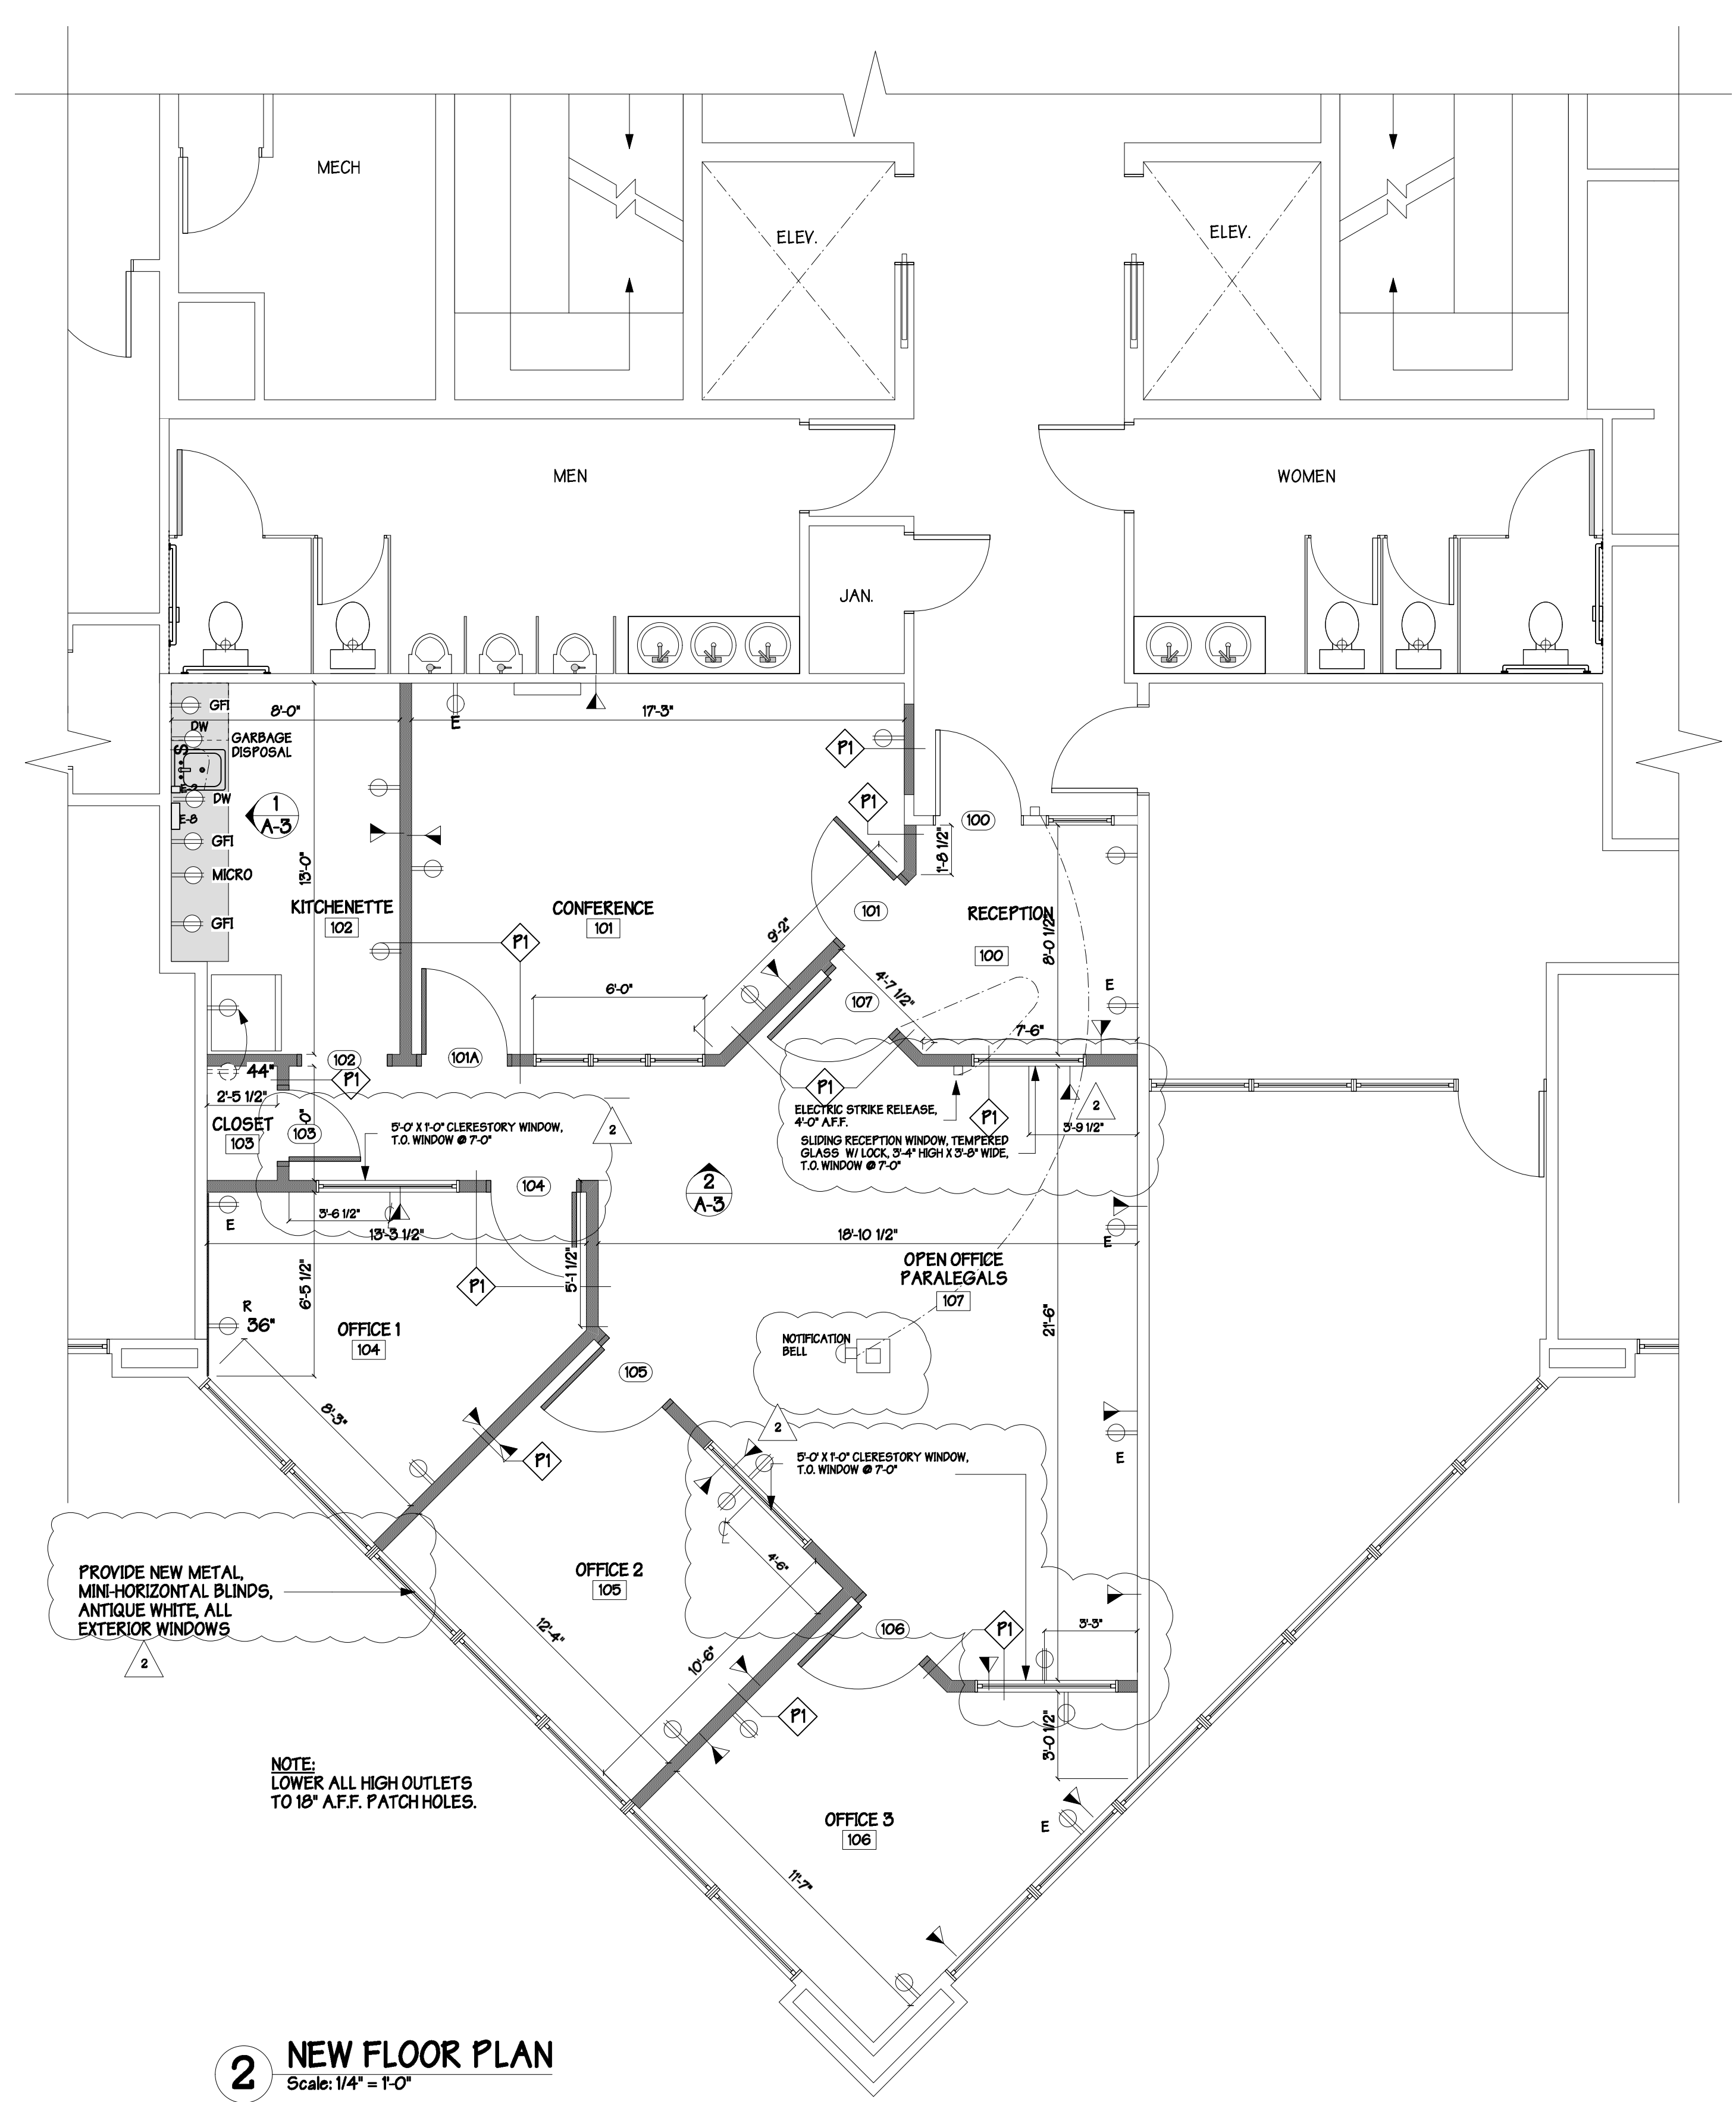

2 NEW FLOOR PLAN
 Scale: 1/4" = 1'-0"

PROVIDE NEW METAL, MINI-HORIZONTAL BLINDS, ANTIQUE WHITE, ALL EXTERIOR WINDOWS

NOTE: LOWER ALL HIGH OUTLETS TO 18" AFF. PATCH HOLES.