


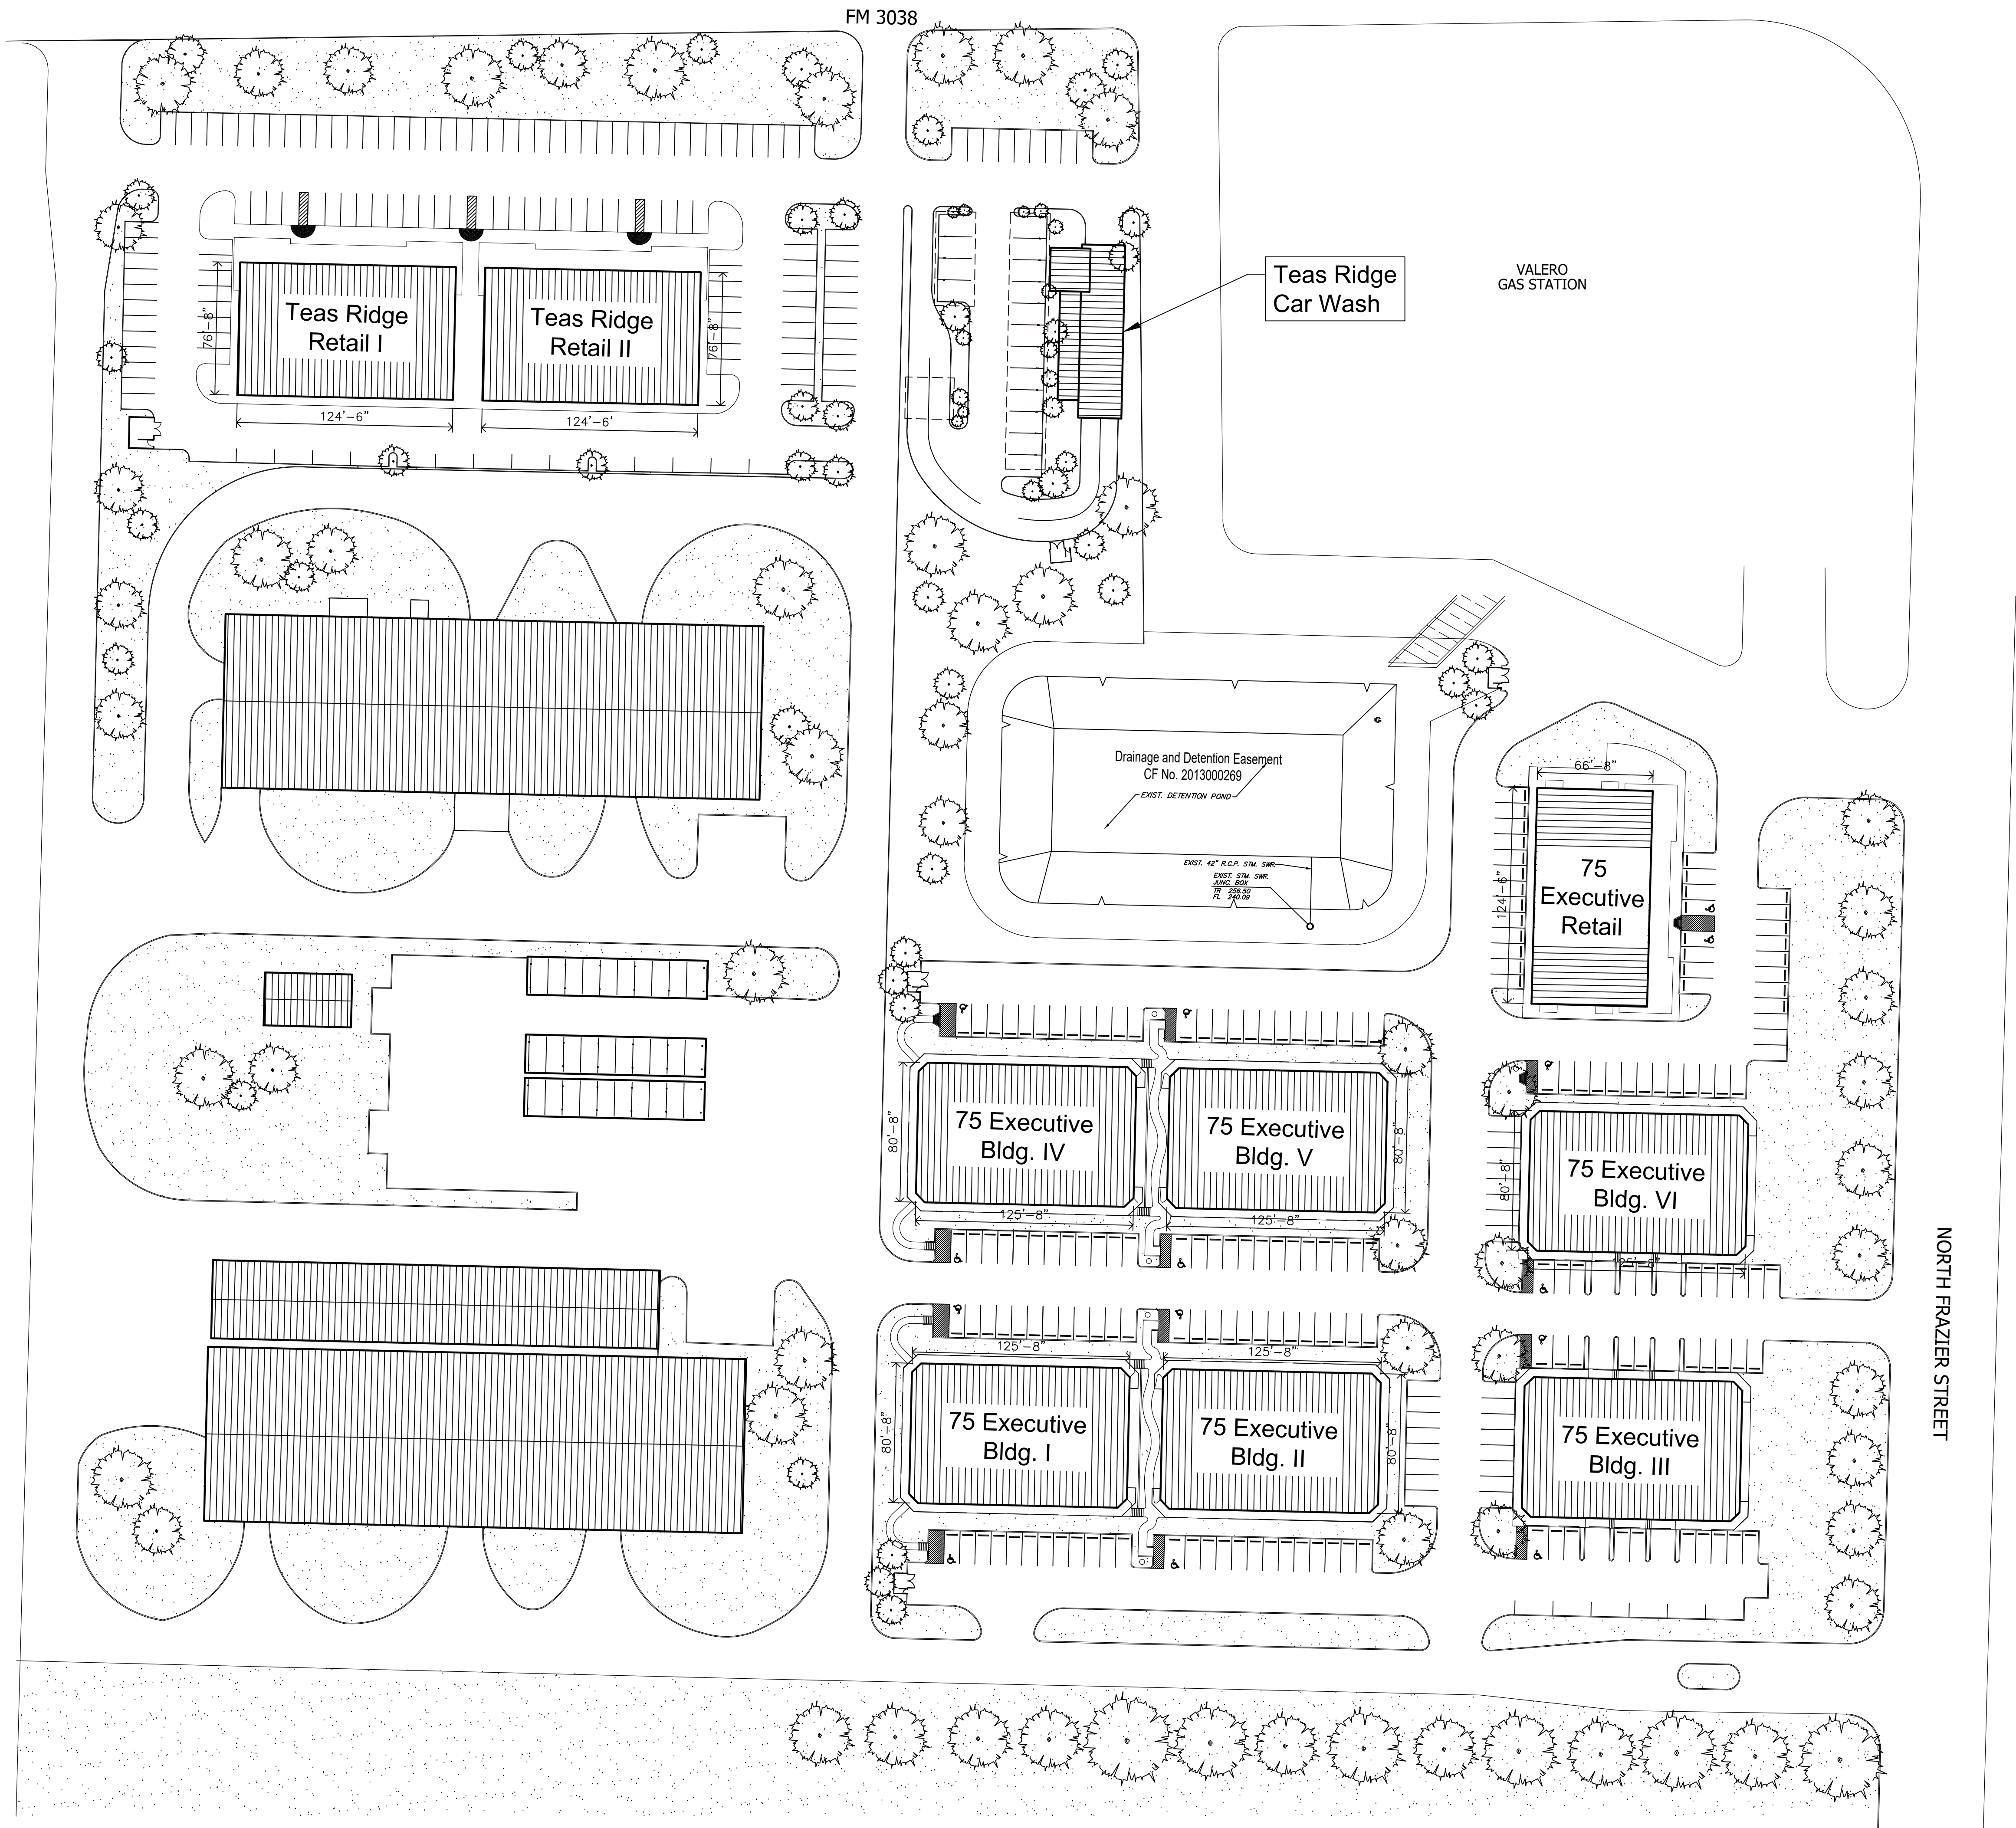

PROJECT BY
**Infinity Texas
Development Inc.**

6700 WOODLANDS PARKWAY
SUITE 230, #475
THE WOODLANDS, TX. 77382
281.296.9199
KANTONIONO@INFINITYTEXAS.COM
DANTONIONO@INFINITYTEXAS.COM

**TEAS RIDGE
BUSINESS PARK**

FM 3083
CONROE, TEXAS 77303

REVISIONS		
NO.	ISSUE	DATE

DRAWN:

DRAWING TITLE:

GENERAL
SITE PLAN

SCALE: DATE:
1/16" = 1'-0" 08/08/2018

SHEET #:

A-1.0

PROJECT NUMBER:

