


587 CC units
29 NCC Attached units

877 Total Units
SPRINGFIELD SELF-STORAGE
815 N 11th ST, SPRINGFIELD, IL

261 NCC Drive-up units

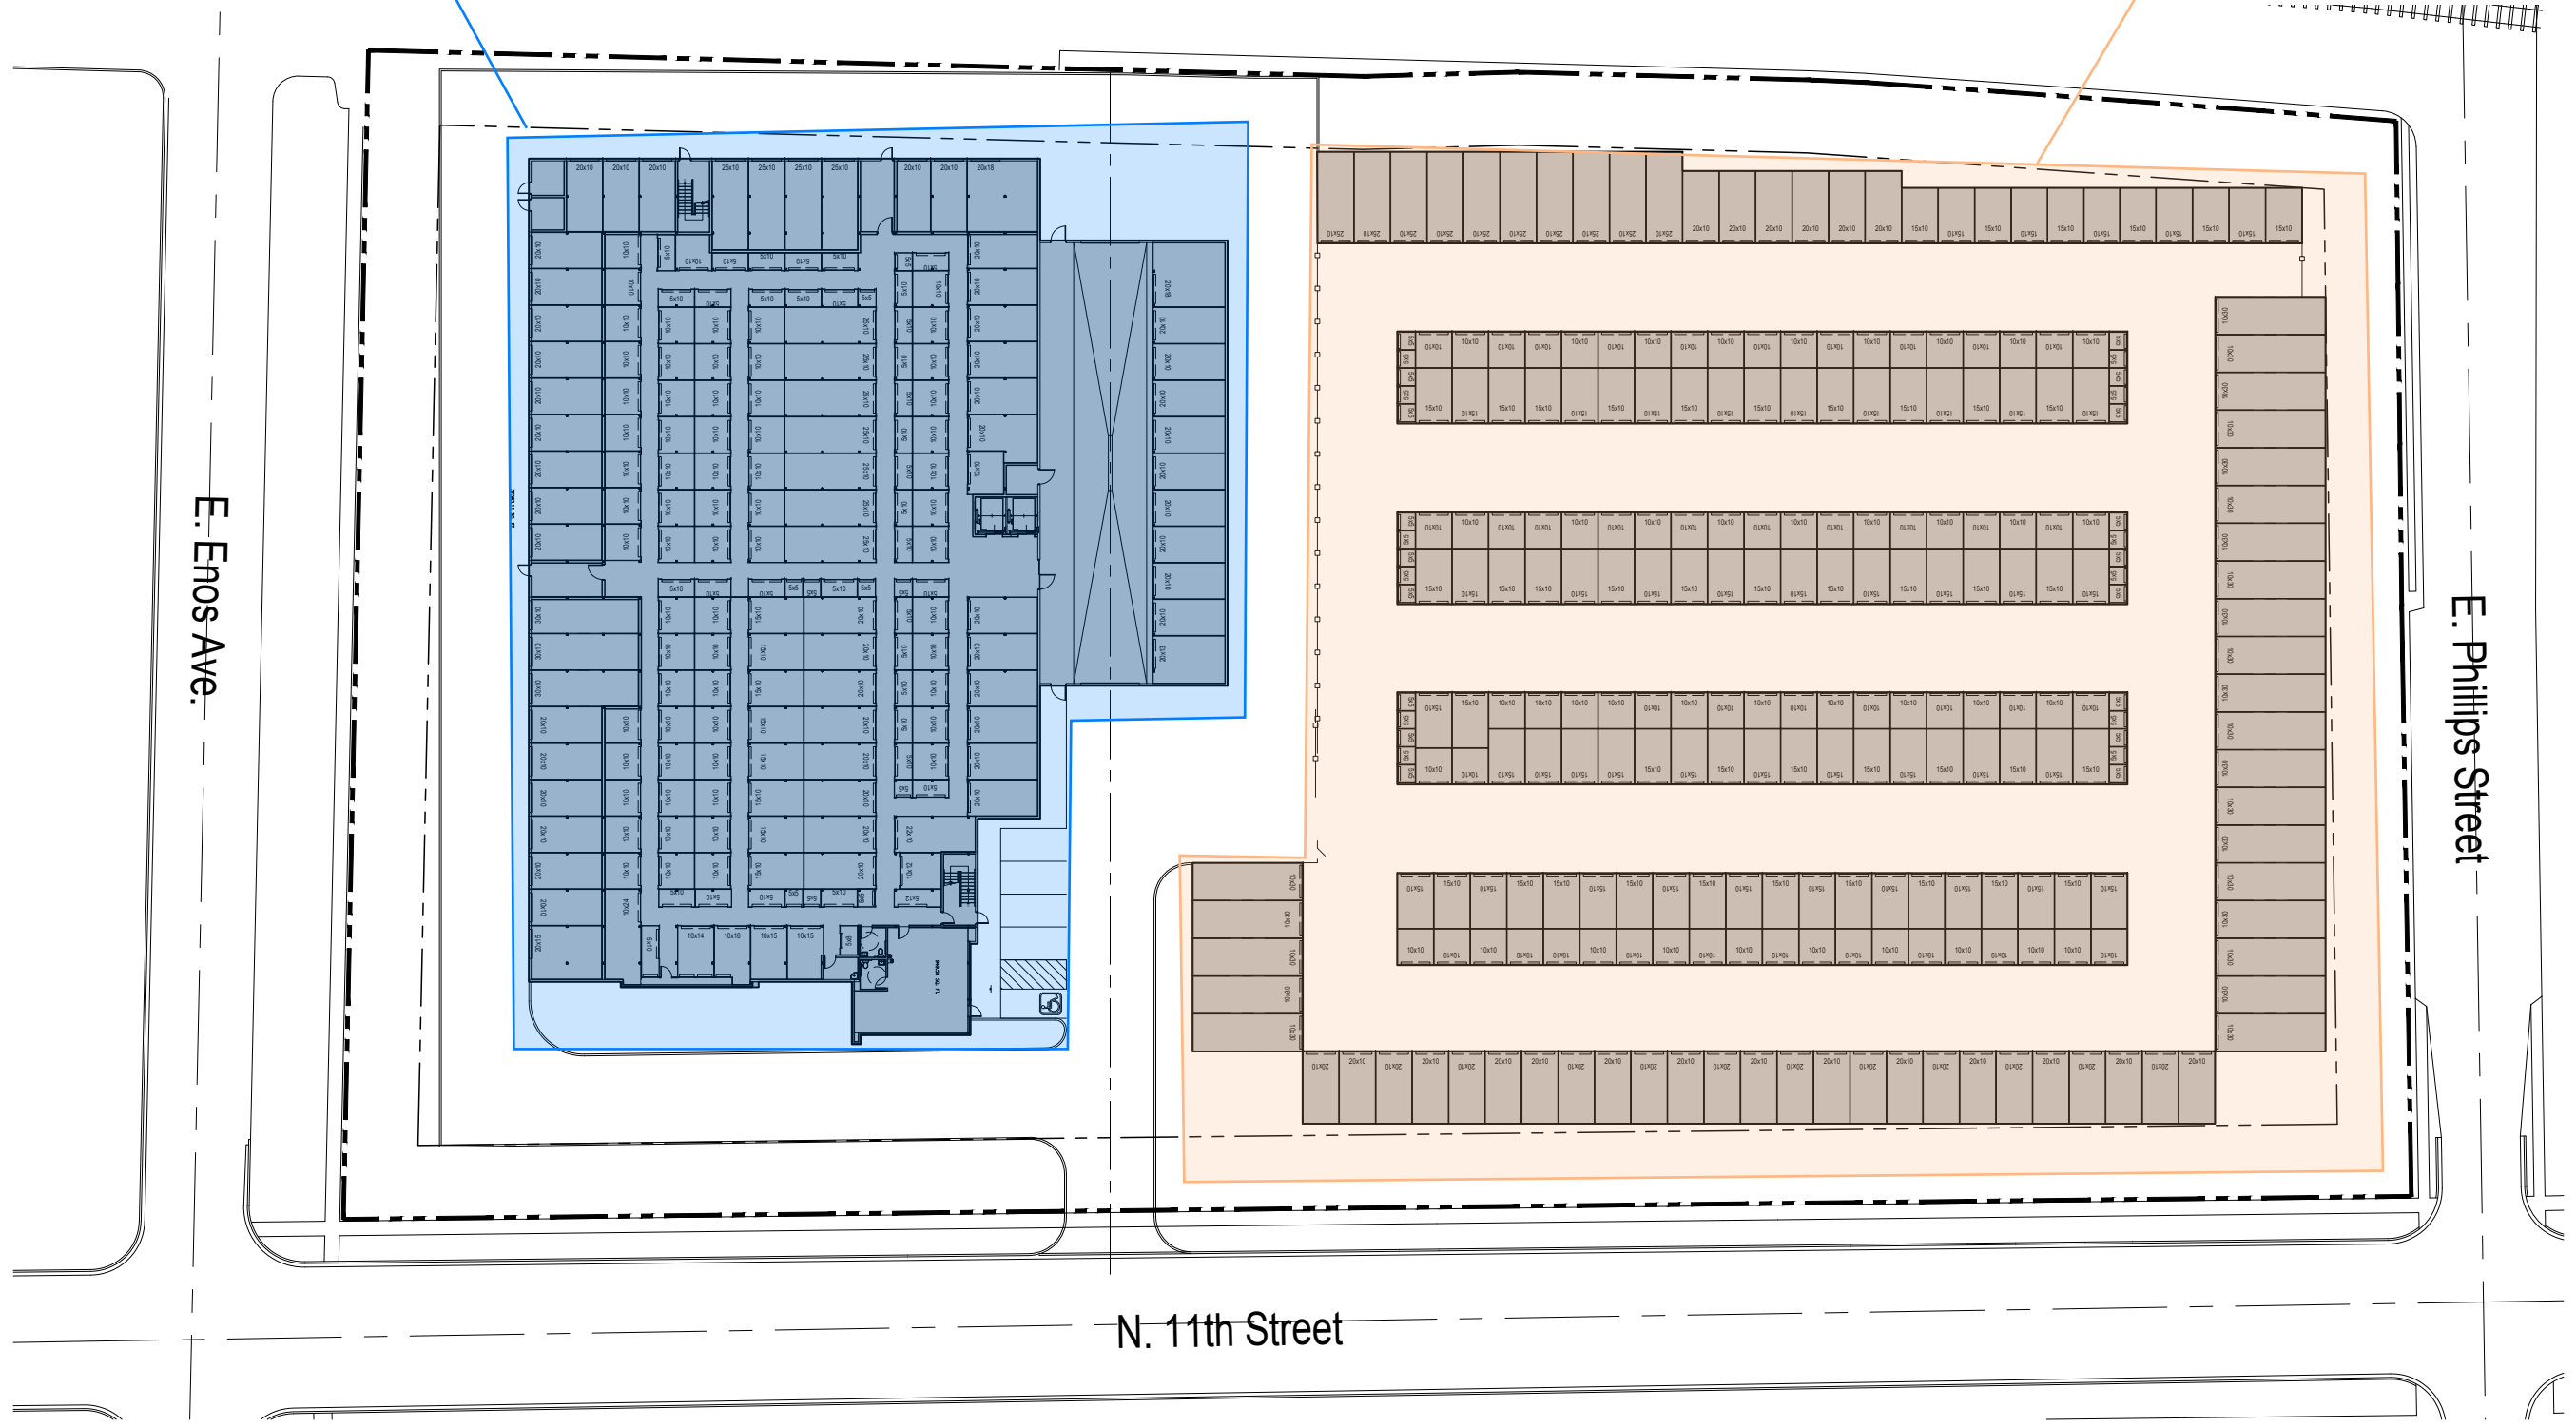


PRELIMINARY SCHEMATIC DESIGN.
COPYRIGHT 2022 GLEASON ARCHITECTS, P.C.
DATE: 4/5/2023
JOB NUMBER: 22-049



GLEASON ARCHITECTS, P.C.

769 Heartland Drive, Unit A Sugar Grove, Illinois
Phone: 630-466-8740 Fax: 630-466-8760

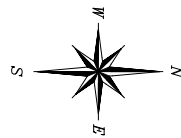

OVERALL SITE PLAN

SCALE: 1"=100'

/Volumes/SERVER-HOME/J-drive/Dwgs/Projects/Commercial/22-049 Springfield Self-Storage/Site/01-sxarn.dwg