


Available: 5,430 SF

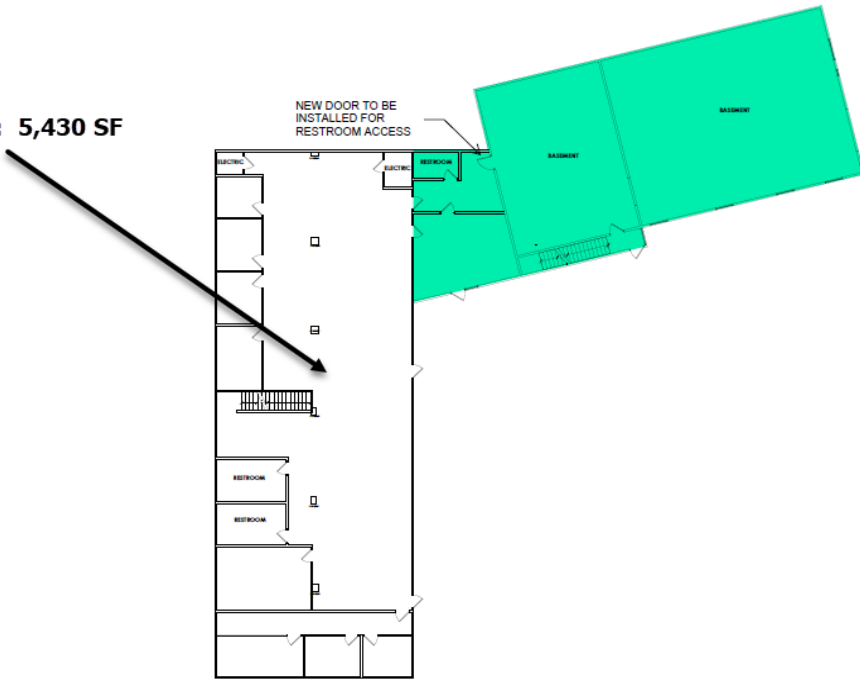

CHARLESTON, WV - FLOOR 1

SCALE: NTS

- 1. PROPOSED INFORMATION IS FOR CONCEPTUAL PURPOSES ONLY.
- 2. CEW IS NOT A LICENSED ARCHITECTURAL FIRM. ALL DESIGN MANAGEMENT WORK MUST BE SUBMITTED TO A CLIENT'S LICENSED ARCHITECT FOR REVIEW AND APPROVAL PRIOR TO CONSTRUCTION.
- 3. FLOOR PLAN NOT BASED ON SURVEY DRAWING, DIMENSIONS AND EXISTING SITE CONDITIONS TO BE VERIFIED IN FIELD.

GAINWELL TECHNOLOGIES

TOTAL SQUARE FEET: 13,518
CONCEPTUAL TEST FIT

REVISION / APPROVAL	DESCRIPTION

OFFICE ID:
USWVCH01A

FLOOR PLAN

DRAWN BY:
S. HOWARD

DATE:
10/14/2022

SHEET #

1 of 2