


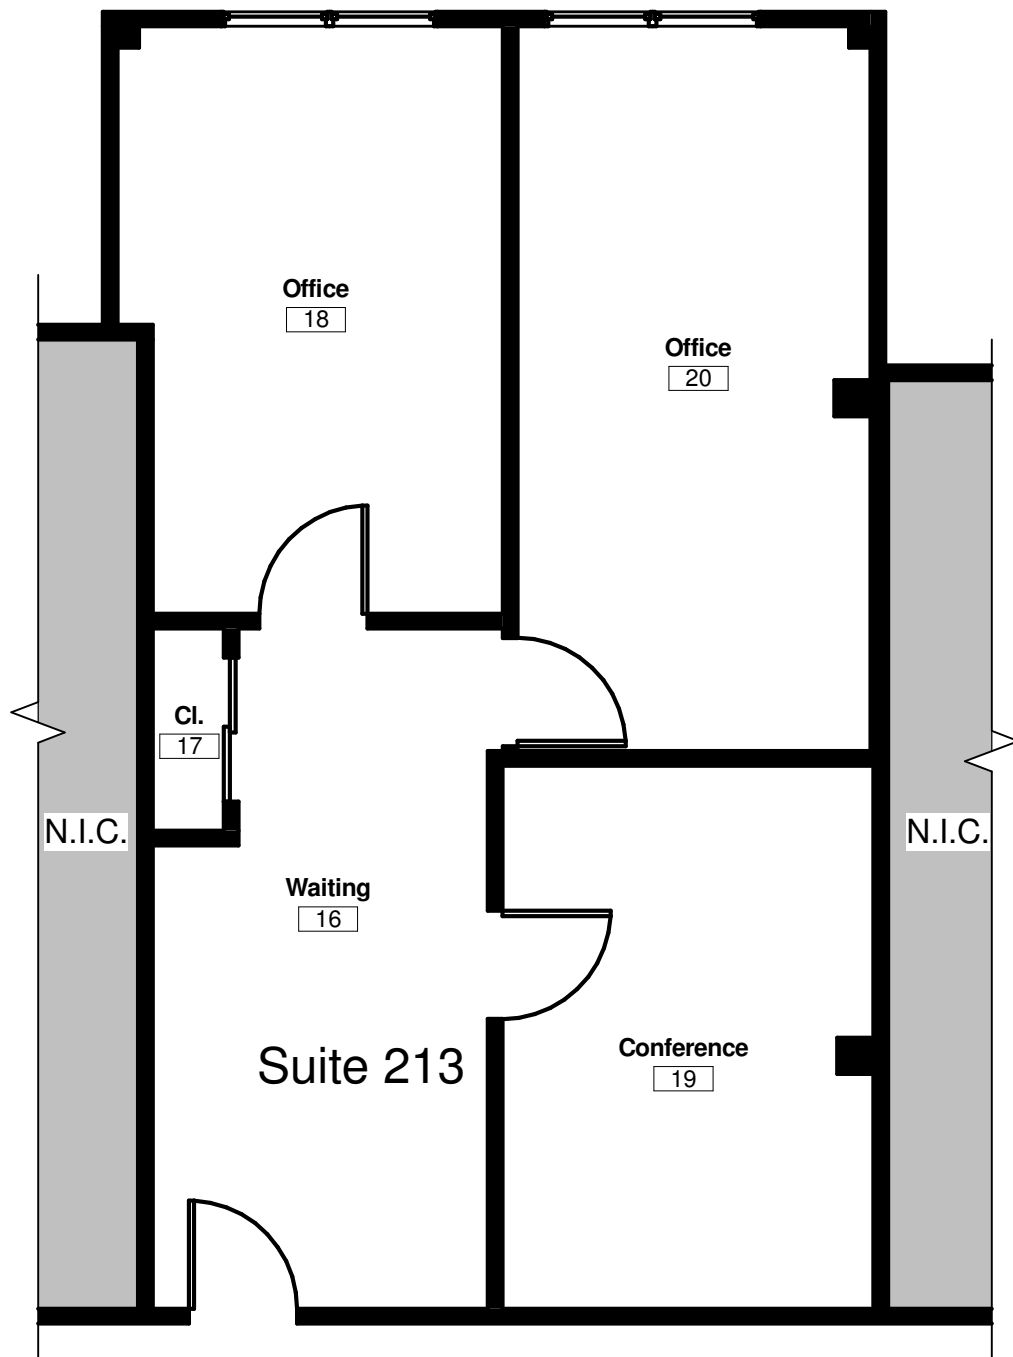

1 Partial Existing Second Floor Plan - 825 RSF
3/16" = 1'-0"

sta

SILVERMAN TRYKOWSKI ASSOCIATES, INC.

617.426.1501
21 Drydock Avenue
7th Floor West
Boston, MA 02210
fx: 617.426.5491
www.sta-design.com

Mill Village Boston
Post Rd., Sudbury,
MA

Suite 213

Project Number	2010.165
Date	12/10/10
Drawn by	SB
Checked by	TT

A-02.2

Scale 3/16" = 1'-0"

12/10/2010 1:48:48 PM