


SCALE:	1" = 40'
DWG. NO.:	BSL-102
JOB NO.:	20030
DATE:	9-1-00
DSGN.:	B. ESCHER
DWG. BY.:	T. PARKER
CHK.:	G. CLEMENS
APP'D.:	G. CLEMENS

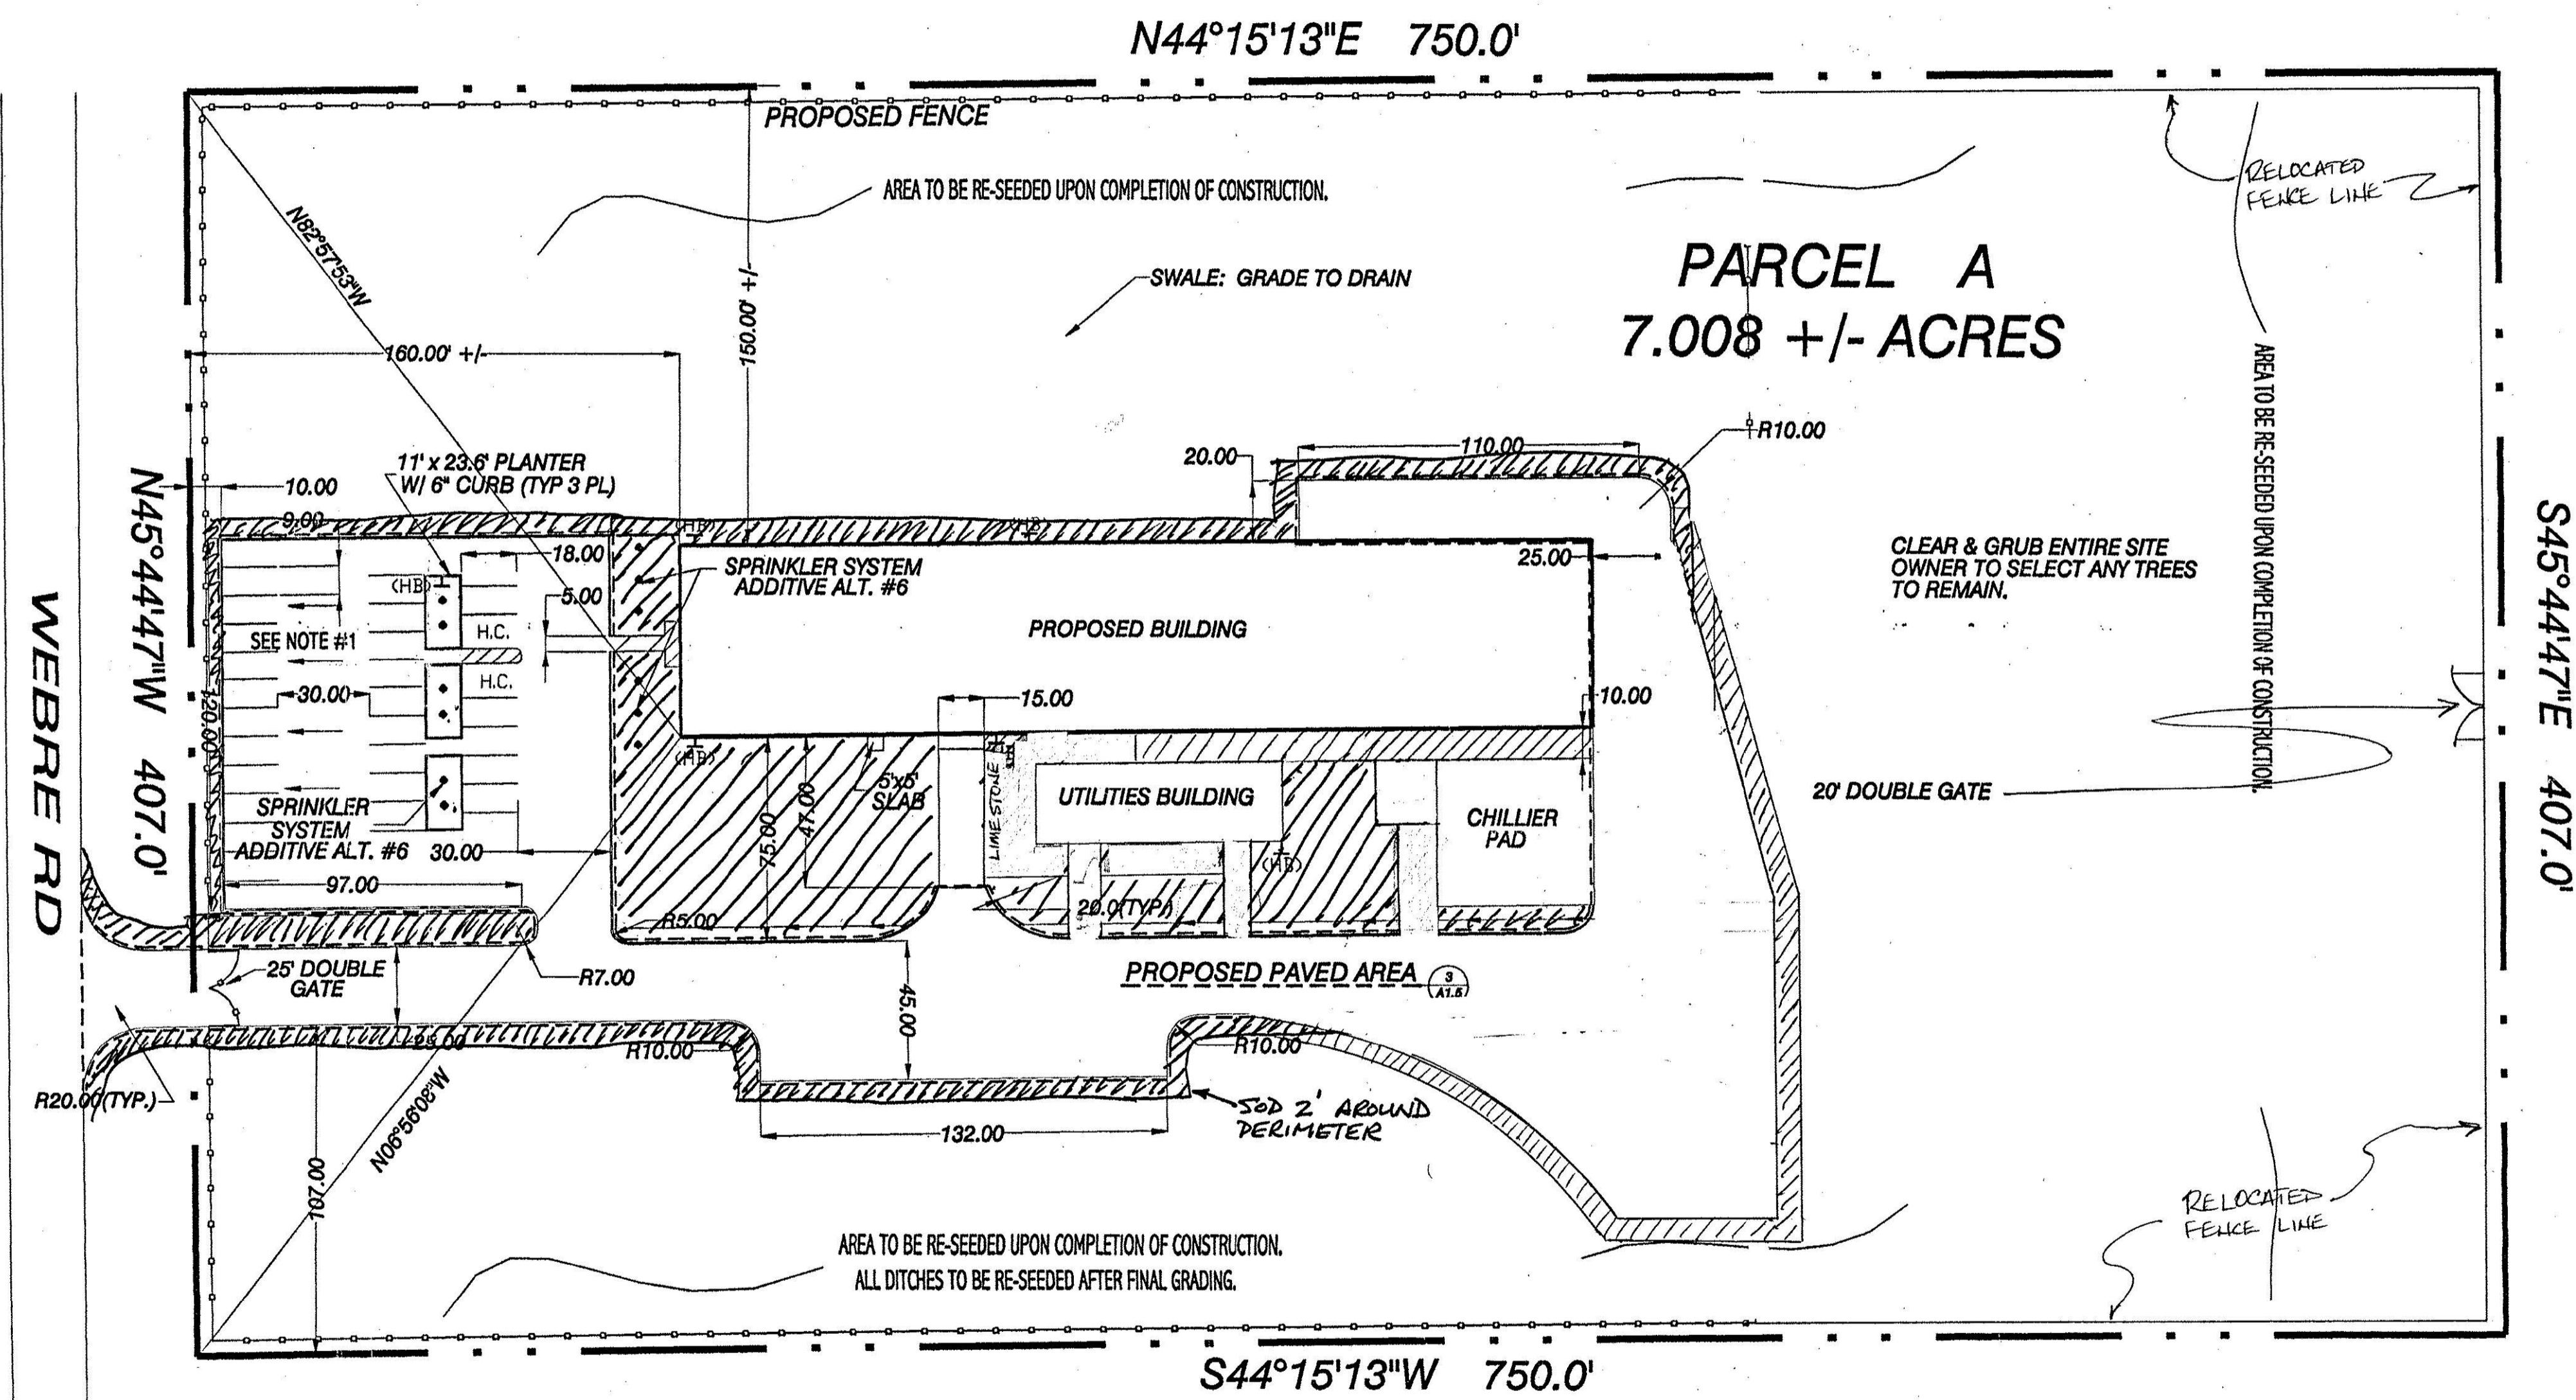

NOTE 1: CURB CUTS IN THE PARKING LOT TO BE MONITORED FOR SEDIMENT AND OTHER POLLUTANTS. HAY BALES WILL BE PLACED AT CURB CUTS IF NECESSARY.

1 PROPOSED SITE PLAN
 A1.2 SCALE: 1"=40'

ENGINEER TO PROVIDE TBM UPON COMMENCEMENT OF CONSTRUCTION.

C:\Program Files\Autodesk\AutoCAD 2000\acad.dwg 10/10/00 10:52:56 AM 100