


- A. ALL DIMENSIONS LOCATED ON THE DRAWINGS ARE TO BE FIELD VERIFIED PRIOR TO CONSTRUCTION, SHOULD DISCREPANCIES OCCUR, NOTIFY THE ARCHITECT FOR FURTHER CLARIFICATION.
- B. ALL MATERIALS, MEANS AND METHODS AND RESULTING CONSTRUCTION ARE TO COMPLY MATERIALS, SUPPLIES AND SERVICES REQUIRED, NECESSARY OR INCIDENTAL FOR A COMPLETE
- PROJECT.
- WITH STATE AND LOCAL CODES. CONTRACTOR IS TO FURNISH AND INSTALL LABOR, EQUIPMENT,
- D. CONTRACTOR SHALL REVIEW ALL OWNER FURNISHED ITEMS TO DETERMINE COORDINATION AND SCHEDULING DETAILS ASSOCIATED WITH
- E. ALL FINISHES, PAINT COLORS TO BE SELECTED BY TENANT
- F. CONTRACTOR TO PROVIDED BLOCKING AS REQUIRED. CABINETS / SHELVING/ TV'S / ETC..

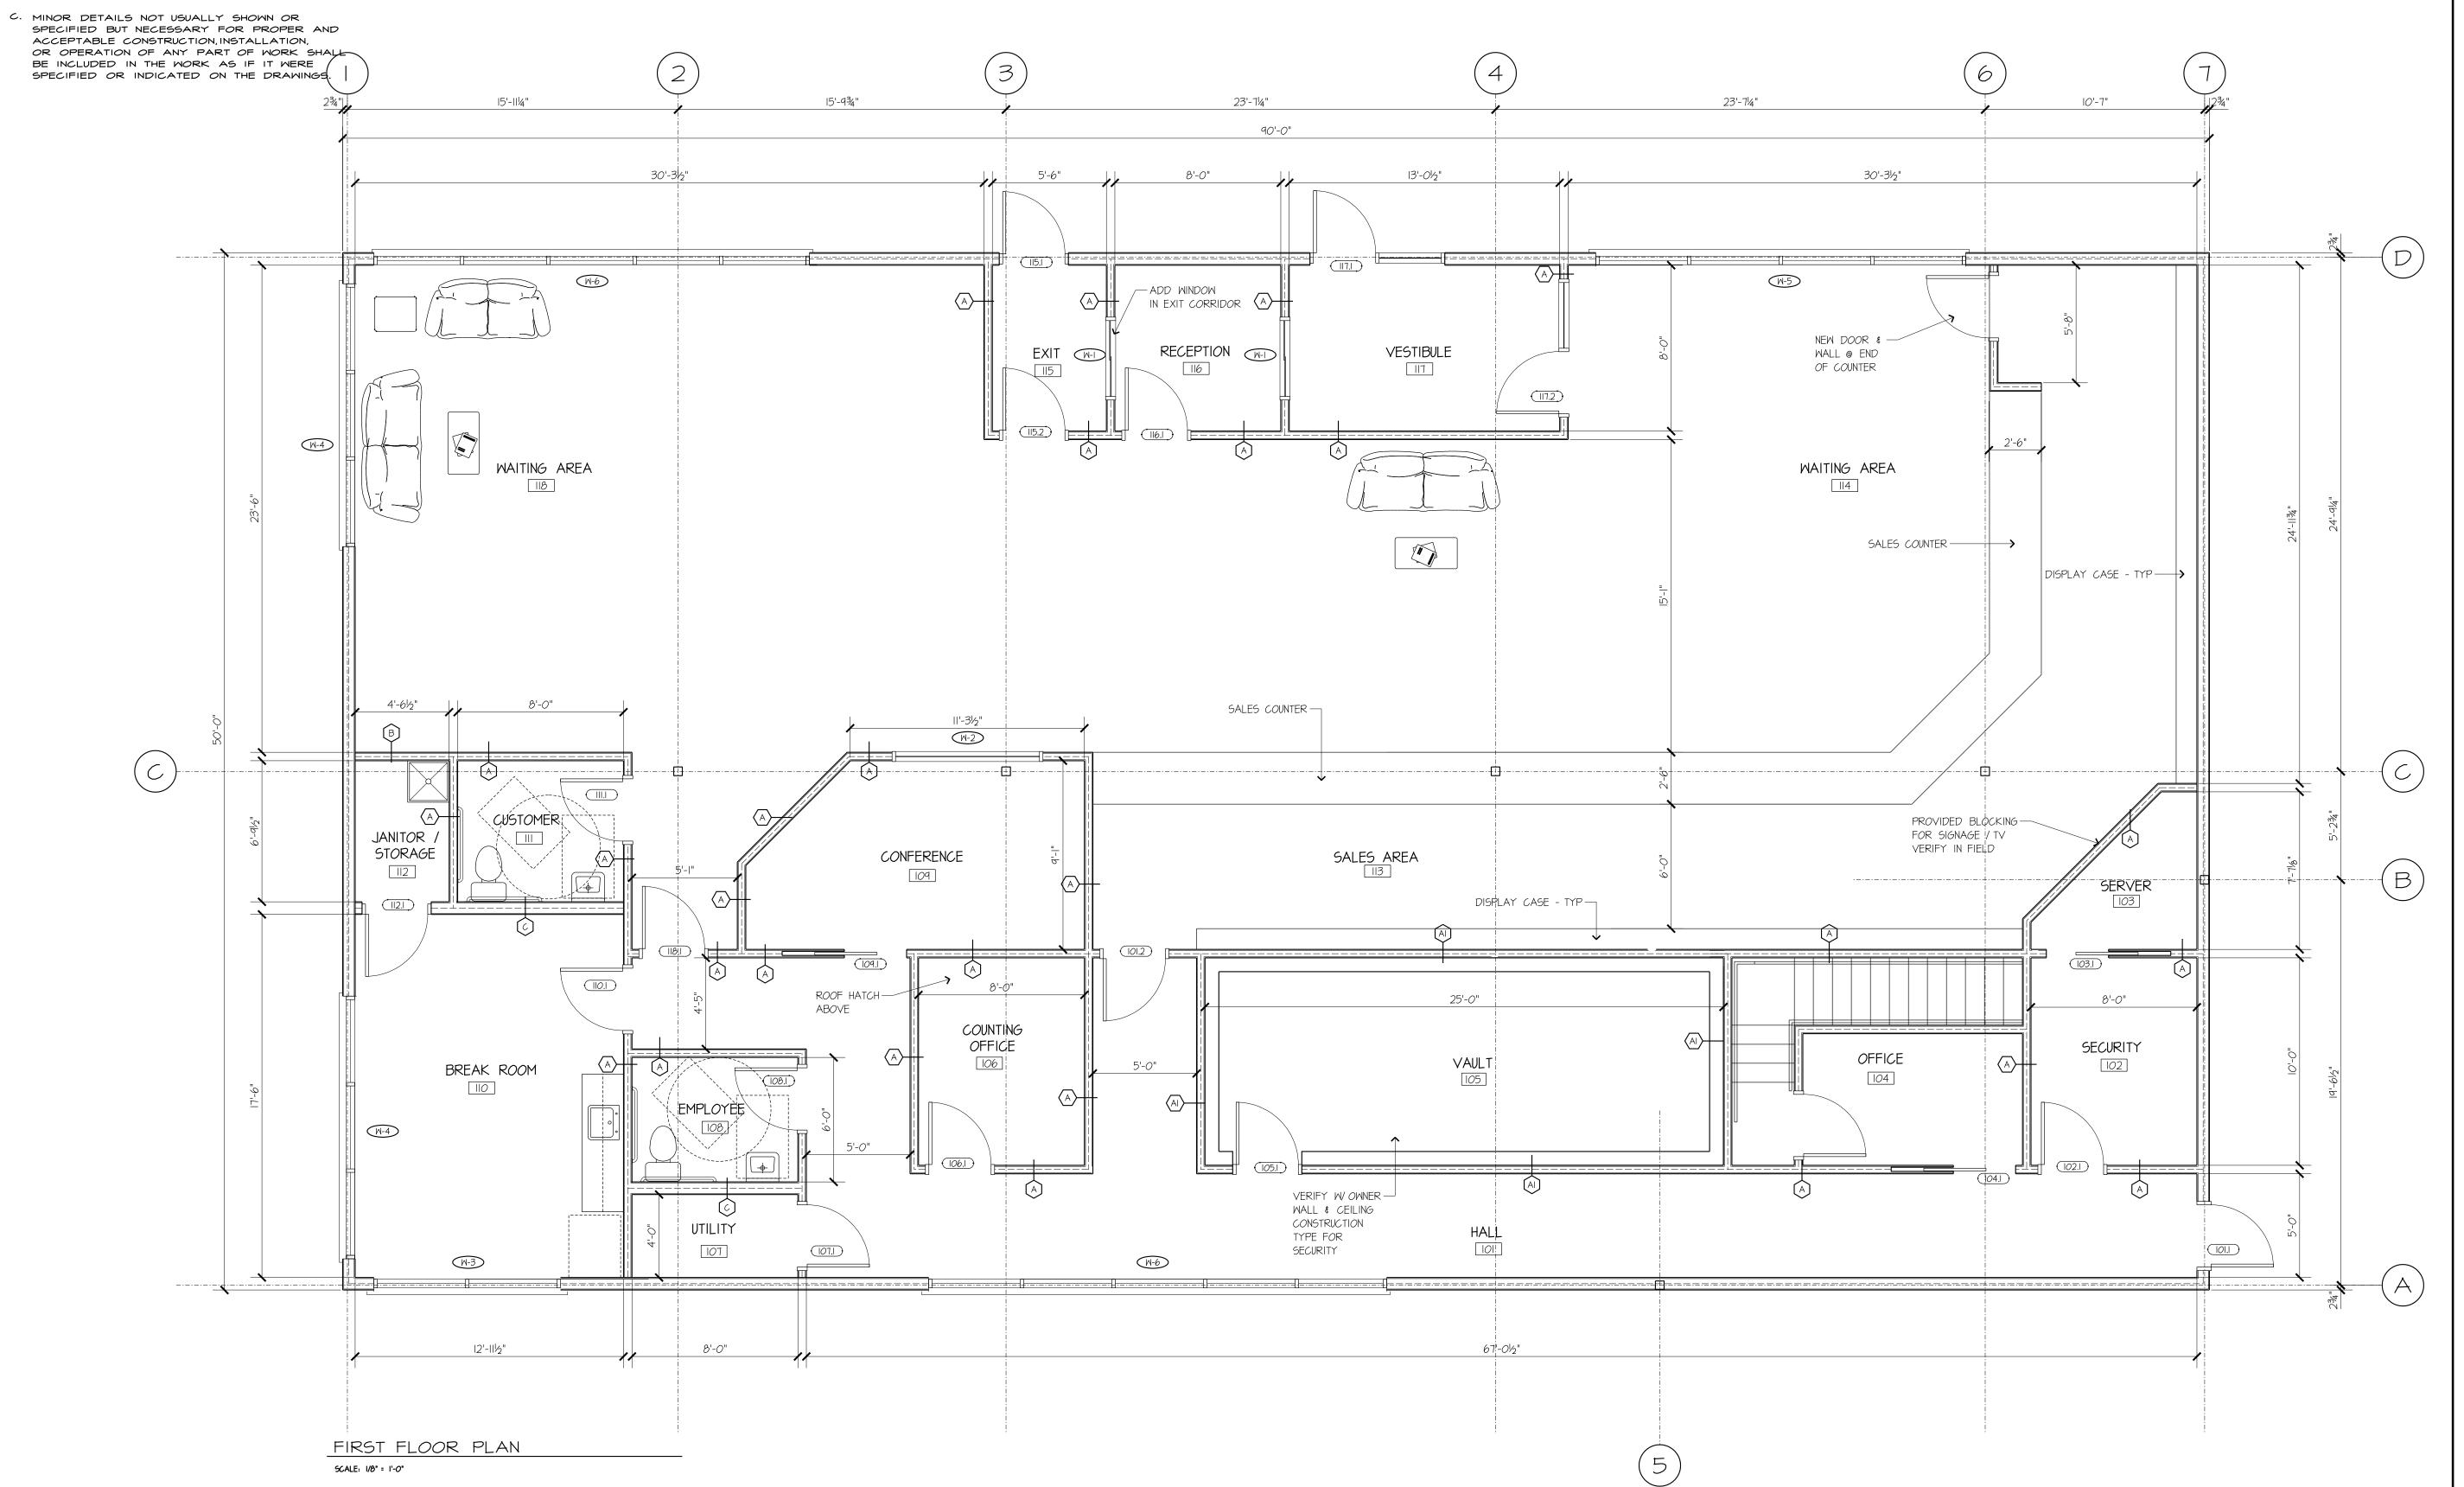

Harmony of MA

Hartwell Street West Boylston, MA

New Construction



2 Fern Lane - Sterling, MA 01564 tel:(978) 407-8848 email: jaferrera@comcast.net



42 Jungle Road - Leominster, MA 01453 Tel: 978.534.8727

APPROVED BY THE TOWN OF WEST BOYLSTON PLANNING **BOARD** DATE:

ISSUED FOR PERMIT

3 | 08-14-20 | GENERAL REVISIONS 2 | 03-28-20 | GENERAL REVISIONS 1 | 12-19-19 | ISSUED FOR PERMIT

NO. DATE DESCRIPTION

SHEET TITLE:

OVERALL FLOOR PLAN

Job No.: 19100 FILE: DRAWN: **SCALE:** AS NOTED 7/8/2019 DATE:

SHEET IDENTIFICATION:

A-201