


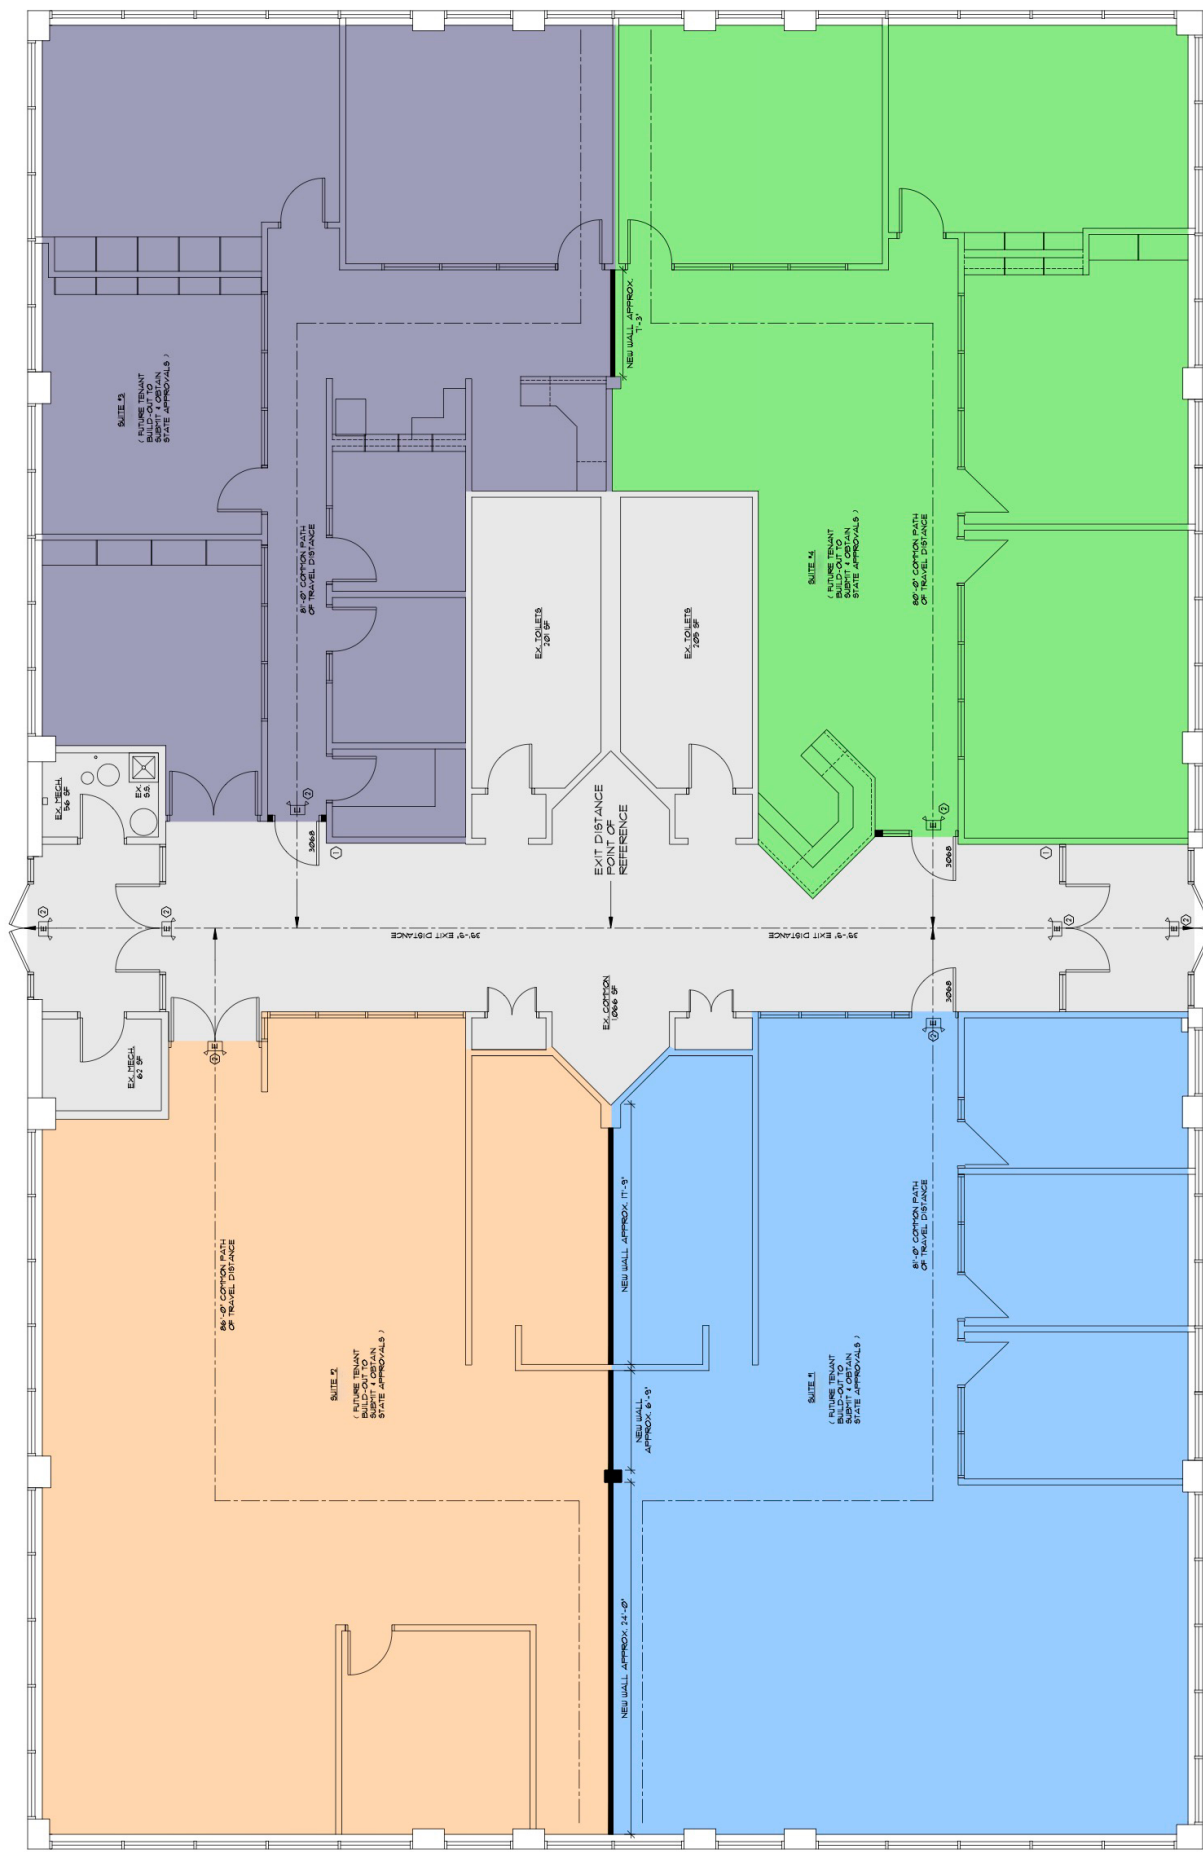

REVISIONS	SHEET NO.	DATE
		4-9-25

75I GENEVA
75I GENEVA PARKWAY
LAKE GENEVA, WISCONSIN 53147

NOT FOR CONSTRUCTION

CONSENT NOTICE

ALL DESIGNS & INTELLECTUAL PROPERTY
CONTAINED WITHIN THESE CONSTRUCTION
DOCUMENTS ARE RETAINED UNDERSTANDING
THAT ANY INFORMATION CONTAINED HEREIN
MAY BE REPRODUCED OR TRANSMITTED IN
ANY FORM OR BY ANY MEANS, ELECTRONIC
OR MECHANICAL, INCLUDING PHOTOCOPYING,
RECORDING, OR BY ANY INFORMATION
STORAGE AND RETRIEVAL SYSTEM, WITHOUT
PERMISSION IN WRITING FROM THE
AUTHOR. THE AUTHOR ASSUMES NO
RESPONSIBILITY FOR ANY ERRORS OR
OMISSIONS. THE AUTHOR ASSUMES NO
RESPONSIBILITY FOR ANY CONSEQUENCES
OF THE USE OF THE INFORMATION
CONTAINED HEREIN. THE AUTHOR
ASSUMES NO RESPONSIBILITY FOR ANY
CONSEQUENCES OF THE USE OF THE
INFORMATION CONTAINED HEREIN.

CONSTRUCTION SET

PRELIMINARY REVIEW SET

FINAL REVIEW SET

BID SET

PERMIT SET

CONSTRUCTION SET

FLOOR PLAN

KEY

	SUITE #1: 2,170 SF
	SUITE #2: 2,061 SF
	SUITE #3: 1,897 SF
	SUITE #4: 1,954 SF
	COMMON AREAS: 19,900 SF

FLOOR PLAN KEYNOTES: (SHOWN THIS)

- 2 PROVIDE EXIT LIGHT WITH DUAL HEAD, LED EMERGENCY BATTERY UNIT LIGHTS.
- 3 PROVIDE KNOXBOX SERIES 3200' SURFACE MOUNTED KEY LOCK BOX AT 6'-0" ABOVE HARD SURFACE. CONTRACT LAKE GENEVA FIRE DEPARTMENT (762) 248-1712 TO OBTAIN ORDER FORM & VERIFY KNOXBOX MODEL NO. & MOUNTING LOCATION & HEIGHT.

FLOOR PLAN KEYNOTES: (SHOWN THUS)

1. PROVIDE SEMI-RECESSED FIRE EXTINGUISHER CABINET. PROVIDE CLOSED CELL SPRAY FOAM INSULATION BEHIND SEMI-RECESSED CABINET. EXTERIOR WALL LOCATIONS. FIRE MOUNTING HEIGHT NOT TO EXCEED 4'-6" ABOVE FINISH FLOOR TO TOP OF FIRE CABINET. MINIMUM DIMENSIONS OF 10 1/2" W X 24 1/4" X 5 1/2" D. LOCATE TYPE OF SEE AT APPROPRIATE LOCATION.

CLASS 'A': ORDINARY COMBUSTIBLES (WOOD, PAPER, CLOTH, ETC.)

CLASS 'B': FLAMMABLE LIQUIDS (GREASE OIL, PAINT, SOLVENTS)
CLASS 'C': LIVE ELECTRICAL EQUIPMENT (ELECTRICAL PANEL, MOTOR, ETC.)

CLASS D: COMBUSTIBLE METAL (MAGNESIUM, ALUMINUM, ETC.)
CLASS K: COMMERCIAL COOKING EQUIPMENT (COOKING OILS, ANIMAL FATS, ETC.)