


DATE: 10/1/97

DRAWN BY: K.K.S.

REALTOR MODELING FOR
N.C. TUCKER, IN
LAFAYETTE, IN

SHEET

1
OF
1

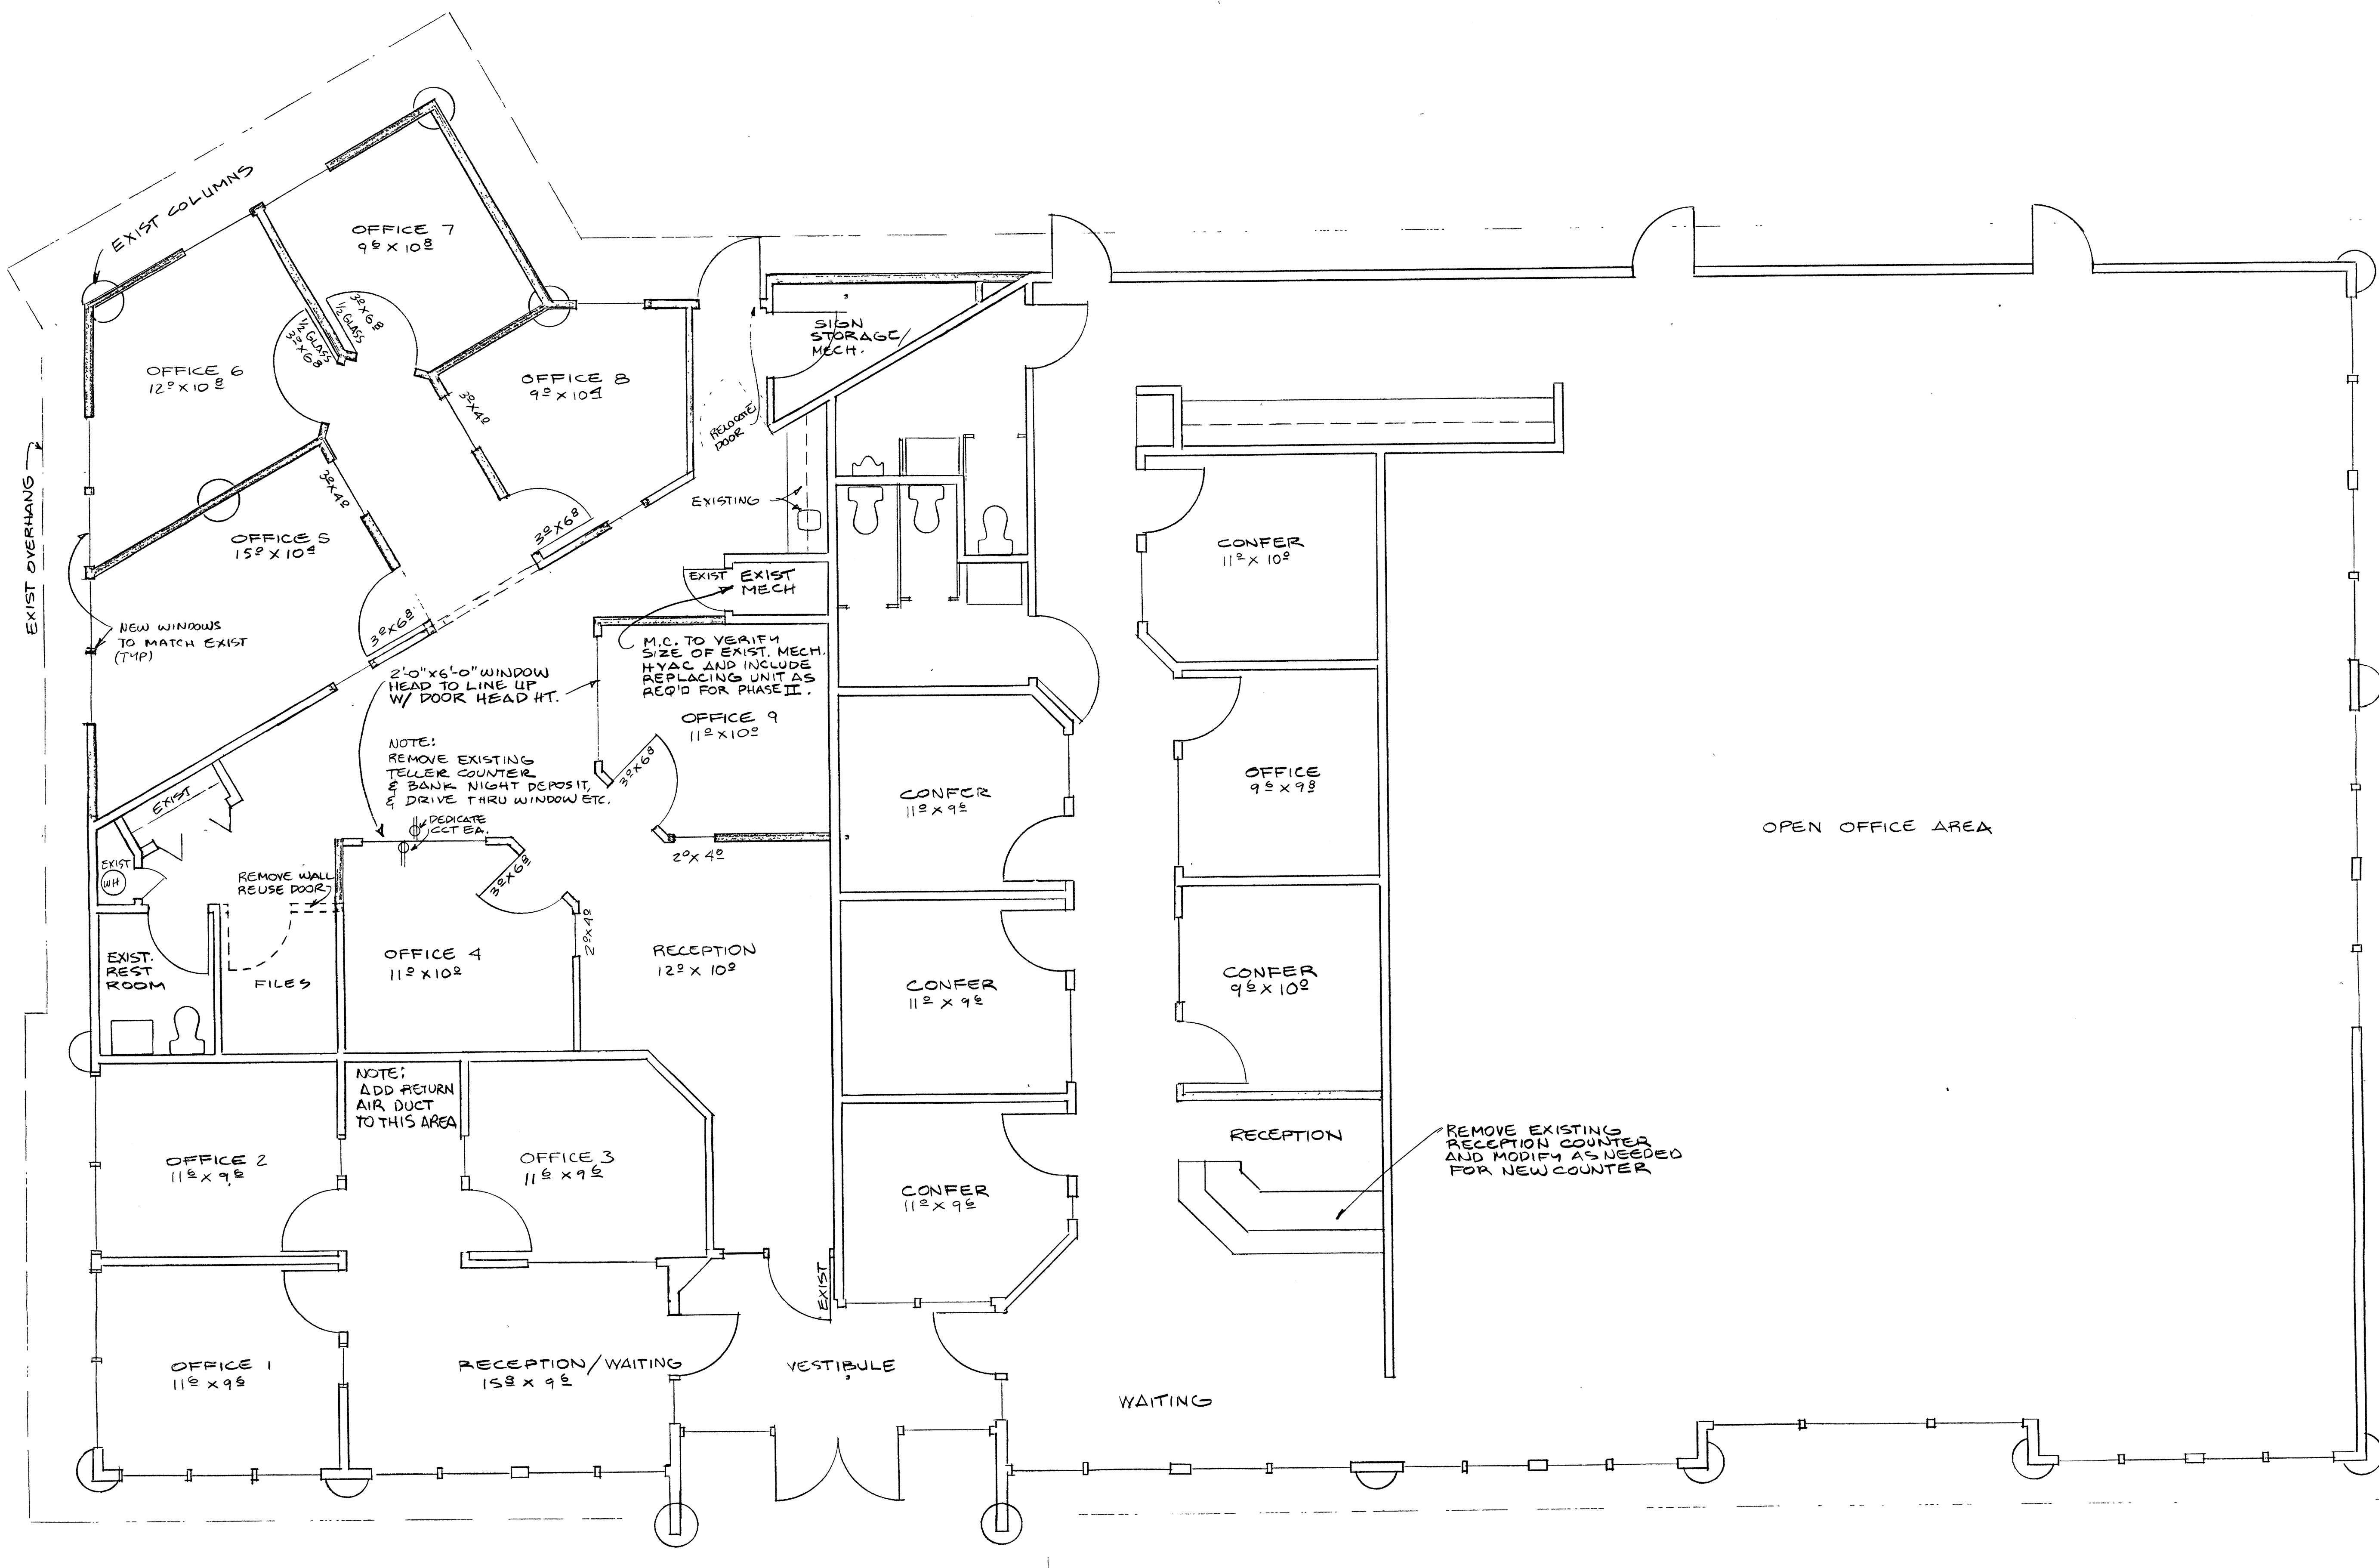

FLOOR PLAN

$$\frac{1}{4}'' = 1'-0''$$

NOTE: SHADED AREAS INDICATE NEW CONSTRUCTION

