


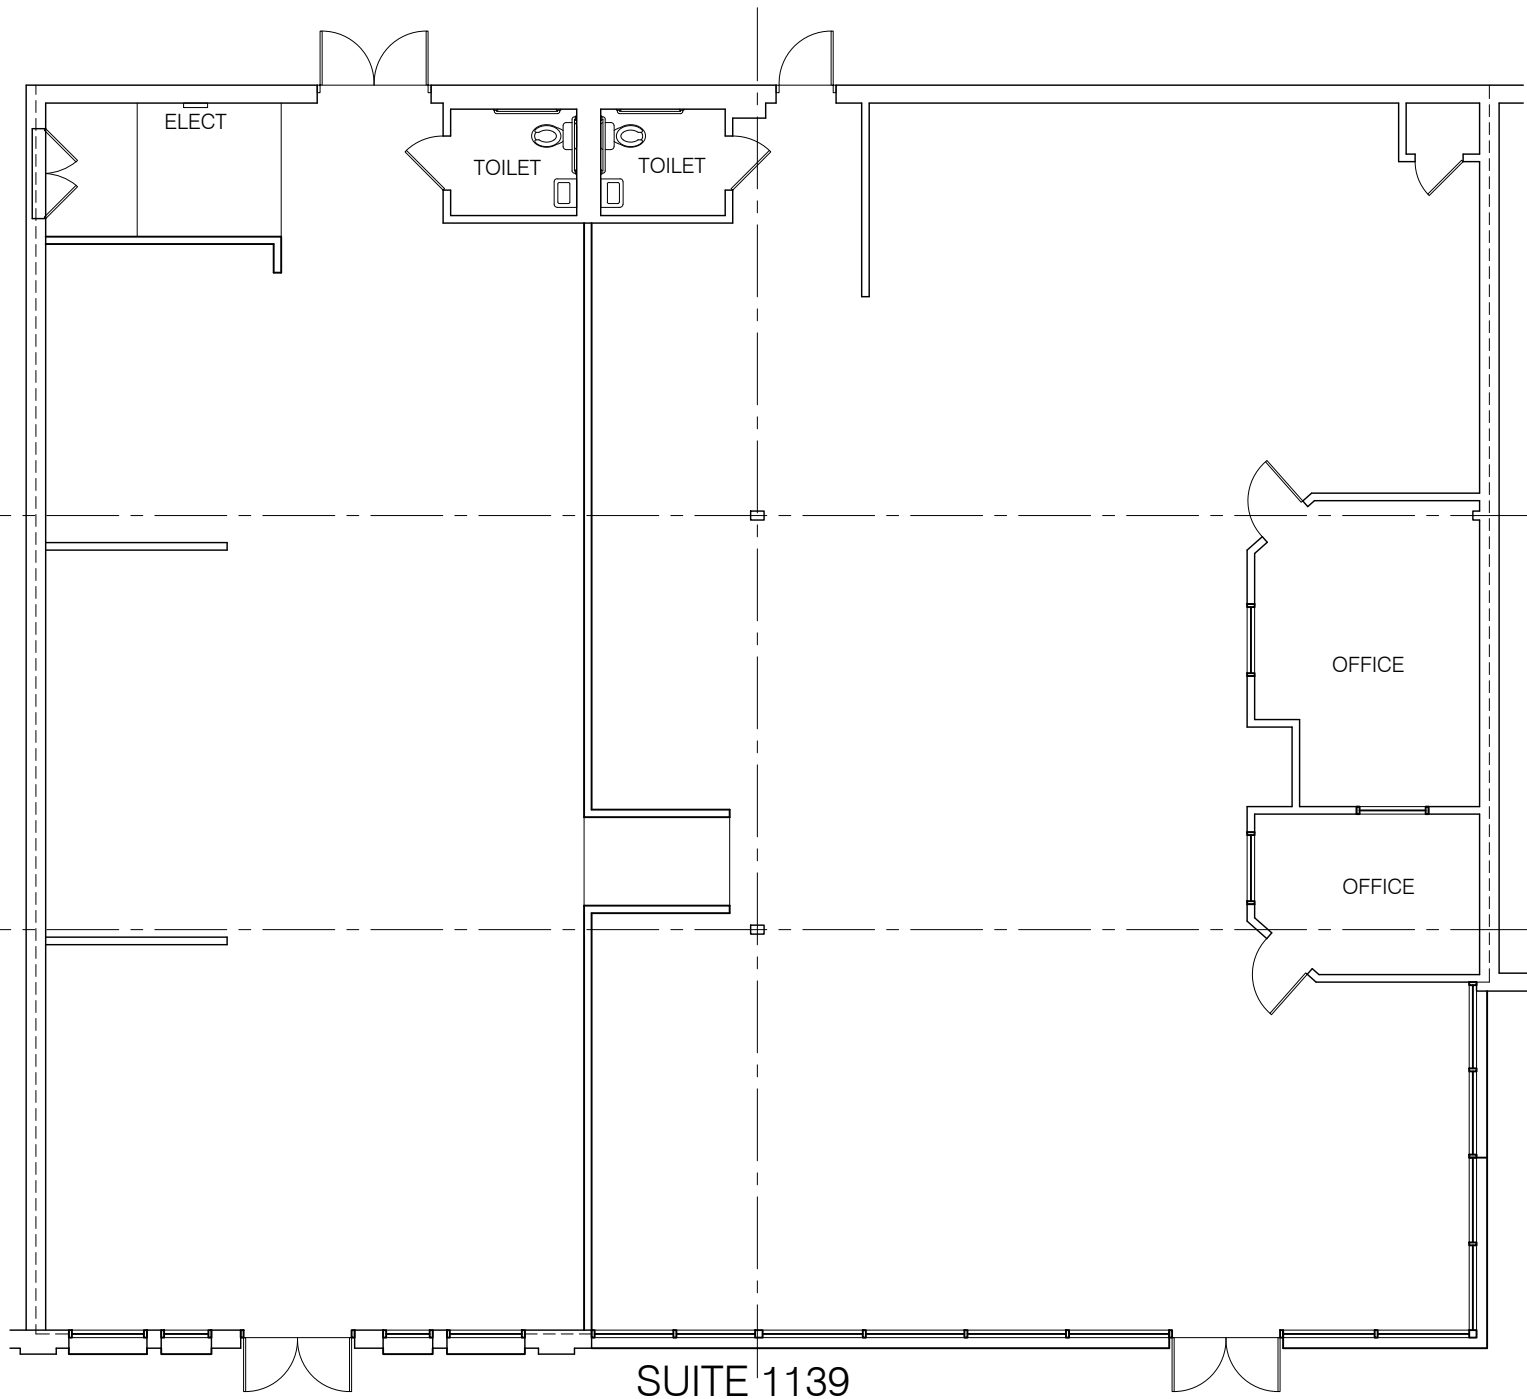

SUITE 1139

5584 GSF

E1


floor plan - existing

SCALE: 3/32" = 1'-0"



Commercial Buildout
1139 Powder Springs St
Marietta, GA 30064
For: Al and Jennifer Miller
05-06-2020

GOTSCH STUDIO
ARCHITECTURE & DESIGN

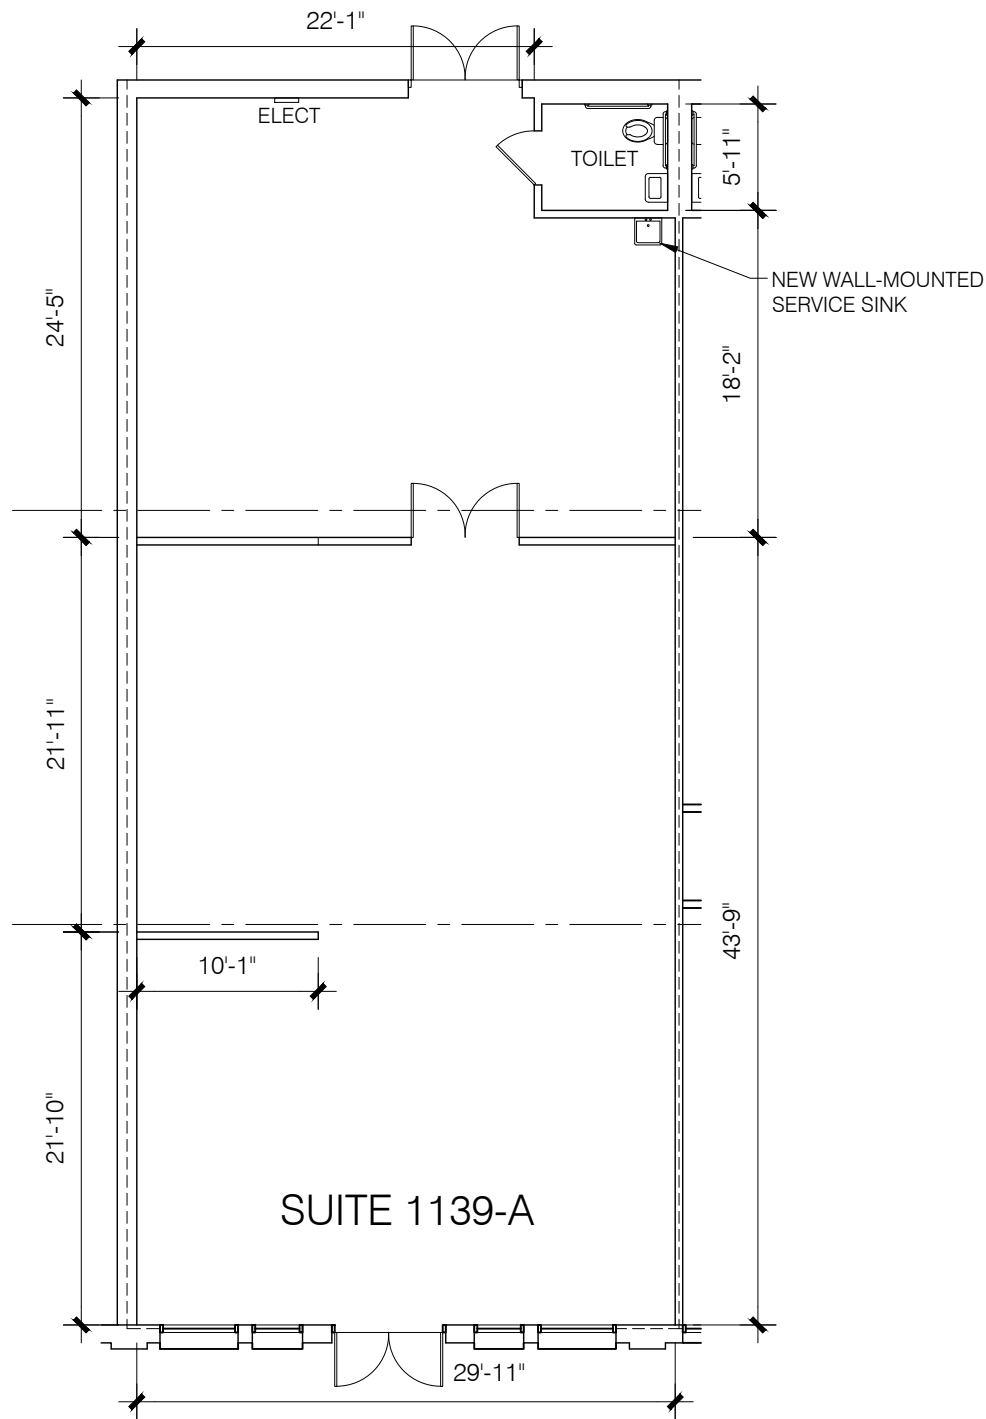

2128 GSF

1 floor plan - proposed

SCALE: 3/32" = 1'-0"



Commercial Buildout
 1139 Powder Springs St
 Marietta, GA 30064
 For: Al and Jennifer Miller
 05-06-2020

GOTSCH STUDIO
 ARCHITECTURE & DESIGN