


Project:
SITE PLAN
LAYOUT
HOWELL
MICHIGAN

Issued
for:
OWNER REVIEW
JUNE 23, 2018

Sheet Title:
ARCHITECTURAL SITE
PLAN

Project No:
2017-21

Sheet No:
AS100

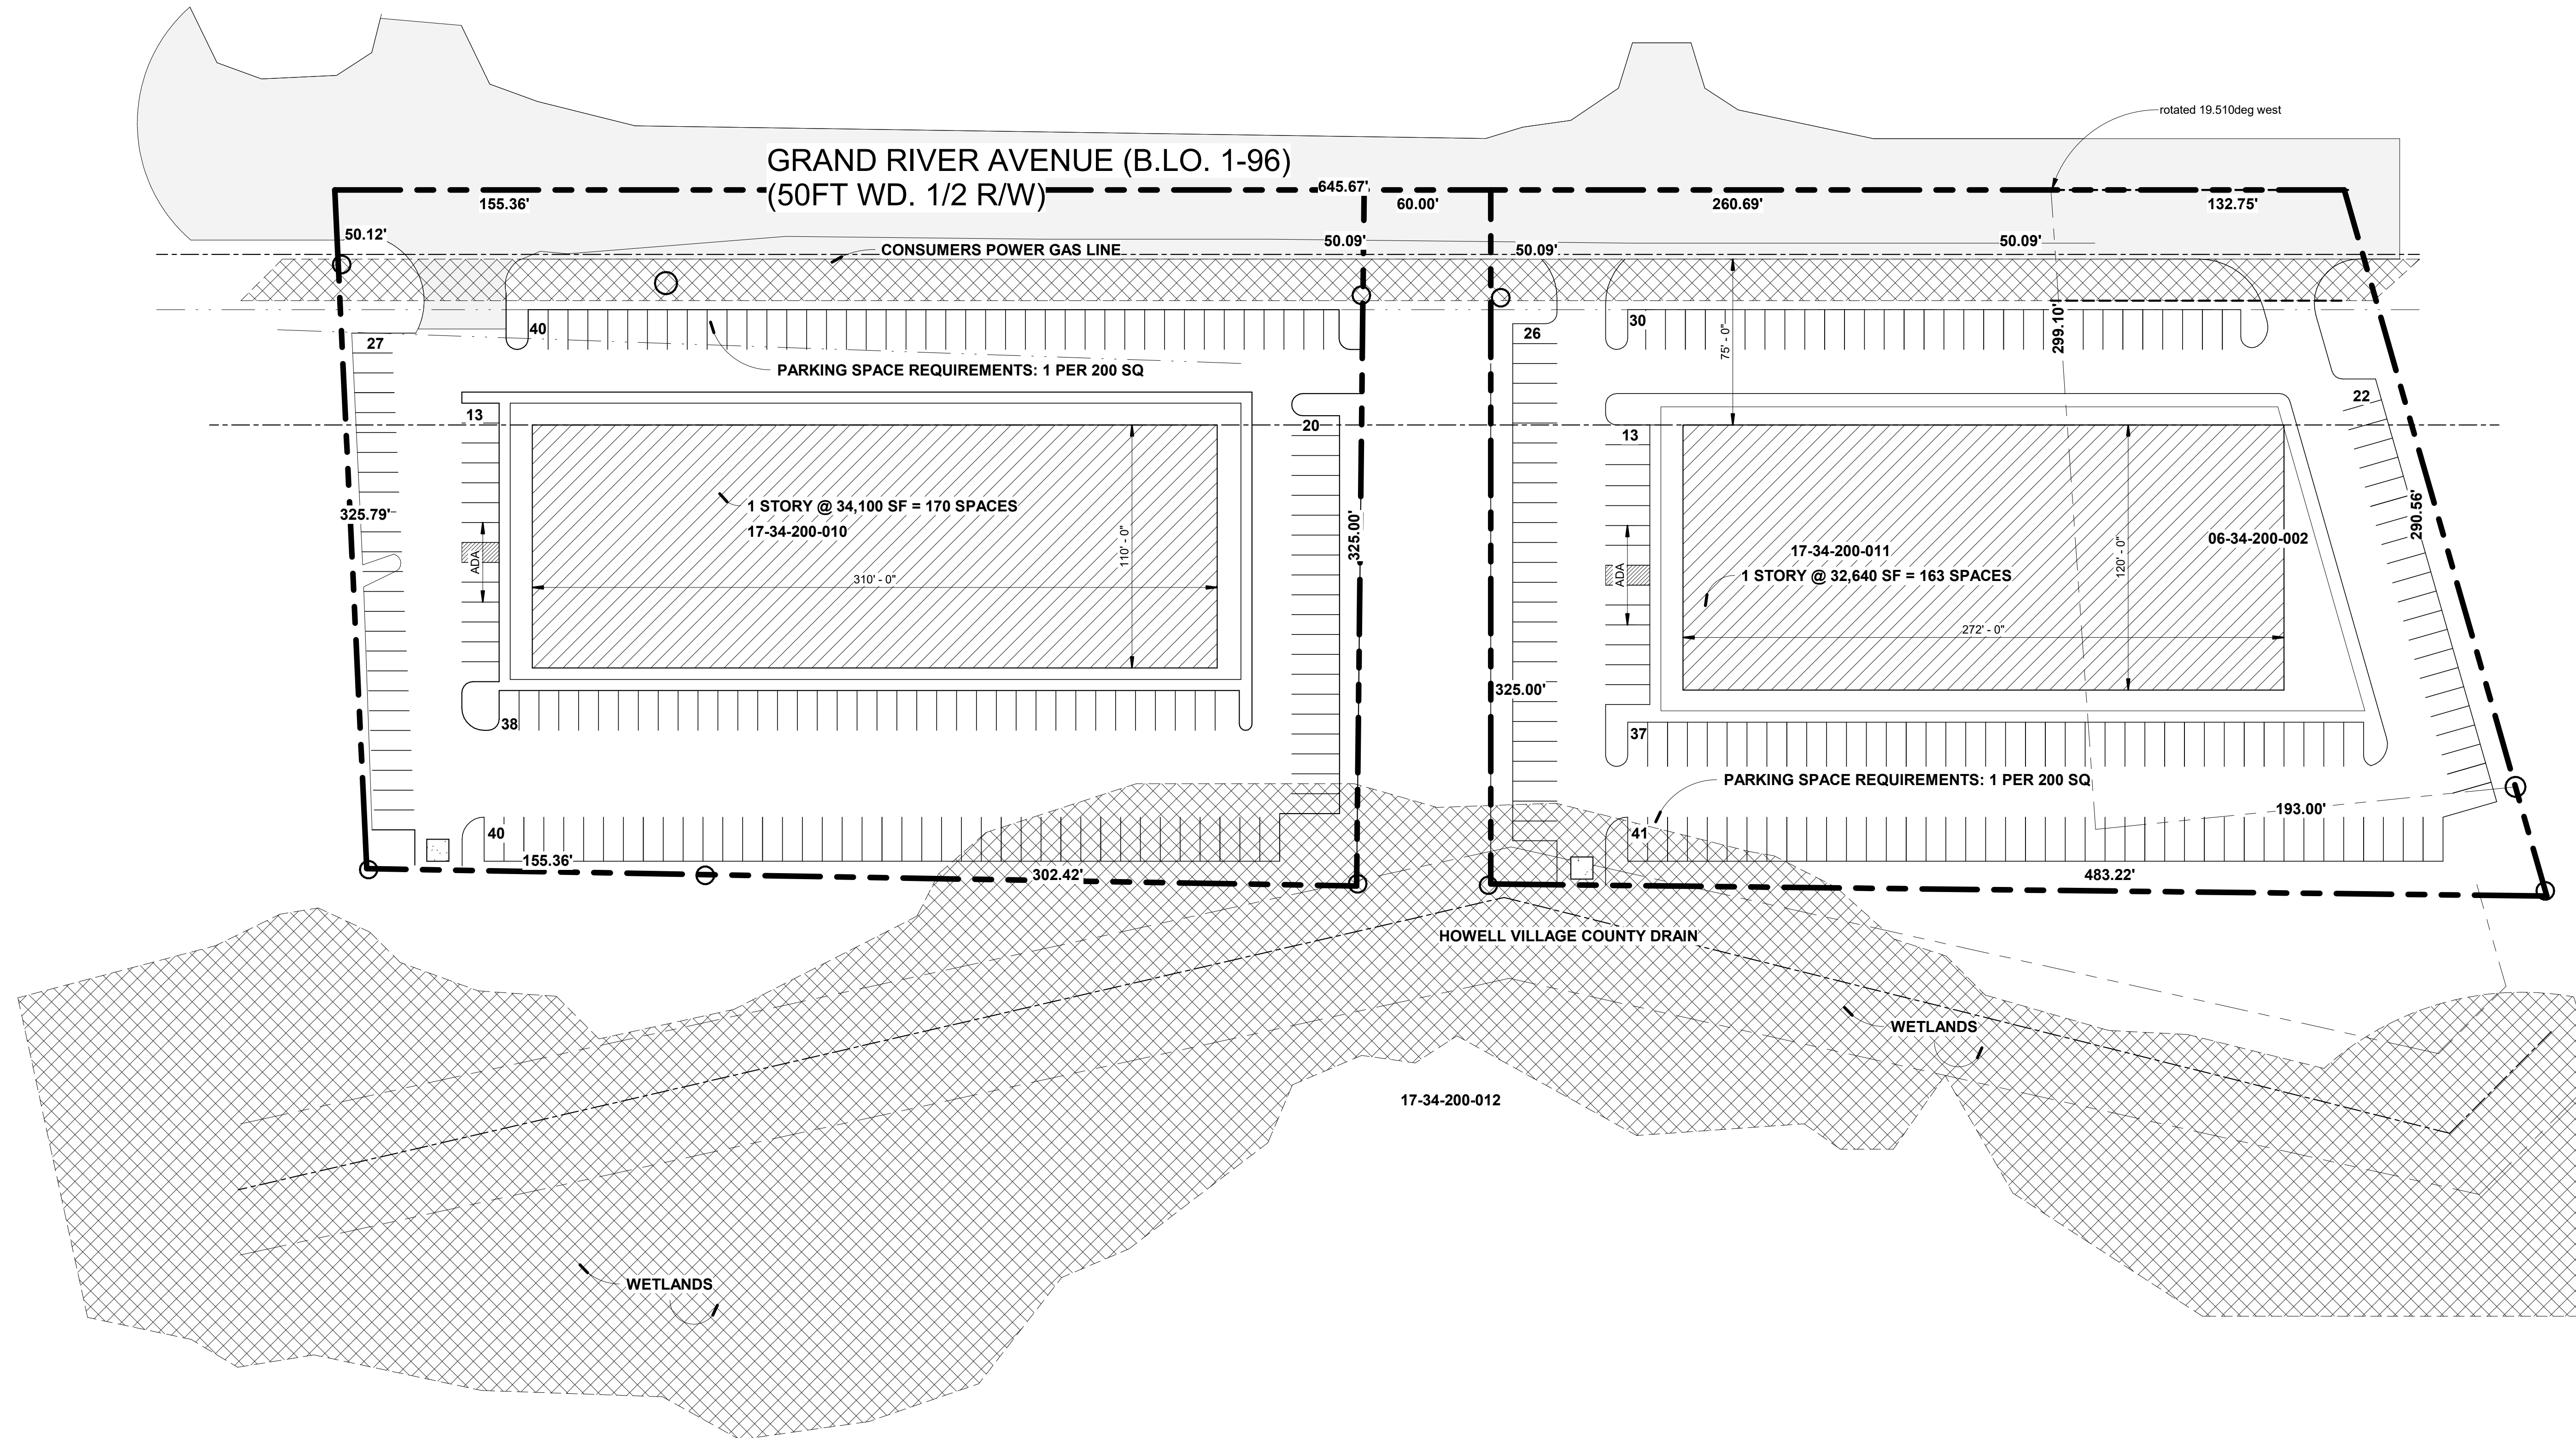

1 ARCHITECTURAL SITE PLAN
AS100 1" = 40'-0"