



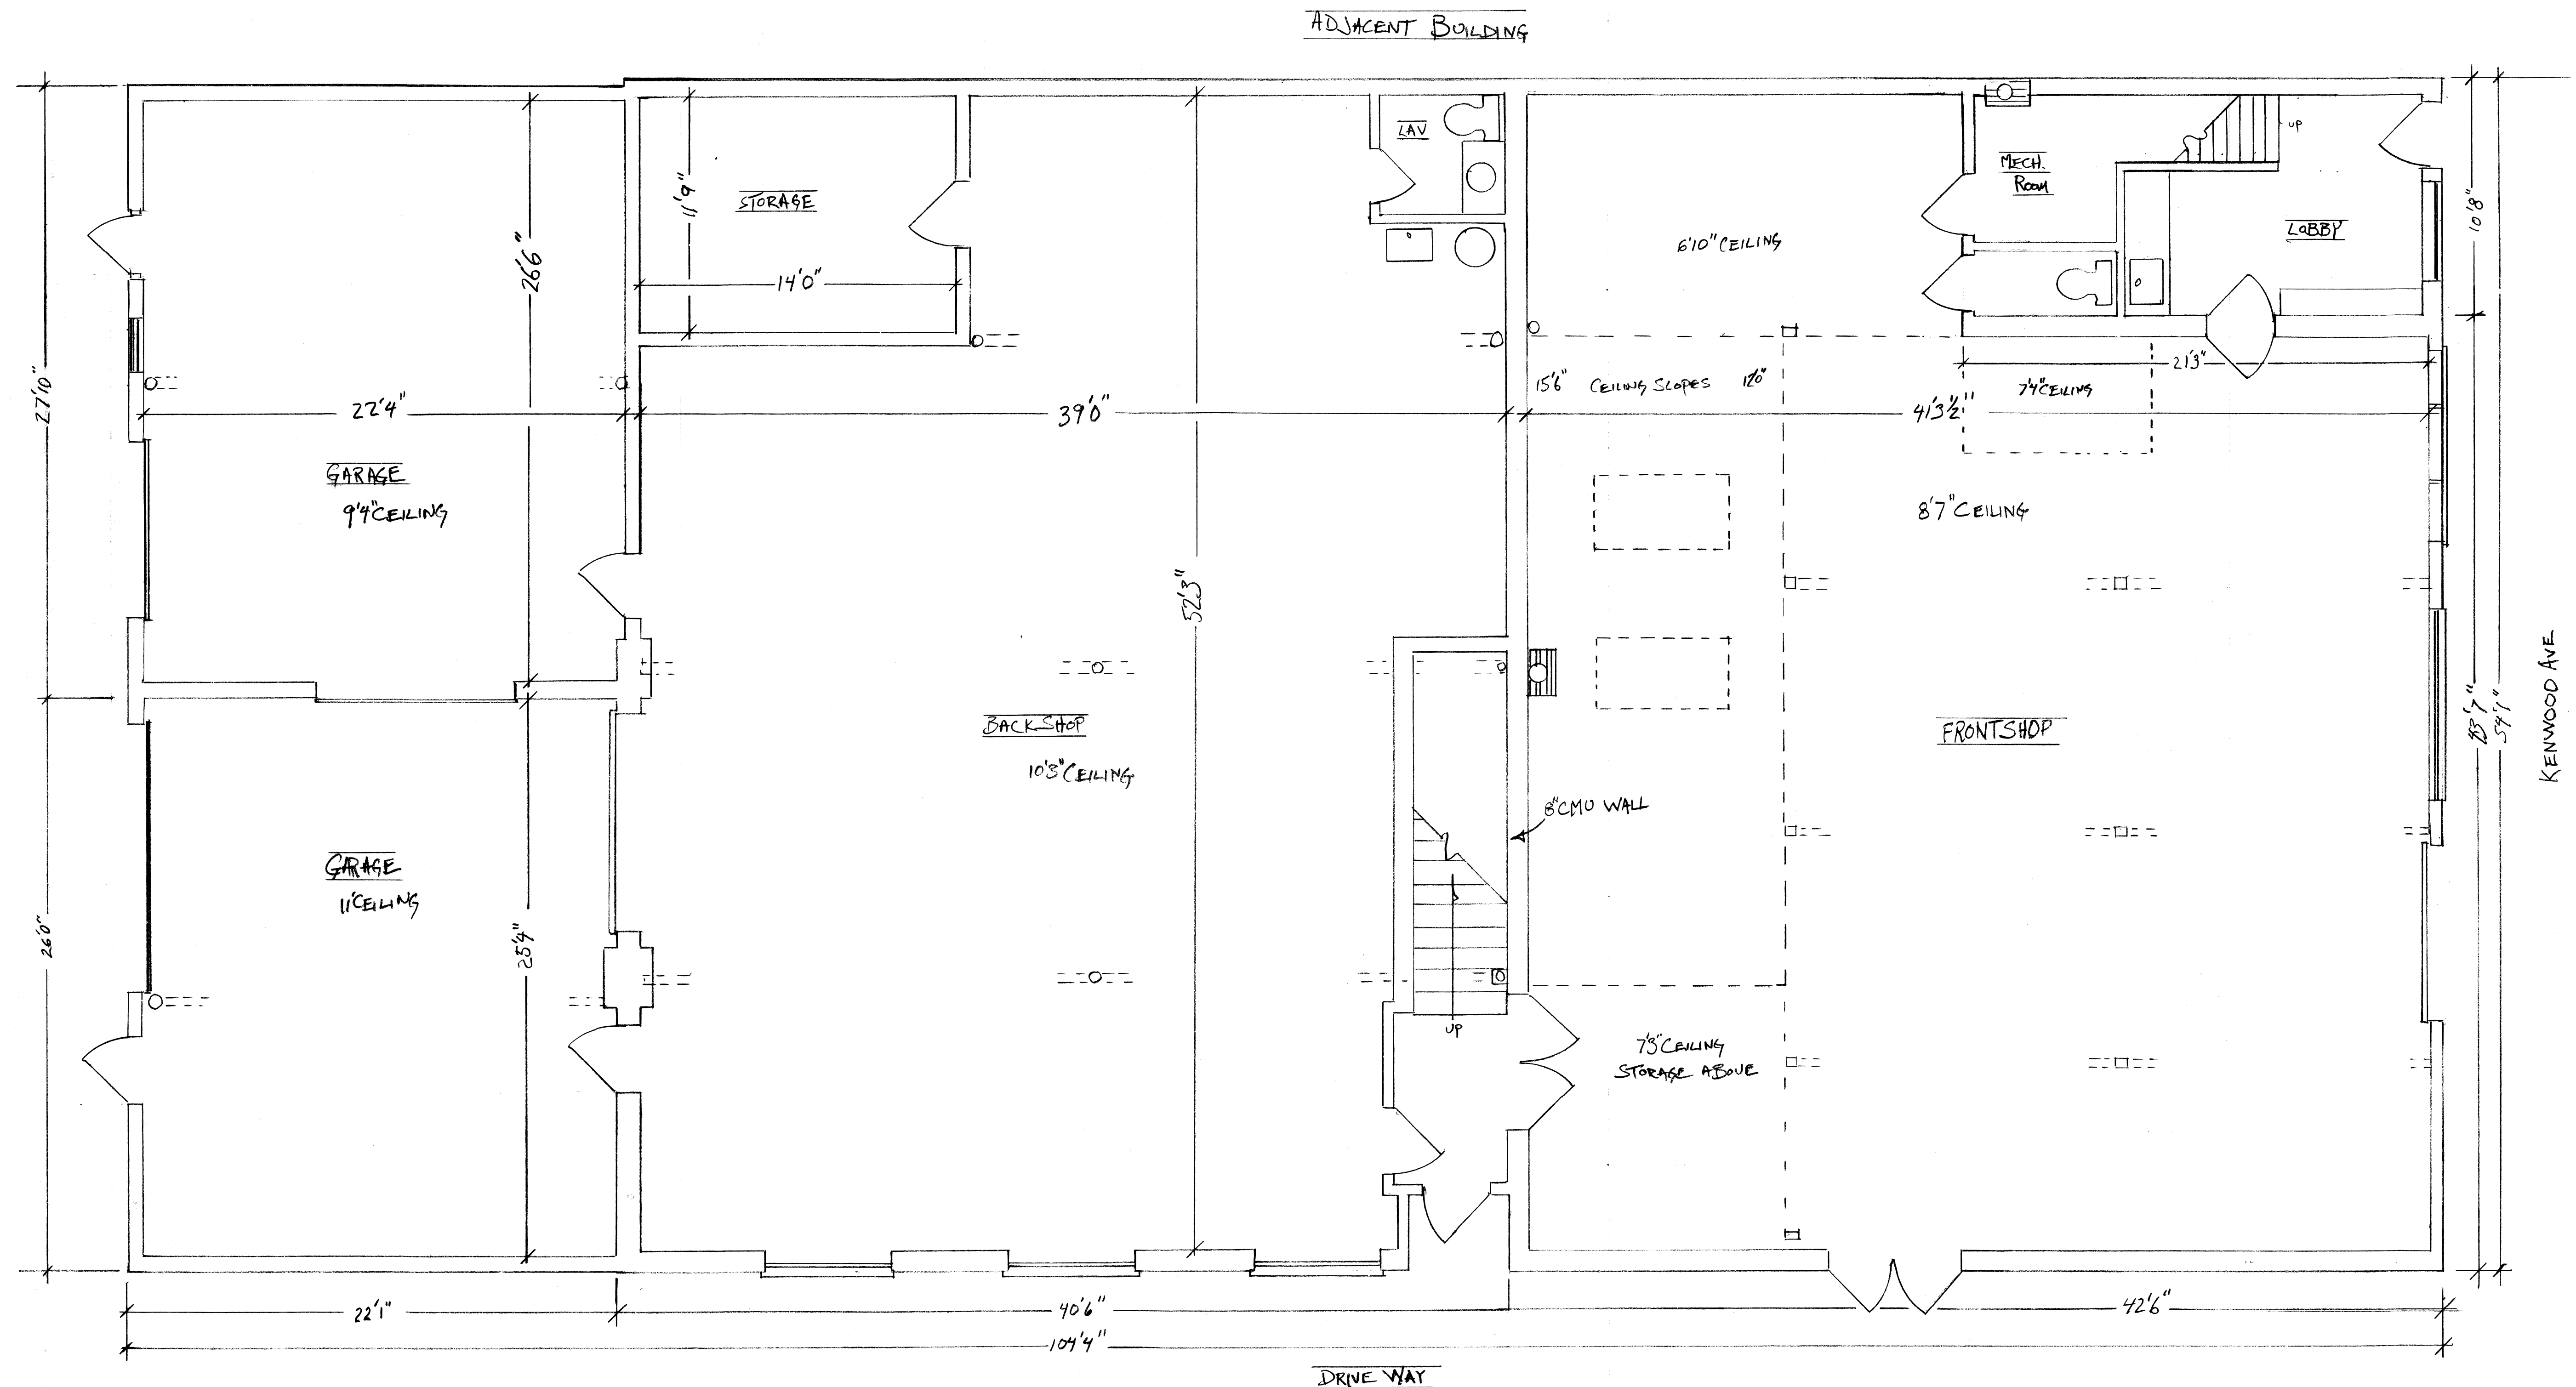

FIRST FLOOR PLAN

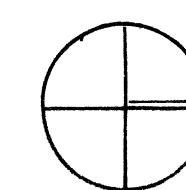

EXISTING PROPERTY OWNED BY:			
158 KENWOOD AVE LLC			
SCALE: 1/4" = 1'0"	APPROVED BY:	DRAWN BY: JBC	
DATE: 6/1/2015	JAMES GIMSTOCK MEMBER	REVISED	
158 KENWOOD AVE FAIRFIELD CT 06824			
FIRST FLOOR PLAN			DRAWING NUMBER A-1