


SQUARE FOOTAGE	
TOTAL FLOOR AREA:	2998 S.F.

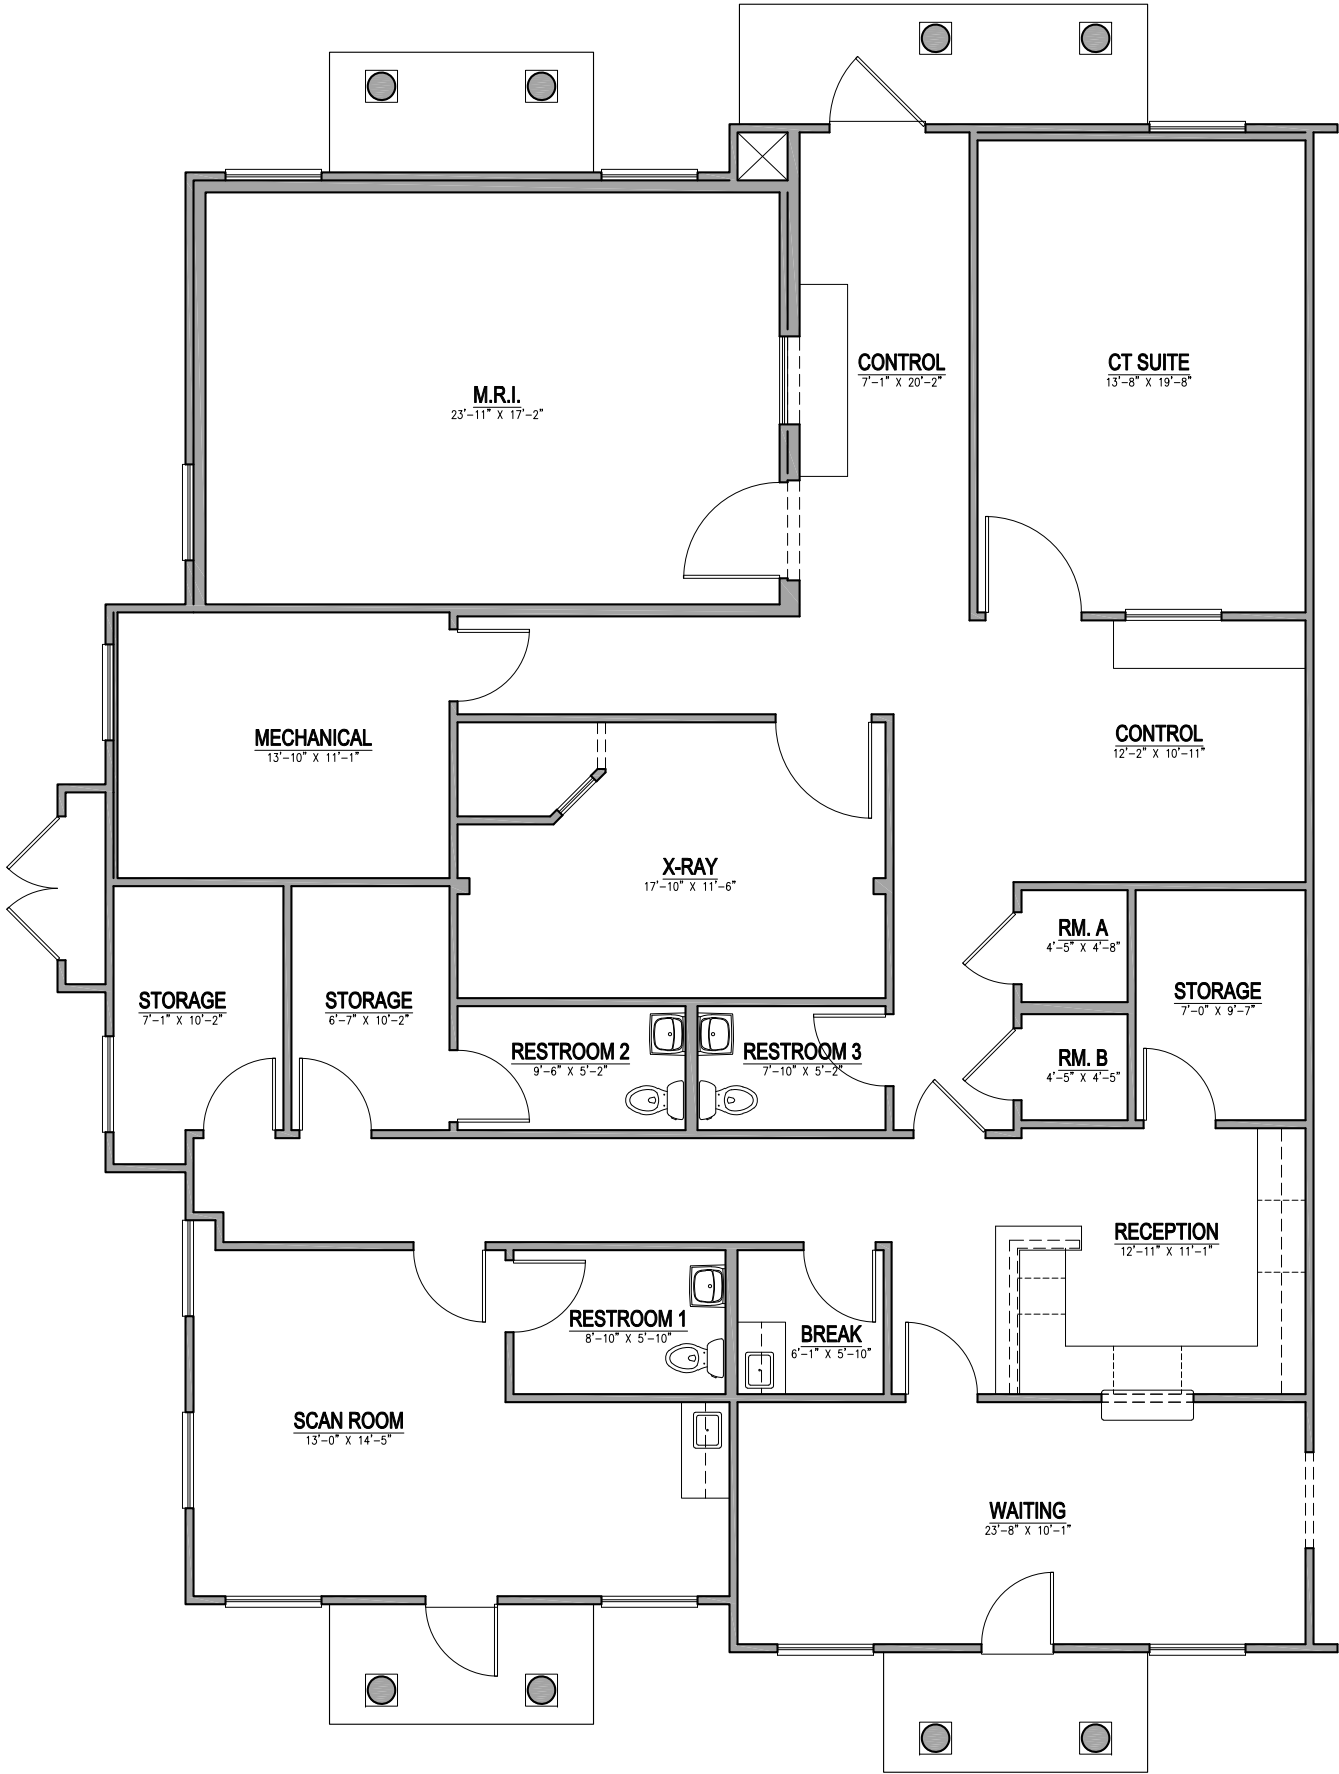

FLOOR PLAN

SCALE: 1/8"=1'-0"

2104 FM 2920
SUITE A
SPRING, TEXAS 77388

REVISIONS
SEAL

SHEET TITLE
IMAGING CENTER

SHEET NO.
A1.01
DATE:
07-01-19