


UNIT	TENANT	GLA
101	PROP. MARCO'S PIZZA	1,450.0
103	PROP. PHARMACY	1,525.0
105	PROP. RETAIL	1,695.0
107	PROP. RETAIL	1,695.0
109	PROP. RETAIL	1,770.0
TOTAL		8,135.0

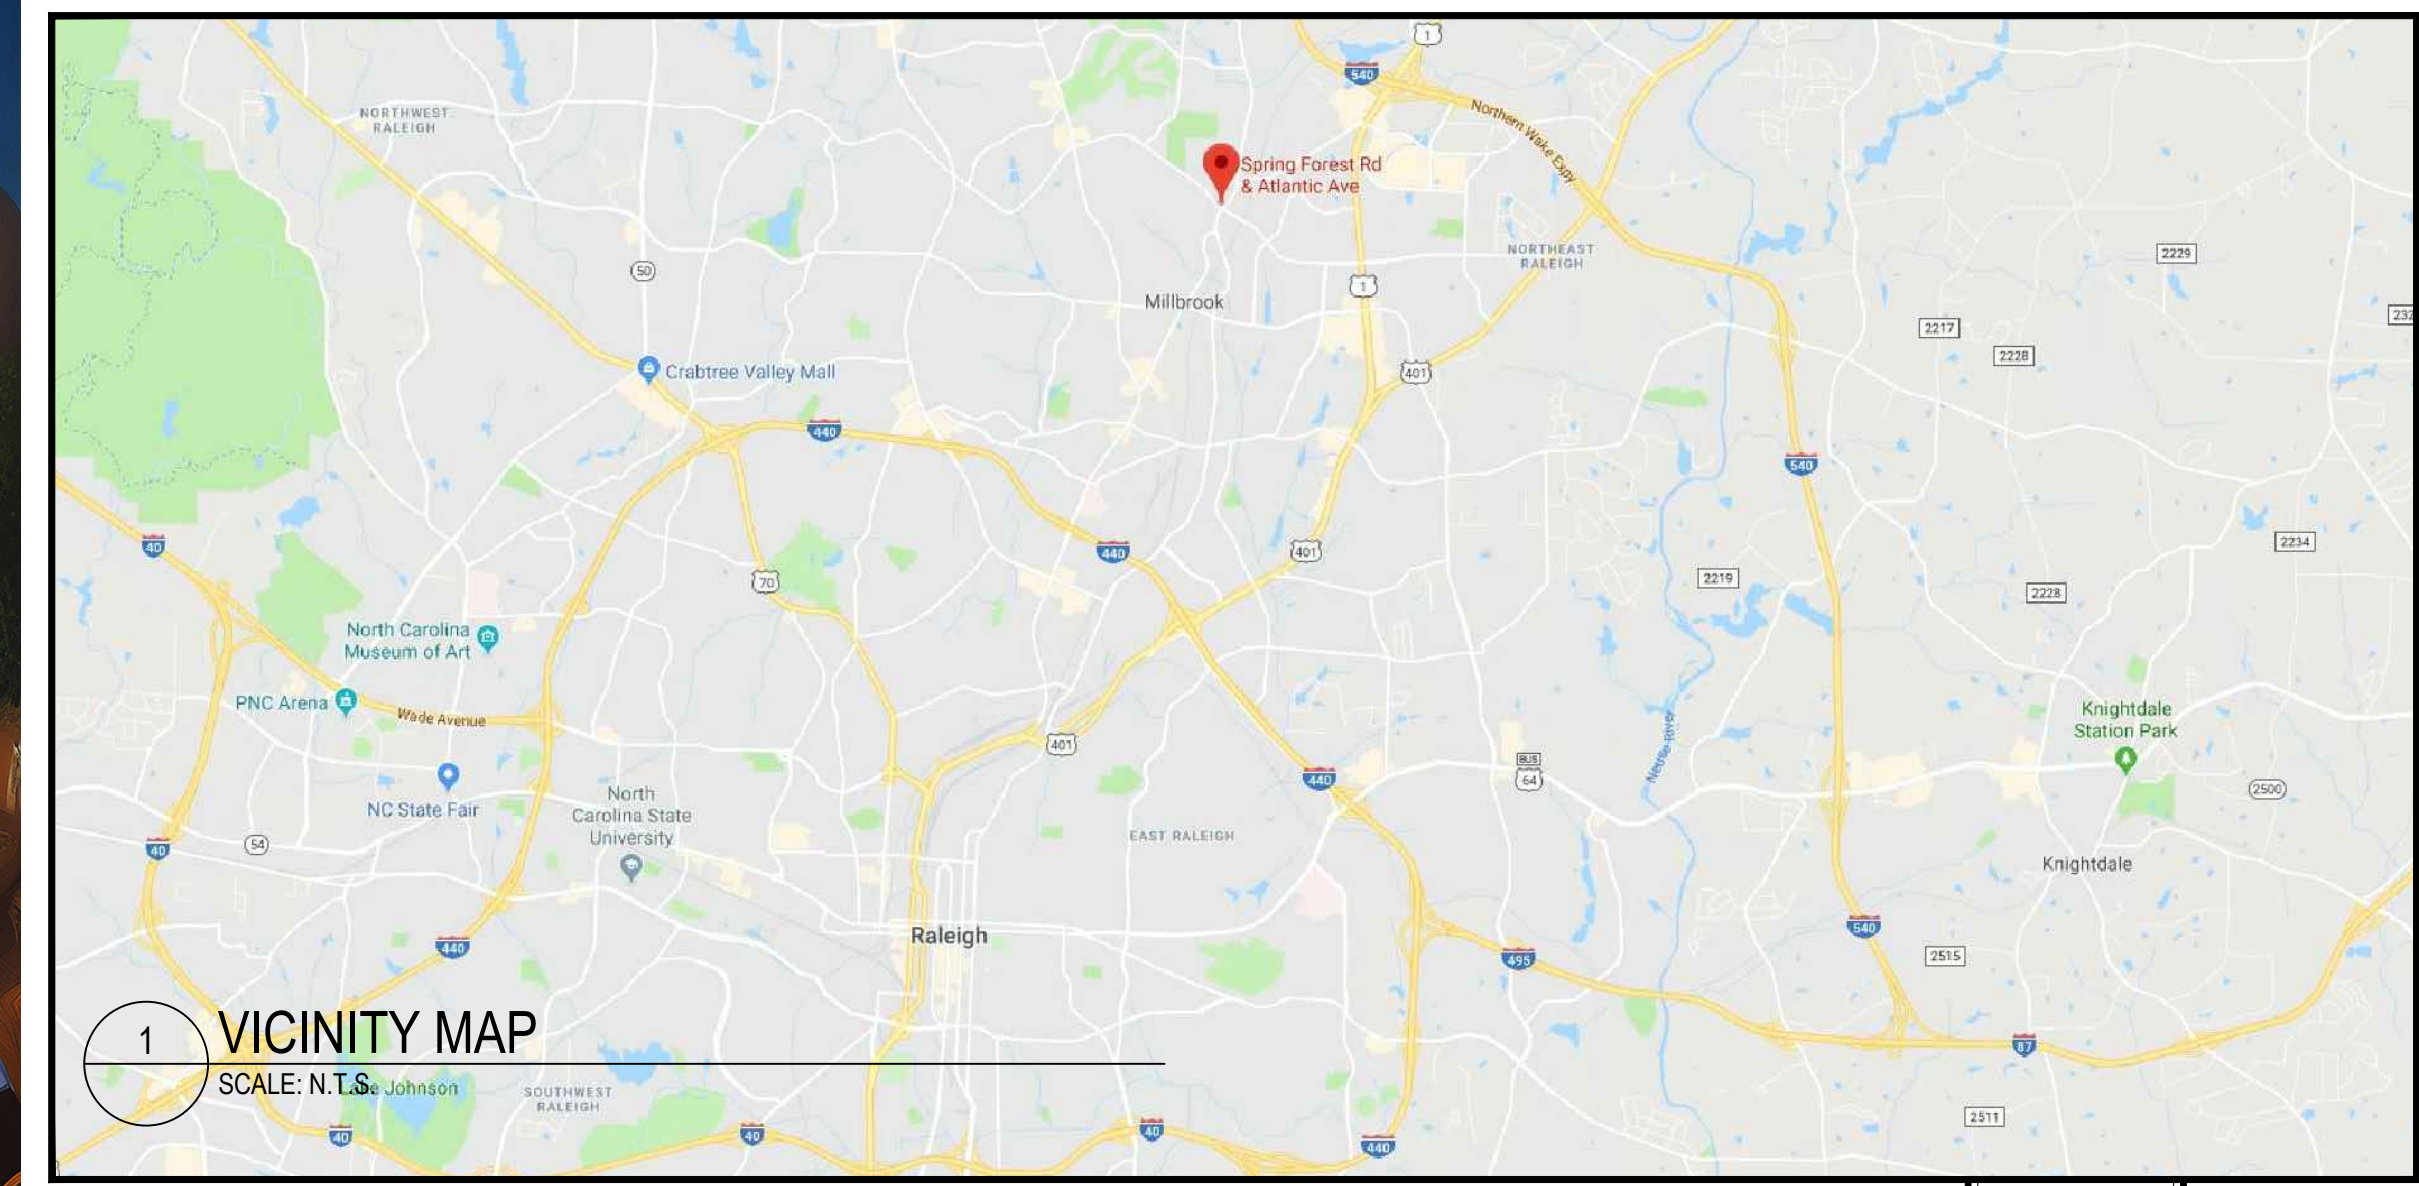

Lease Outline

Raleigh, NC




LINS HOLDING LLC


5621 Atlantic Ave
Suite 103
Raleigh NC 27615



Newland Developments, LLC.

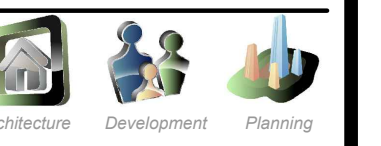

5252 Hickory Drive
Lyndhurst, Ohio 44124
216-548-9360
Newland.Eric@gmail.com
www.Newland-Developments.com

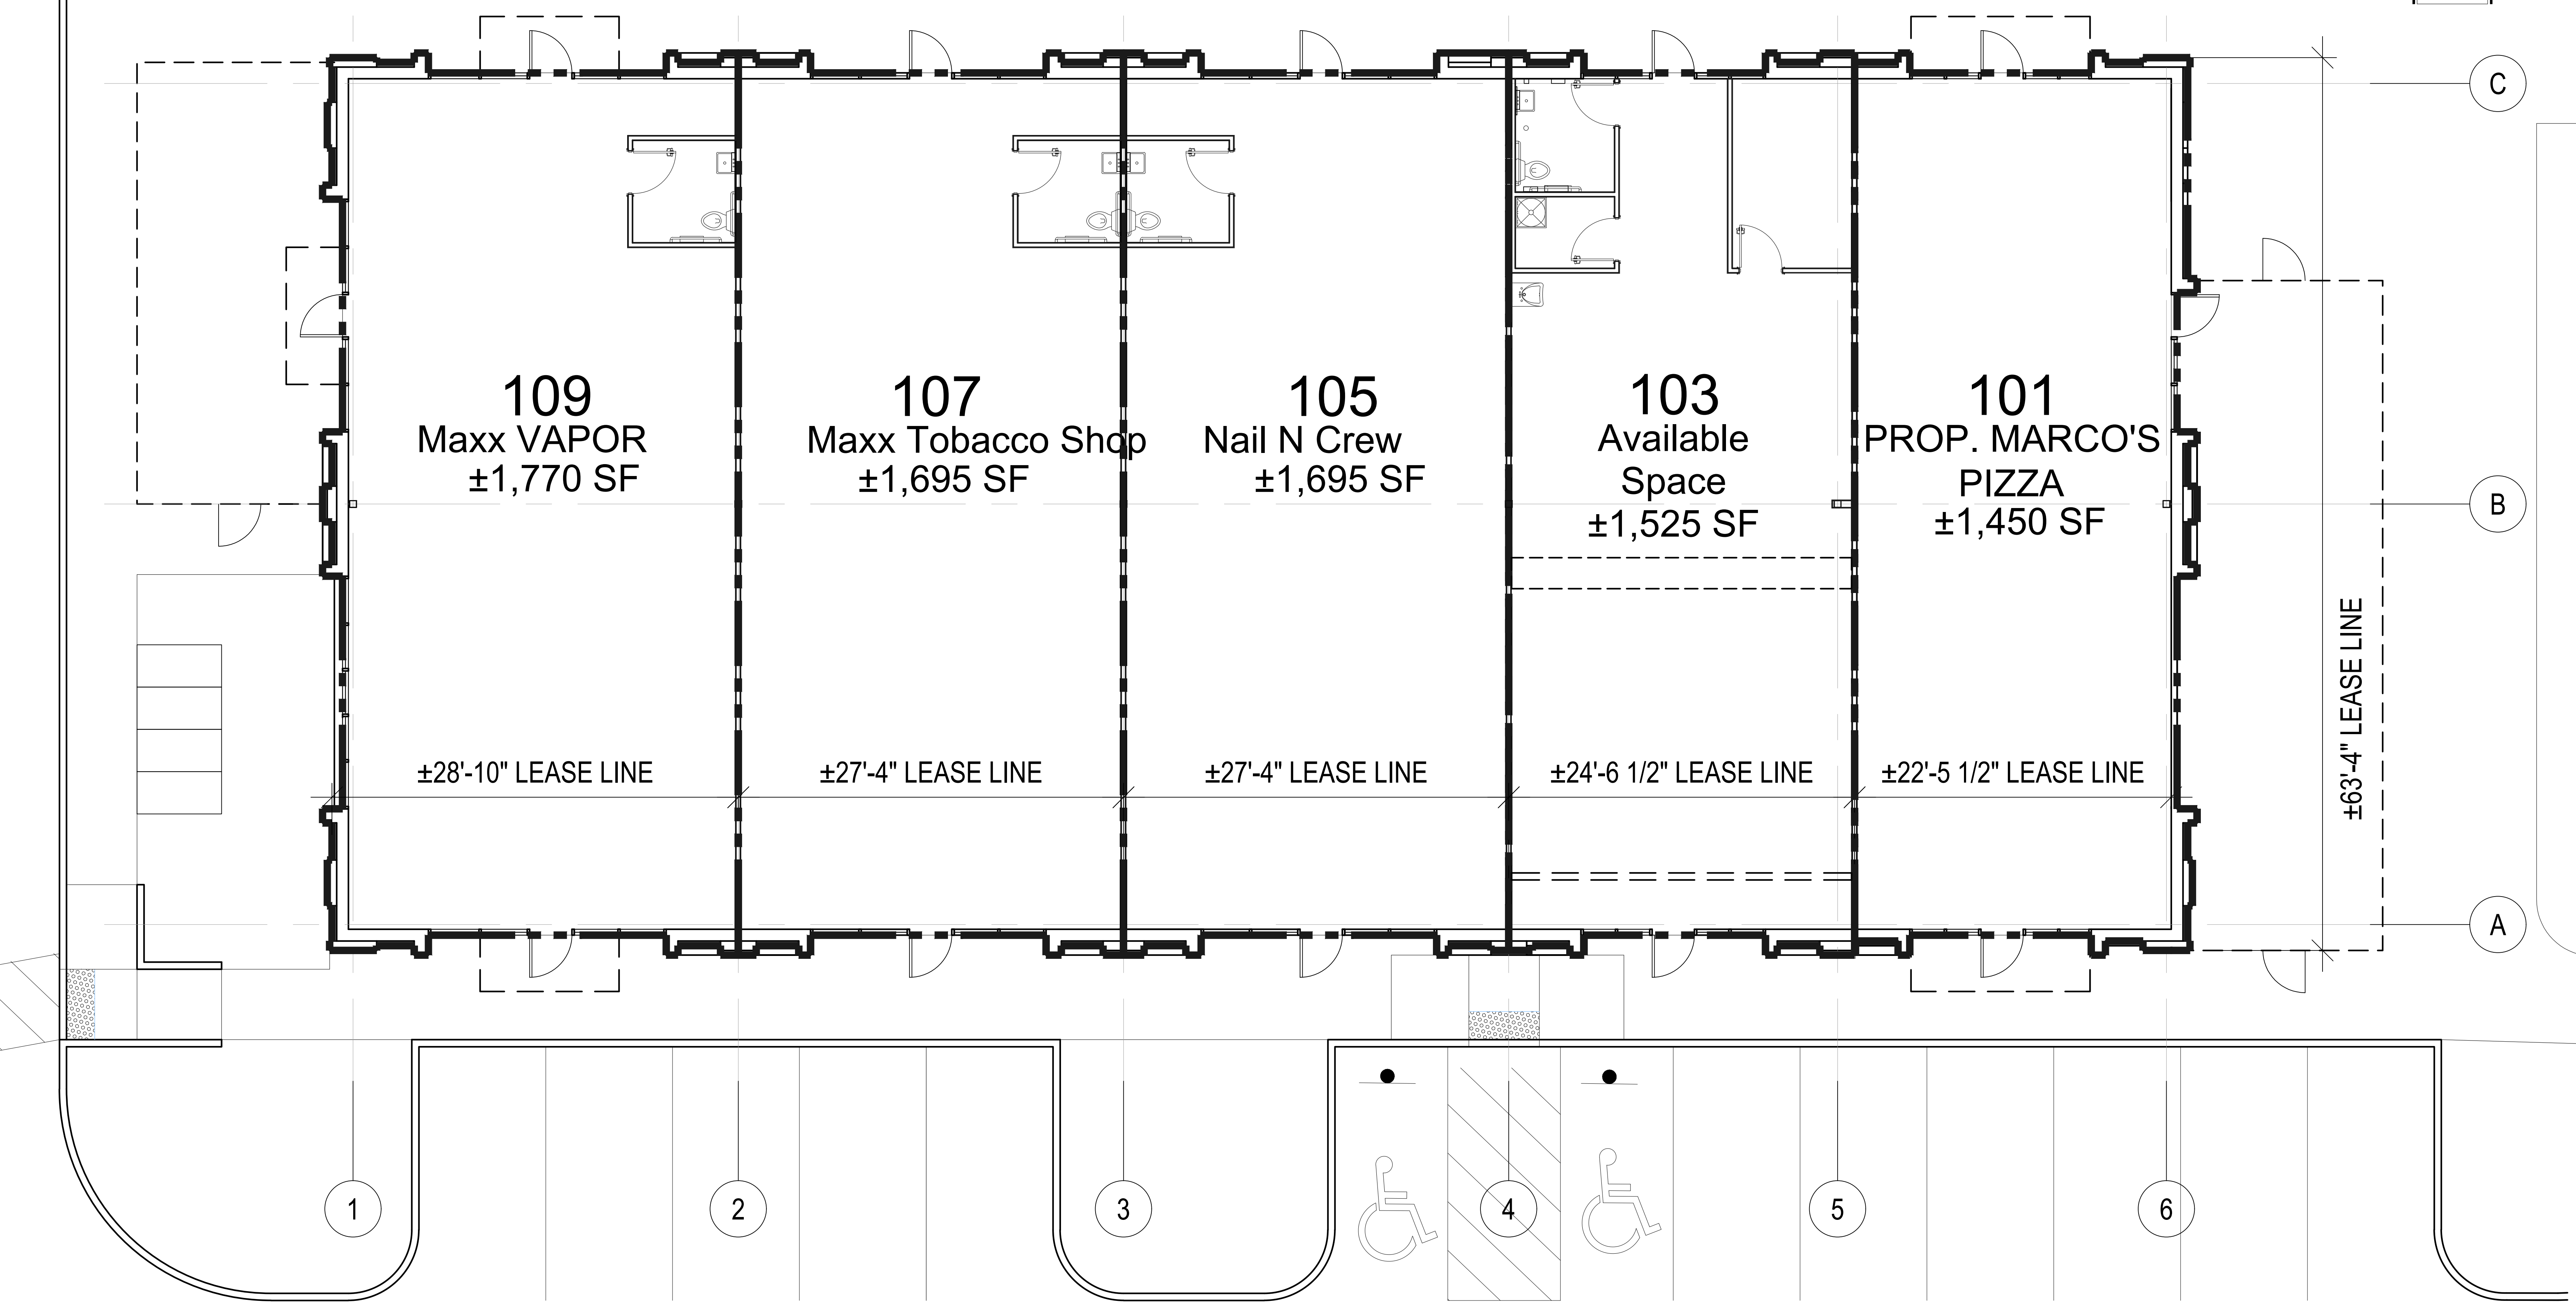

ATLANTIC PLAZA

5621 ATLANTIC AVENUE
RALEIGH NC 27615

#	DATE	DRAWN BY	ISSUED FOR / REQUESTED BY
1	11.26.2016	ERIC NEWLAND	CONCEPT SITE PLAN
2	11.26.2016	ERIC NEWLAND	CONCEPT SITE PLAN
3	12.04.2016	ERIC NEWLAND	CONCEPT SITE PLAN
4	03.05.2019	ERIC NEWLAND	MASTER LOD
5	03.07.2019	ERIC NEWLAND	MASTER LOD

SEAL:

TITLE: **MASTER LOD**

DATE: **03.07.2019**
DWG TYPE: **LEASING**
PROJECT #: **2018-043**

SHEET: **LOD**
© 2019 Newland Developments, LLC
All Rights Reserved

MASTER LOD
SCALE: N.T.S.