




EAST ELEVATION

SCALE: 1/16" = 1'-0"

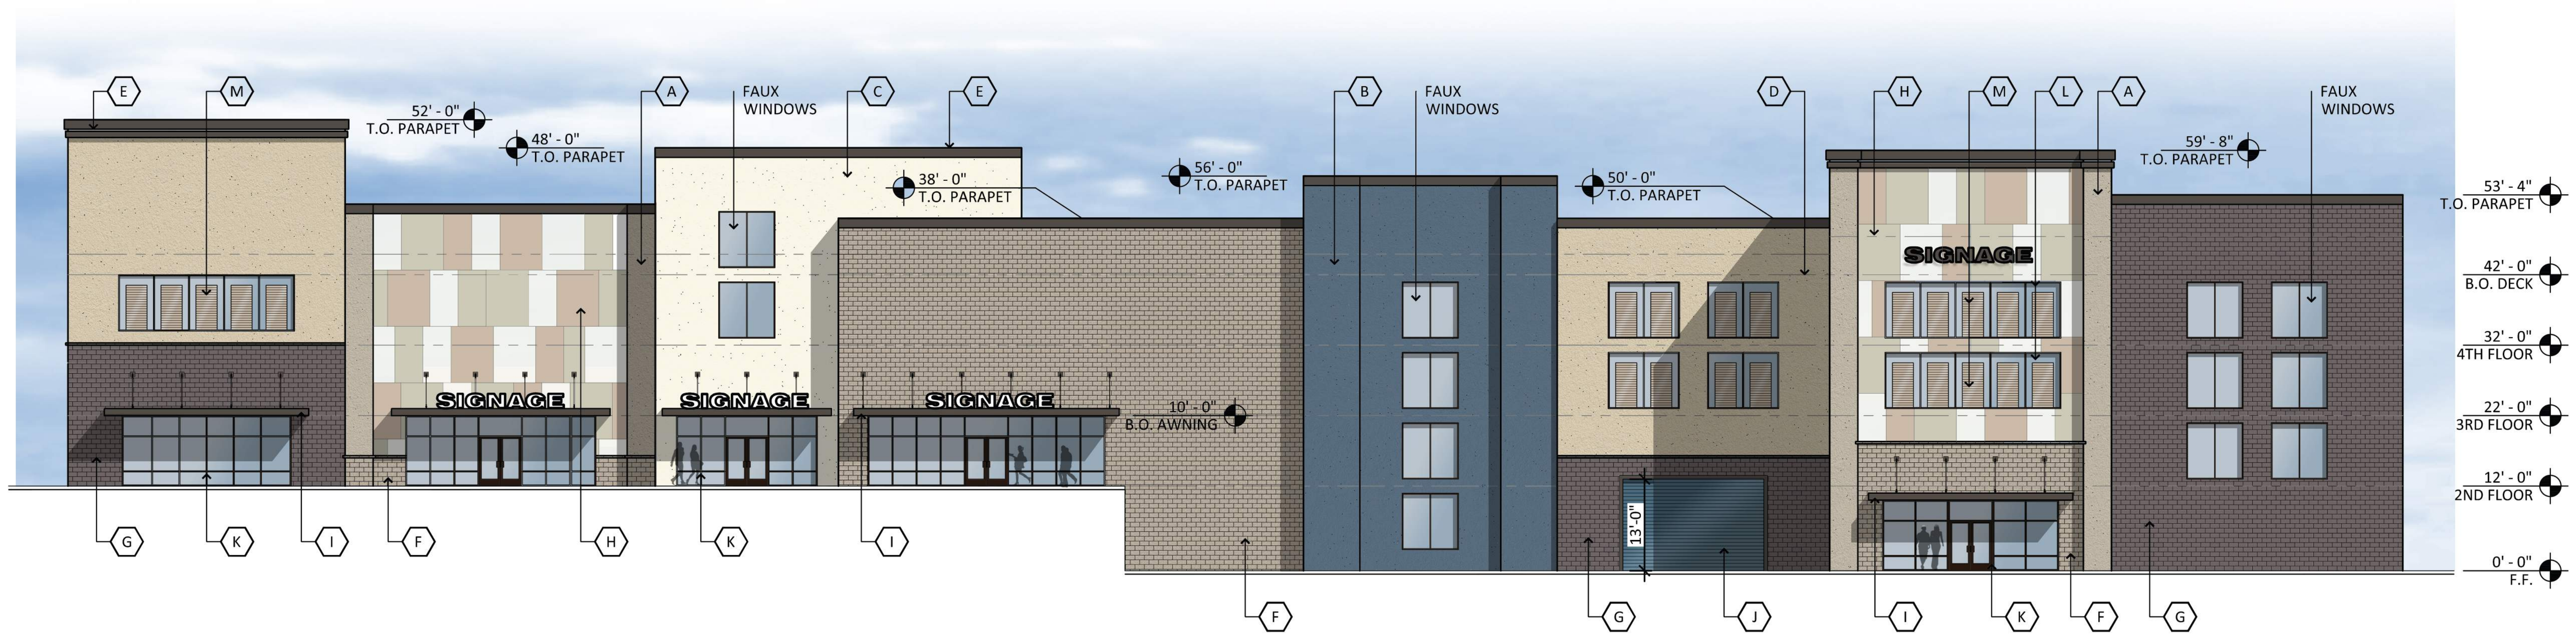


SOUTH ELEVATION

SCALE: 1/16" = 1'-0"



MATERIAL AND COLORS

A STUCCO - PAINT COLOR TO MATCH: FINISH: FINE SAND MFG: DUNN EDWARDS COLOR: PEWTER PATTERN SPEC #: DET627	G 8X16 MASONRY: MFR: ECHELON COLOR: MIDWEST SLATE FINISH: SMOOTH
B STUCCO - PAINT COLOR TO MATCH: FINISH: FINE SAND MFG: DUNN EDWARDS COLOR: PERISCOPE SPEC #: DE5873	H METAL PANELS: MFG: ATAS COLORS: BONE WHITE SIERRA TAN SANDSTONE
C STUCCO - PAINT COLOR TO MATCH: FINISH: FINE SAND MFG: DUNN EDWARDS COLOR: GLAMOUR WHITE SPEC #: DEW348	I METAL AWNING: COLOR TO MATCH MFG: DUNN EDWARDS SPEC: DE6392 COLOR: MINK
D STUCCO - PAINT COLOR TO MATCH: FINISH: FINE SAND MFG: DUNN EDWARDS COLOR: NOMADIC TAUPE SPEC #: DE6192	J METAL ROLLER DOOR: MFG: JANUS COLOR: POLAR BLUE
E METAL COPING: COLOR TO MATCH MFG: DUNN EDWARDS COLOR: MINK SPEC #: DE6392	K STOREFRONT MULLION: MFG: KAWNEER COLOR: DARK BRONZE
F 8X16 MASONRY: MFR: ECHELON COLOR: MALIBU SAND FINISH: SMOOTH	L INTERIOR WALL SYSTEM: MFG: JANUS COLOR: SATIN WHITE
	M INTERIOR ROLLER DOORS: MFG: JANUS COLOR: LIGHT STONE

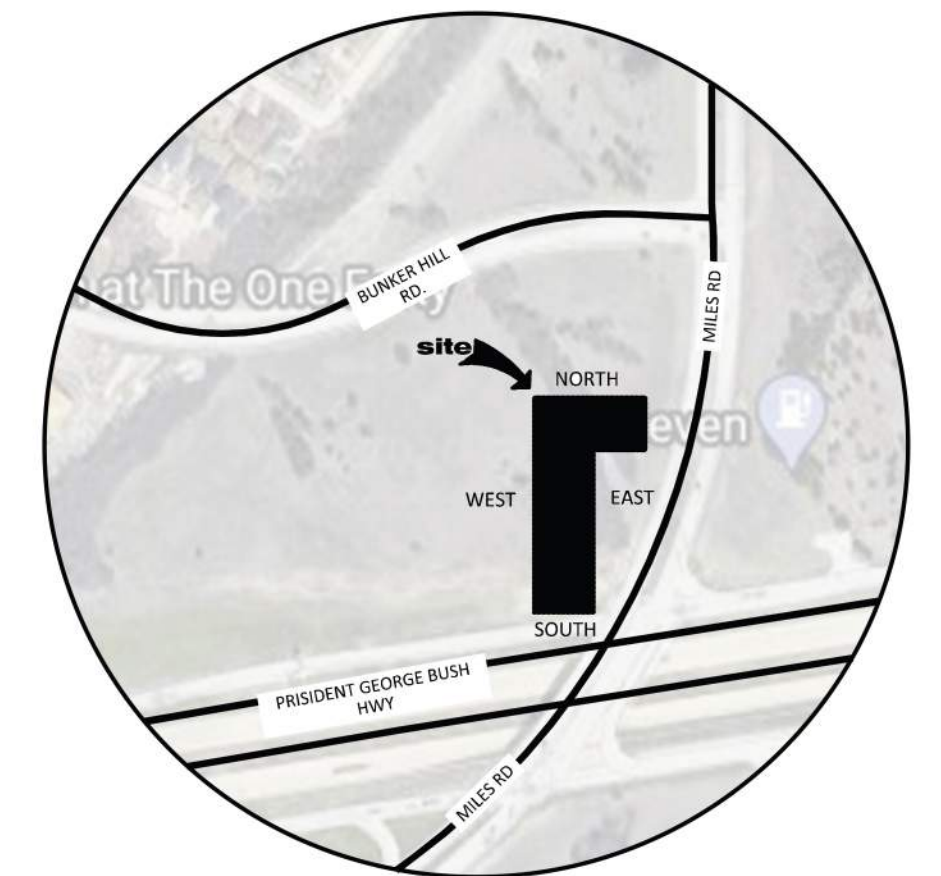

VICINITY MAP

SCALE: N.T.S.



THIS SITE PLAN HAS BEEN PREPARED WITHOUT THE AID OF A SURVEY. ALL PROPERTY BOUNDARIES ARE ROUGH APPROXIMATIONS. THIS DRAWING IS TO BE USED FOR CONCEPTUAL PURPOSES ONLY AND IT IS NOT TO BE THE BASIS FOR ANY LEGALLY BINDING DOCUMENTATION.

MILES ROAD STORAGE

3801 MILES ROAD
SACHSE, TEXAS 75048
DATE: 04-03-2020 (PRELIMINARY)

© 2019 RKAA
ARCHITECTS, INC. ALL
RIGHTS RESERVED.
THIS DRAWING IS AN
INSTRUMENT OF
SERVICE. IT IS THE
PROPERTY OF RKAA
ARCHITECTS, INC. AND
MAY NOT BE
DUPLICATED, USED OR
DISCLOSED WITHOUT
WRITTEN PERMISSION
OF THE ARCHITECT.

EL-1
ELEVATIONS

RKAA# 19331.50

RKAA
ARCHITECTS, INC.