

PROJECT:
PROPOSED
OFFICE
BUILD-OUT AND
FACADE
ALTERATION
29444
NORTHWESTER
HIGHWAY
SOUTHFIELD,
MICHIGAN 48034


ISSUED FOR:
PERMIT
03-16-2020

DO NOT SCALE PRINTS-
USE FIGURED
DIMENSIONS ONLY

JOB NO.

20-001

SHEET NO.

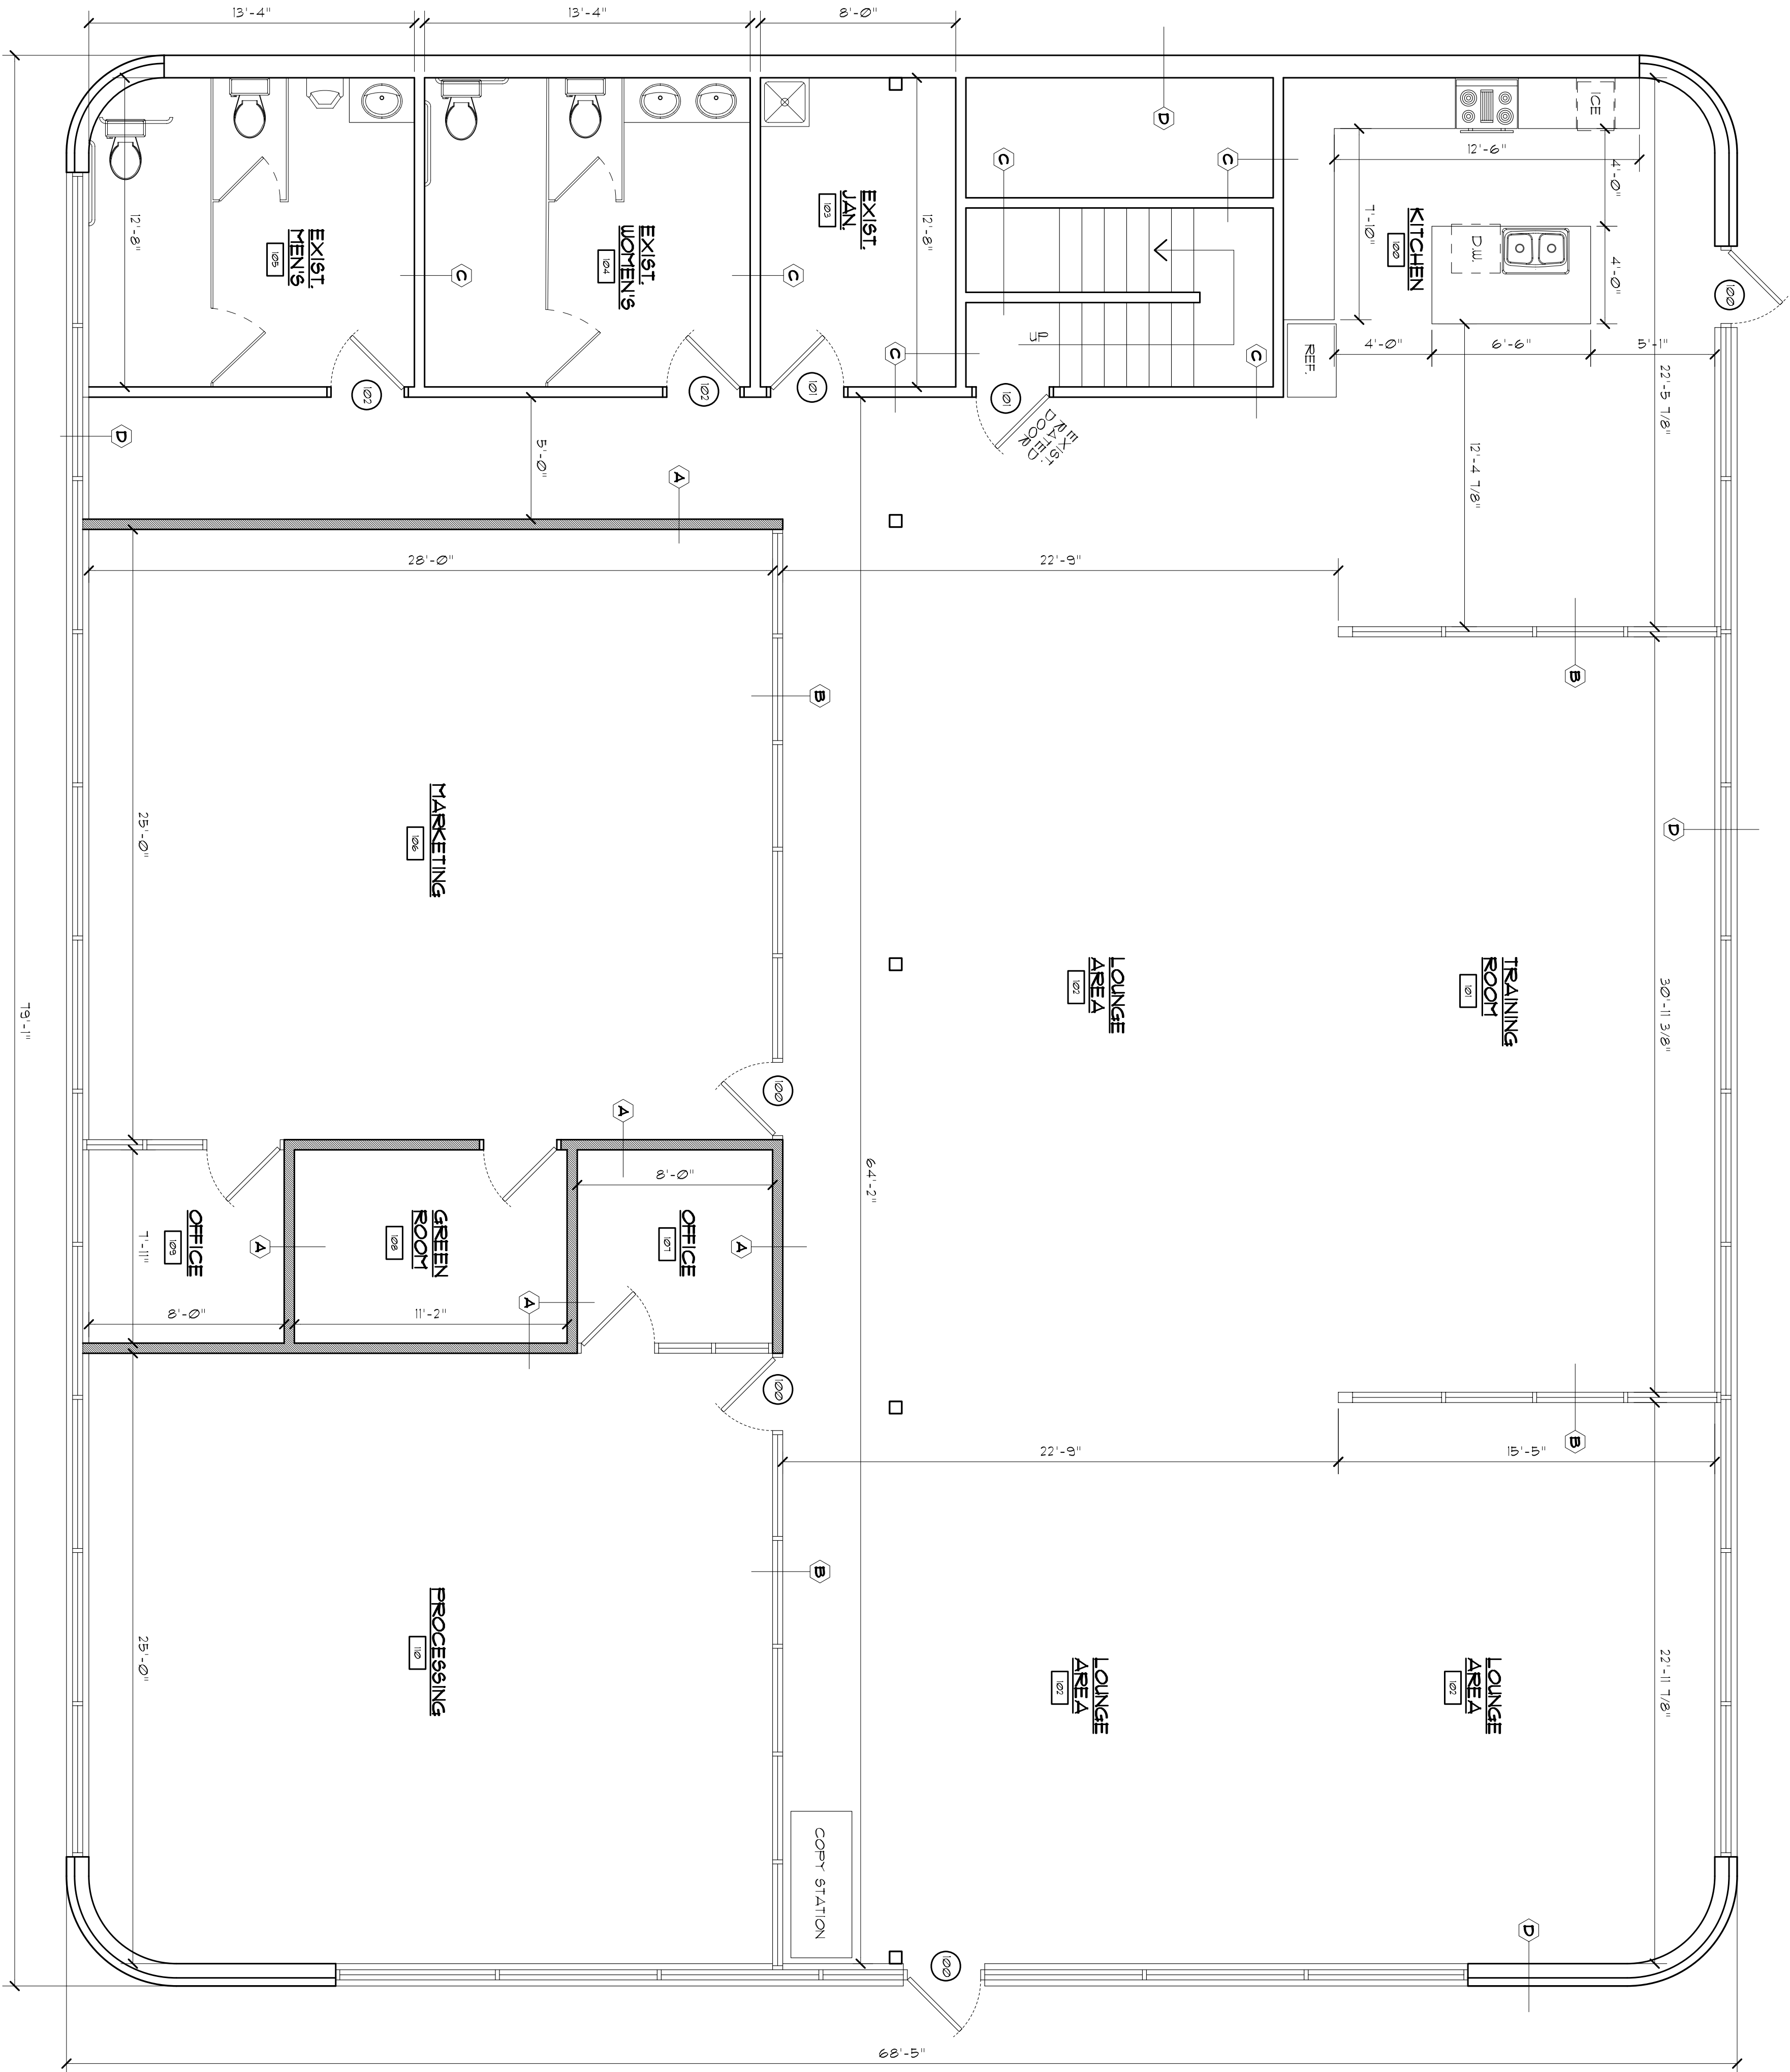

LOWER LEVEL FLOOR PLAN

SCALE: 1/4" = 1'-0"

