



Filename: 1880 GARAGE CONDOS\1880 GARAGE CONDOS-A2

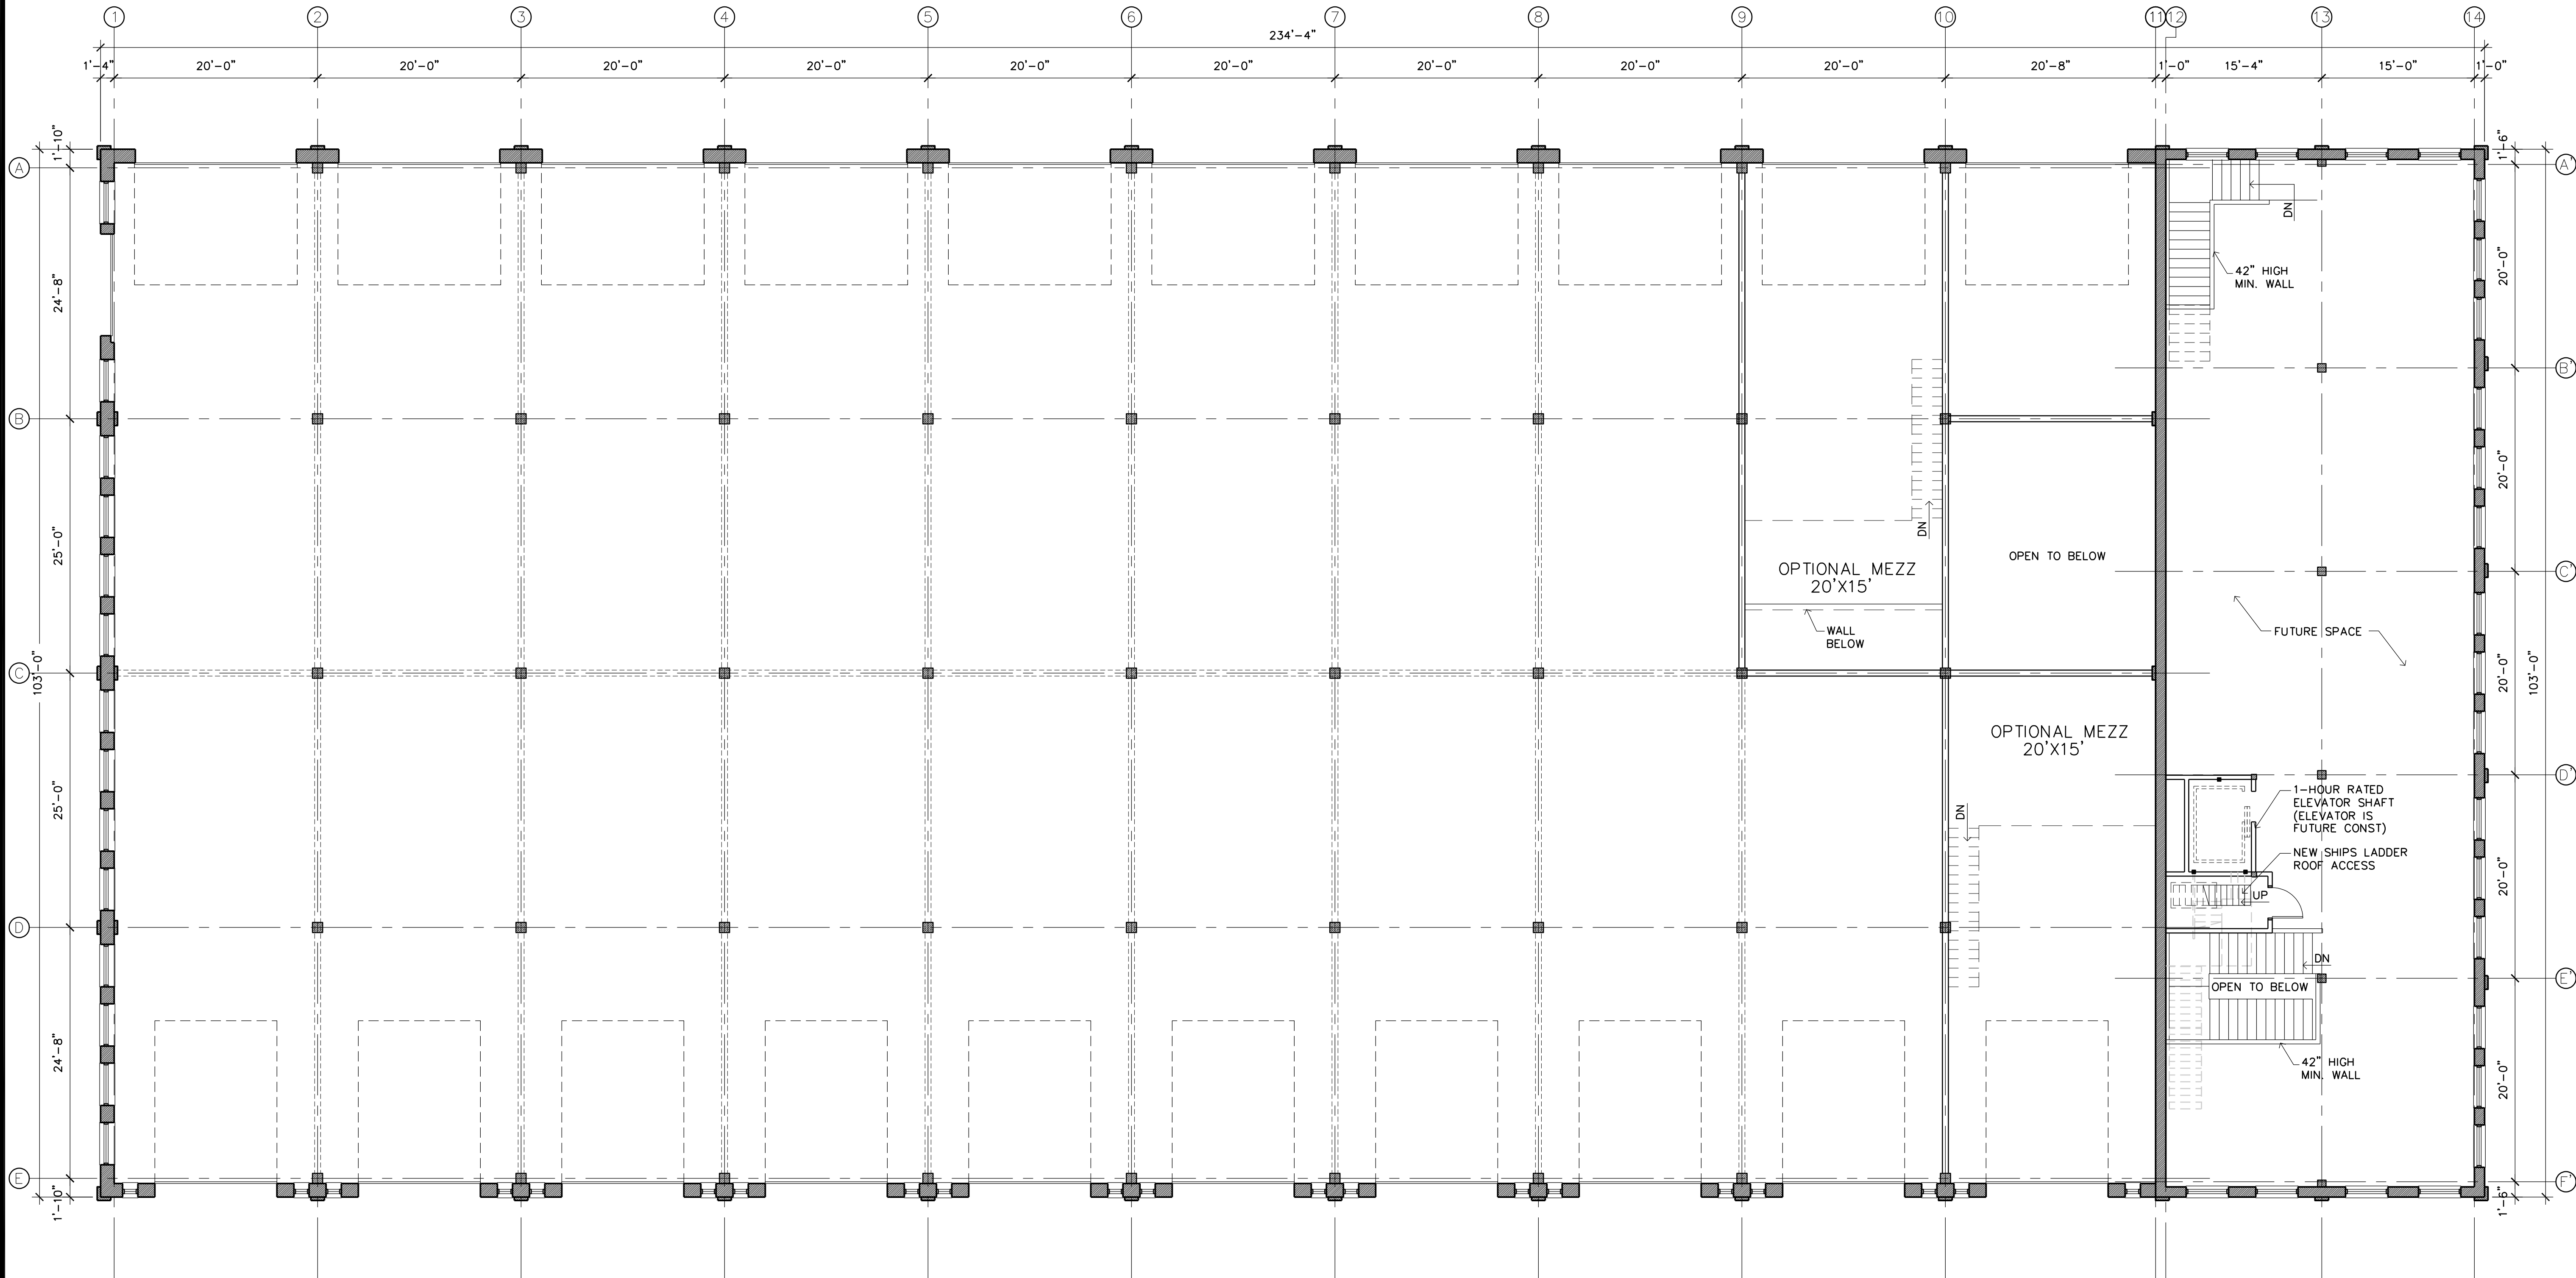


1 SECOND FLOOR PLAN
A2 SCALE: 1/8" = 1'-0"

NORTH

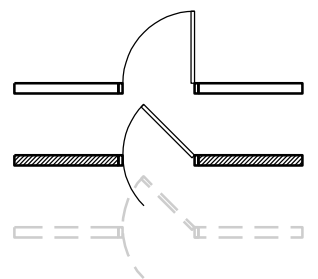

- = PROPOSED WALL
- = EXISTING WALL
- = DEMOLISHED WALL

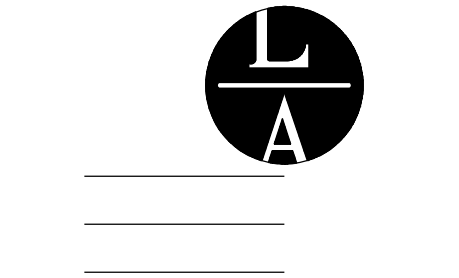

LAMPERT
ARCHITECTS

420 Summit Avenue
St. Paul, MN 55102
Phone: 763.755.1211 Fax: 763.757.2849
lampert@lampert-arch.com

ARCHITECT CERTIFICATION:
I HEREBY CERTIFY THAT THIS PLAN,
SPECIFICATION OR REPORT WAS
PREPARED BY ME OR UNDER MY DIRECT
SUPERVISION AND THAT I AM A DULY
LICENSED ARCHITECT UNDER THE
LAWS OF THE STATE OF WISCONSIN.

PRELIMINARY
NOT FOR
CONSTRUCTION



Commercial Design and Construction
1100 Mendota Heights Road
Mendota Heights, MN 55120
PH: 651-681-0200
FAX: 651-681-0230

1880 GARAGE CONDOS

207 Monroe Street, Hudson, Wisconsin

Copyright 2024
Leonard Lampert Architects Inc.

Project Designer: JAMES B

Drawn By: JRB

Checked By: LL

Revisions

12/12/24	PRELIMINARY

SECOND
FLOOR PLAN

Sheet Number

A2

Project No. 240620-1